


NORTH

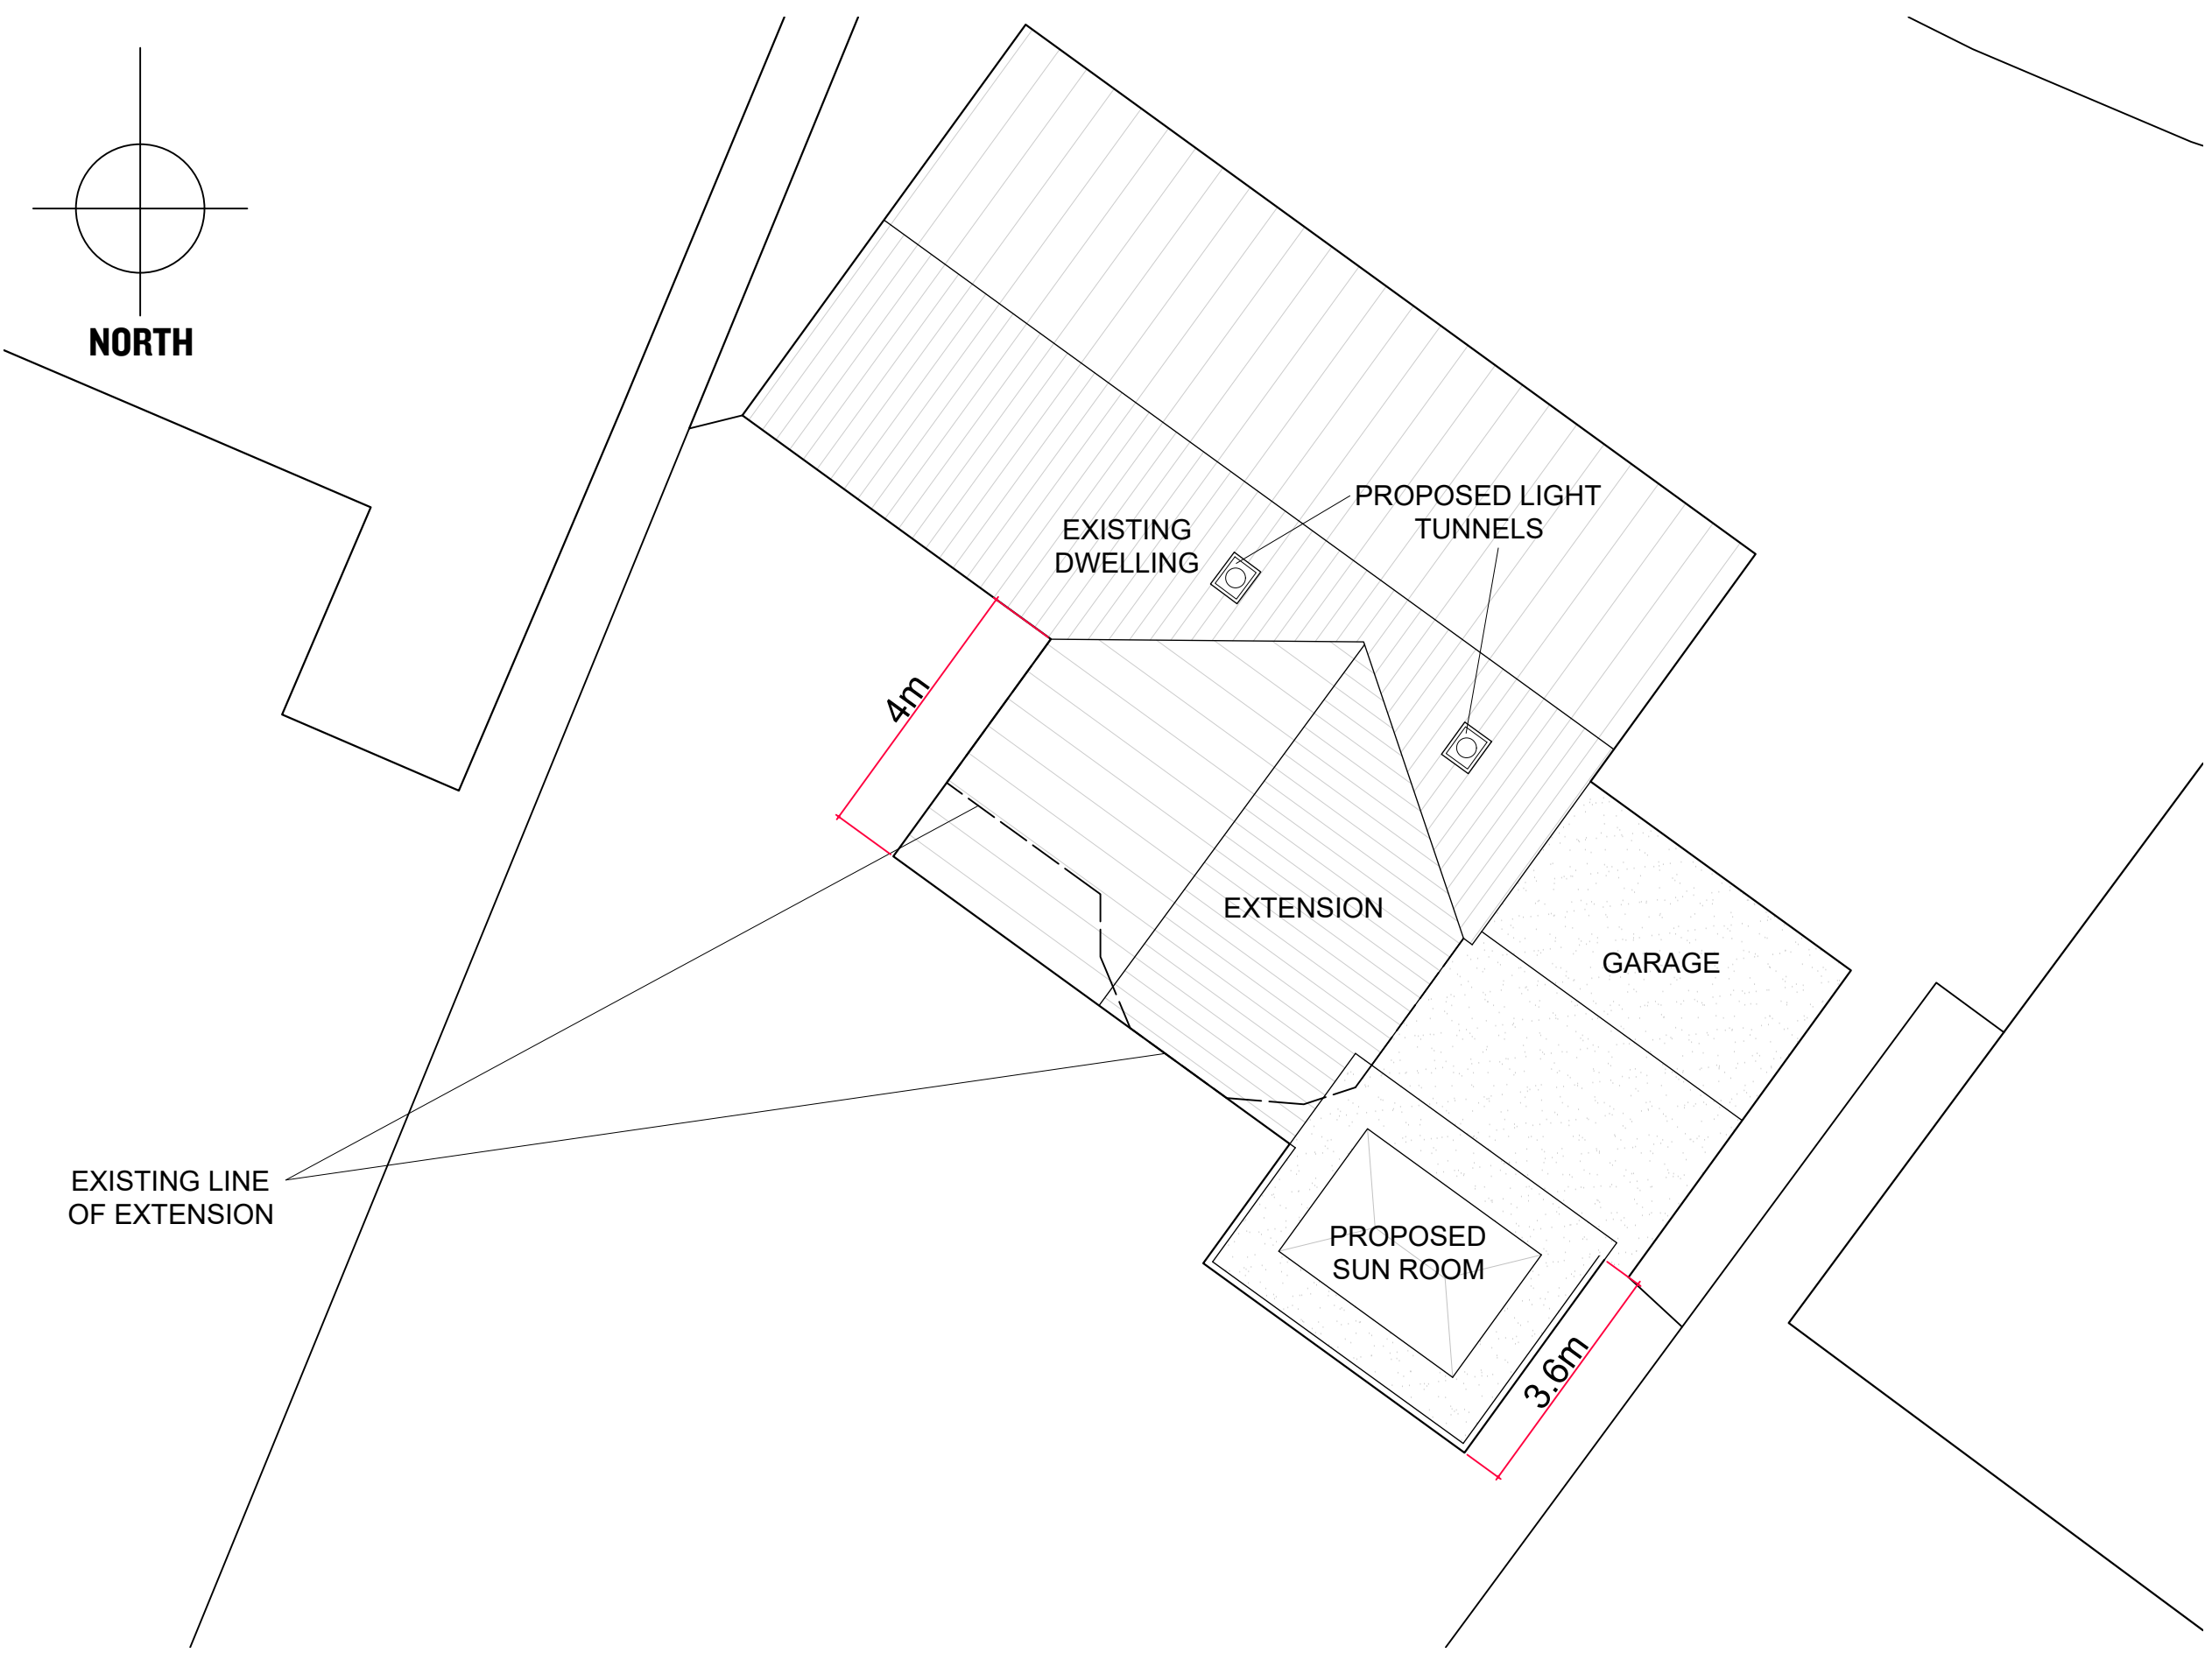

EXISTING LINE OF EXTENSION

EXISTING DWELLING

PROPOSED LIGHT TUNNELS

EXTENSION

GARAGE

PROPOSED SUN ROOM

4m

3.6m

PROPOSED SITE PLAN

Scale - 1 : 100

GENERAL NOTES

Figured dimensions only to be taken from this drawing
Do not scale. If in doubt ask.

© Copyright holds on design and information contained in this drawing

No.	Revision/Issue	Date

Client Name
Mr & Mrs Kemp

Project Name
RESIDENTIAL EXTENSION

Project Address
**8 WINGFIELD CLOSE
DRONFIELD WOODHOUSE**

Drawing Title
Proposed Site Plan

Drawn By CR	Checked By MN
-----------------------	-------------------------

Office Ref
23.067/Kemp/8WingfieldClose

Project Number
23.067

Date
22.03.2024

Scale
1:100@A3

Drawing Number
PD03



Appleby House
Unit 19 Ravenshorn Way
Renishaw, Sheffield S21 3WY
T: 01246 432 338
F: 01246 436 794
E: info@jvnarchitecture.com