



REAR ELEVATION

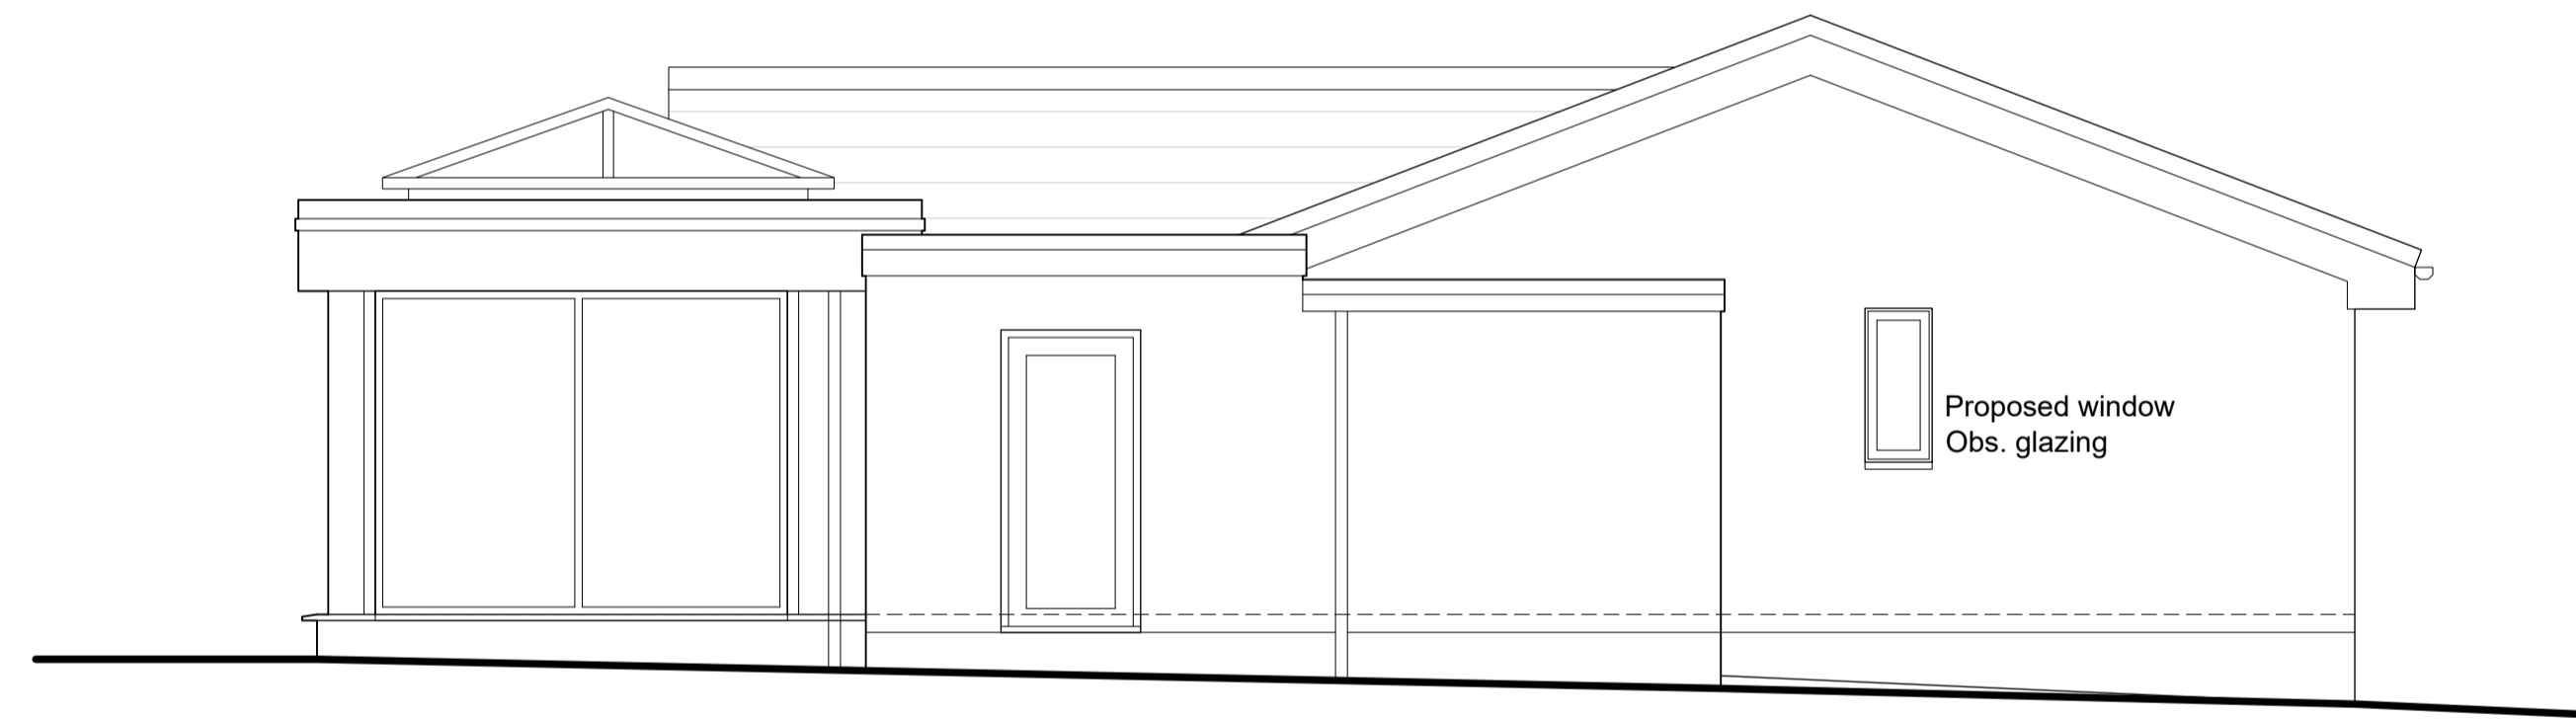

SIDE ELEVATION

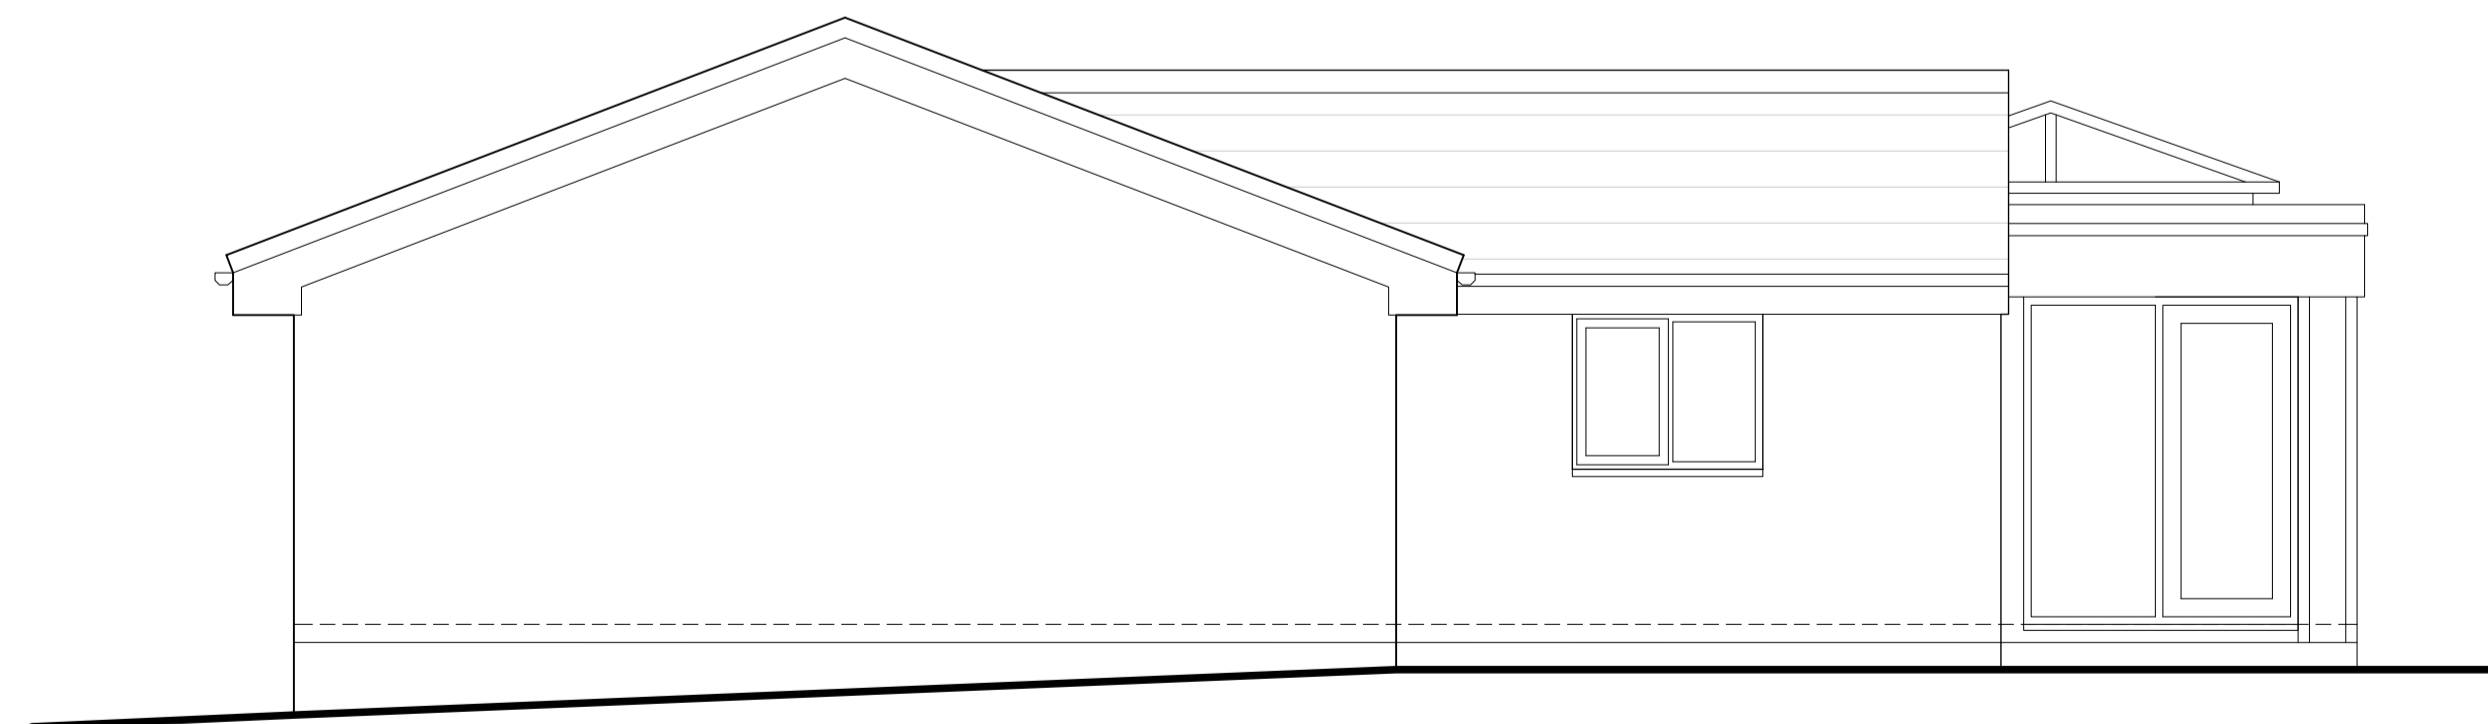

SIDE ELEVATION

PROPOSED ELEVATIONS

Scale - 1 : 50

GENERAL NOTES

Figured dimensions only to be taken from this drawing
Do not scale. If in doubt ask.

© Copyright exists on design and information contained in this drawing

| No. | Revision/Issue | Date |
|-----|----------------|------|
| | | |

Client Name
Mr & Mrs Kemp

Project Name
RESIDENTIAL EXTENSION
Project Address
**8 WINGFIELD CLOSE
DRONFIELD WOODHOUSE**

Drawing Title
Proposed Elevations

| | |
|-----------------------|-------------------------|
| Drawn By CR | Checked By MN |
|-----------------------|-------------------------|

Office Ref
23.067/Kemp/8WingfieldClose

| | |
|---------------------------------|-------------------------------|
| Project Number 23.067 | Drawing Number PD06 |
| Date 22.03.2024 | |
| Scale 1:50@A1 | |



Appleby House
Unit 19 Ravenshorn Way
Renishaw, Sheffield S21 3WY
T: 01246 432 338
F: 01246 436 794
E: info@jvnarchitecture.com