




EXISTING PLAN
Scale - 1 : 50

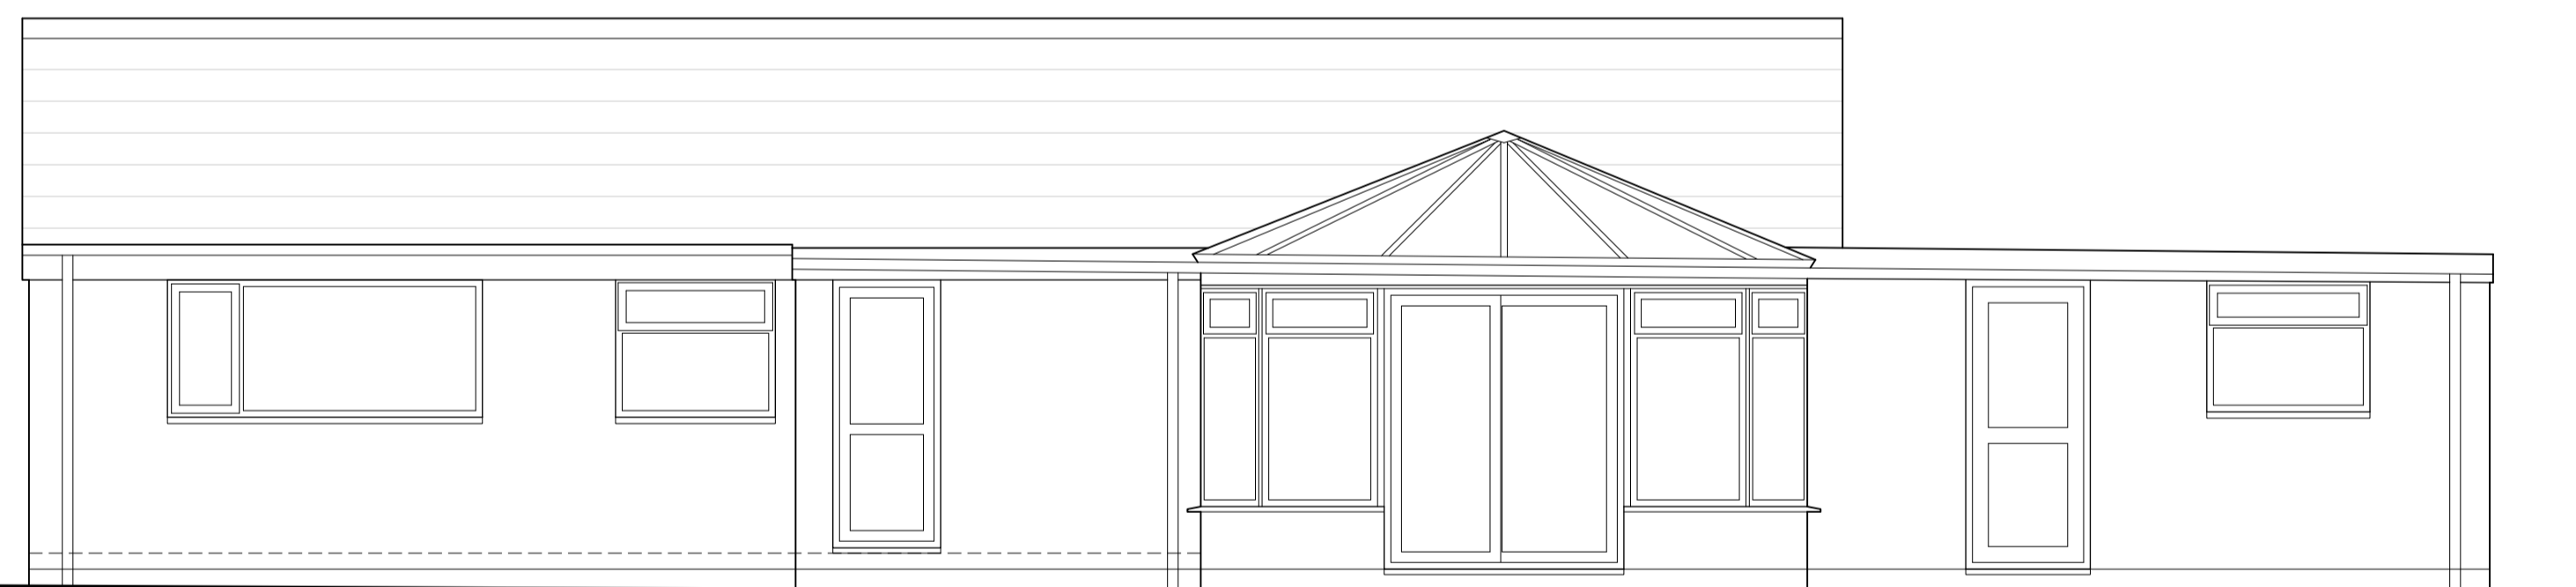

REAR ELEVATION

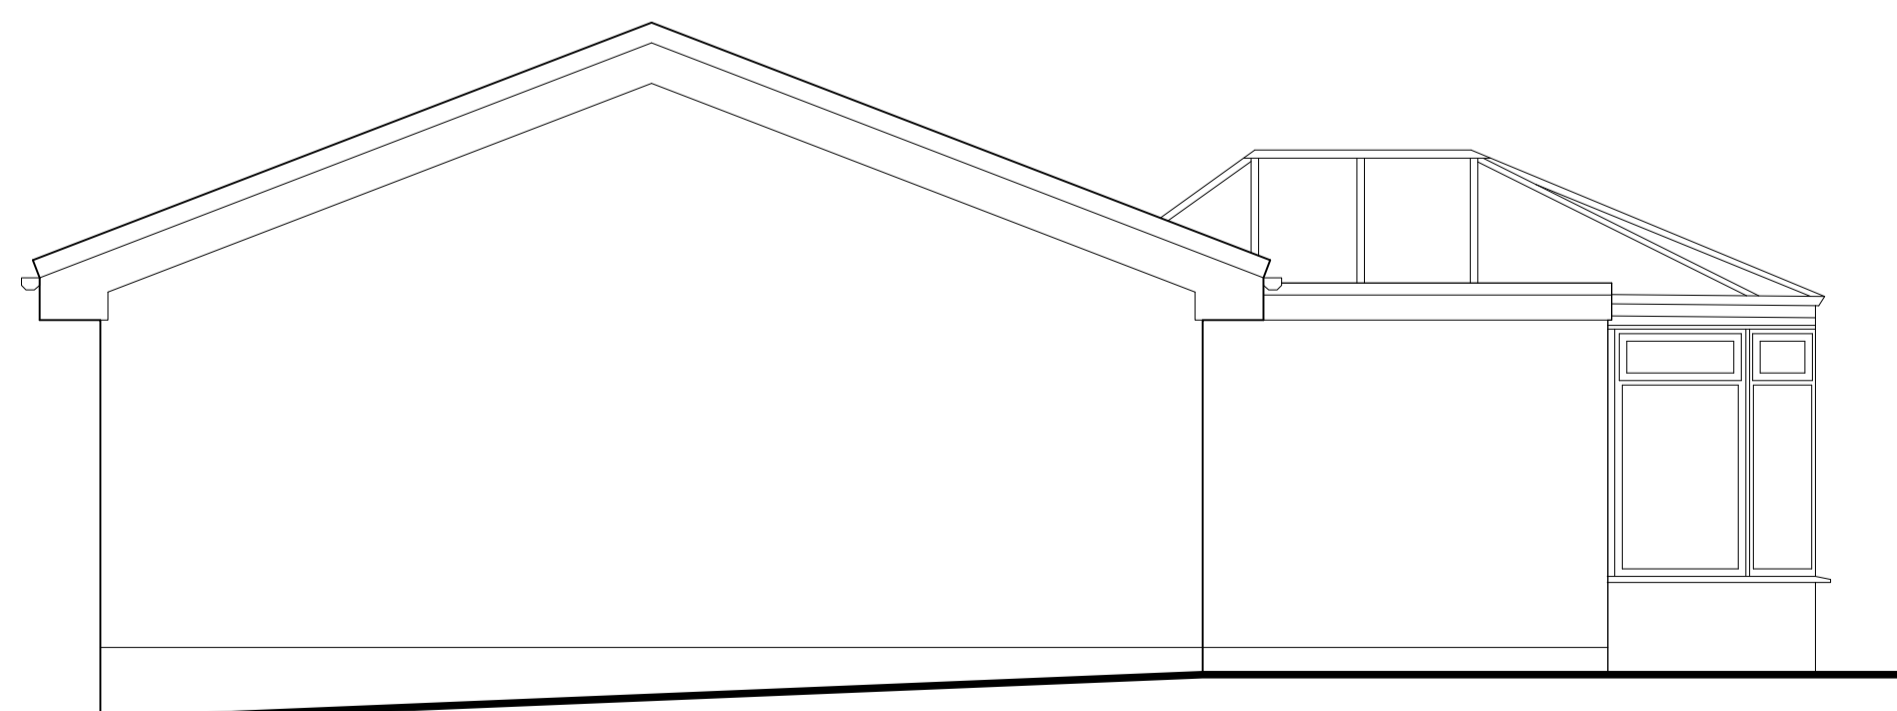

SIDE ELEVATION

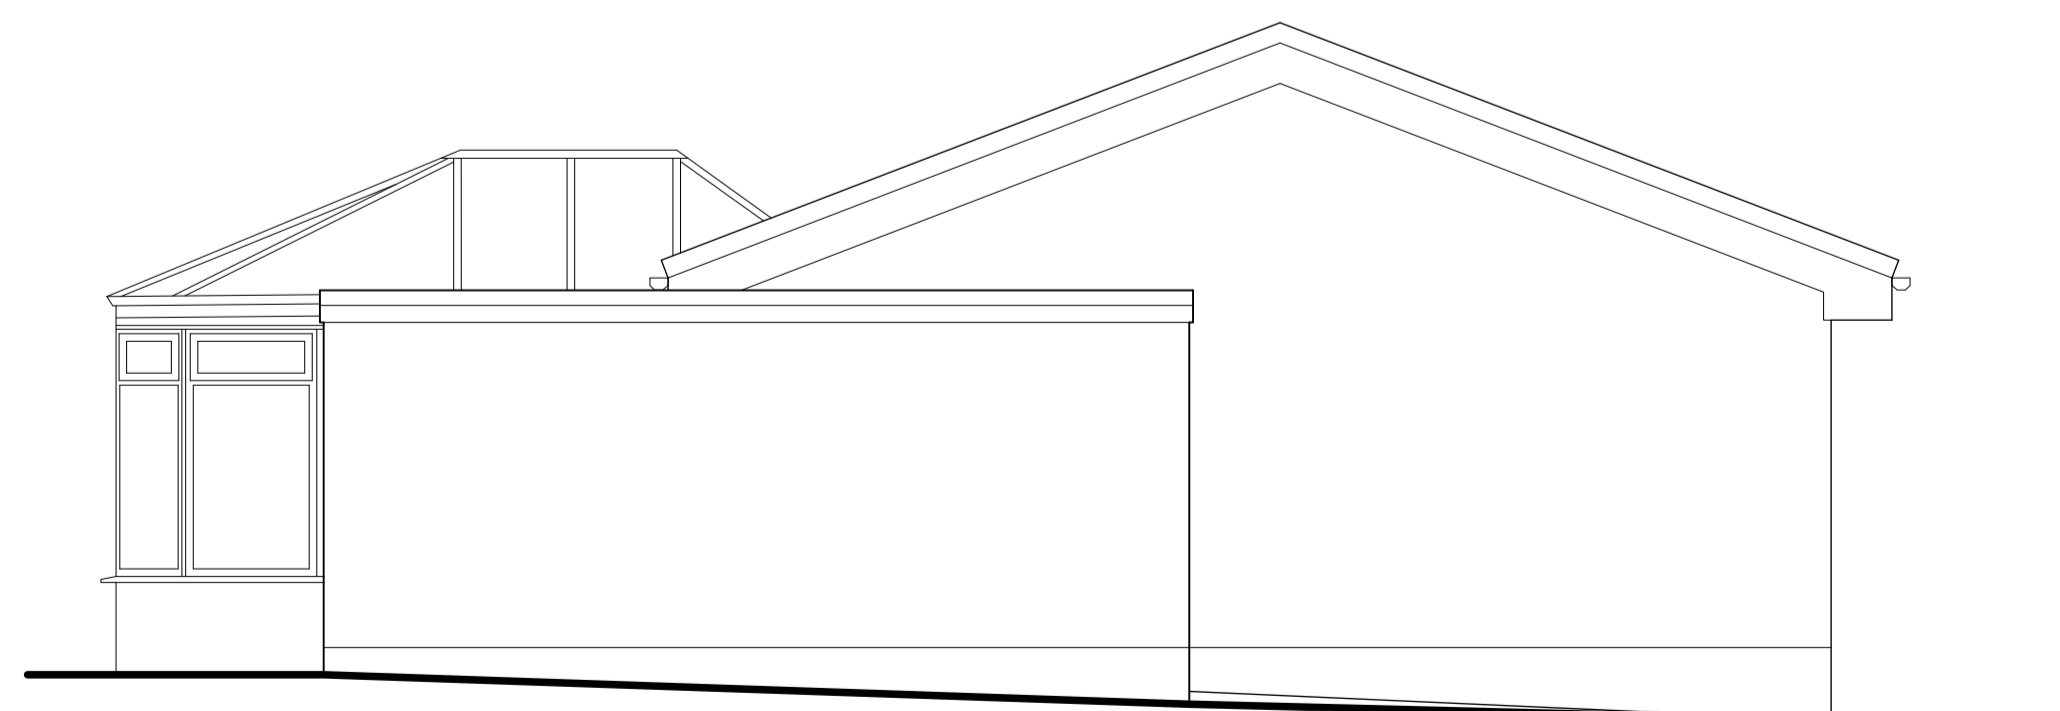

SIDE ELEVATION

EXISTING ELEVATIONS
Scale - 1 : 50

GENERAL NOTES

Figured dimensions only to be taken from this drawing
Do not scale. If in doubt ask.

© Copyright exists on design and information contained in this drawing

No.	Revision/Issue	Date

Client Name
Mr & Mrs Kemp

Project Name
RESIDENTIAL EXTENSION
Project Address
**8 WINGFIELD CLOSE
DRONFIELD WOODHOUSE**

Drawing Title
Existing Dwelling

Drawn By
CR Checked By
MN

Office Ref
23.067/Kemp/8WingfieldClose

Project Number 23.067	Drawing Number PD04
Date 22.03.2024	
Scale 1:50@A1	



Appleby House
Unit 19 Ravenshorn Way
Renishaw, Sheffield S21 3WY
T: 01246 432 338
F: 01246 436 794
E: info@jvnarchitecture.com