




01 Proposed Section A-A
Scale: 1:100 @ A1 / 1:200 @ A3

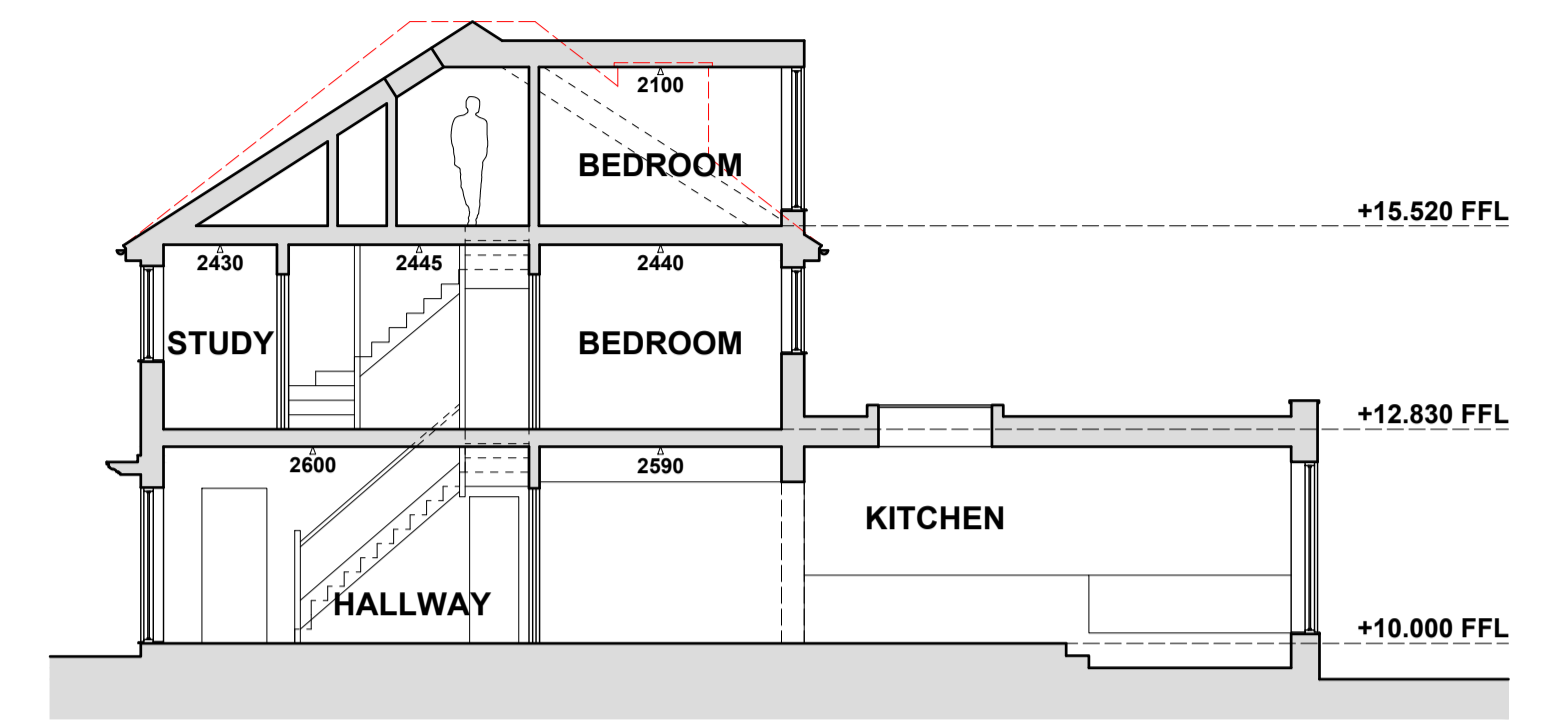

02 Proposed Section B-B
Scale: 1:100 @ A1 / 1:200 @ A3

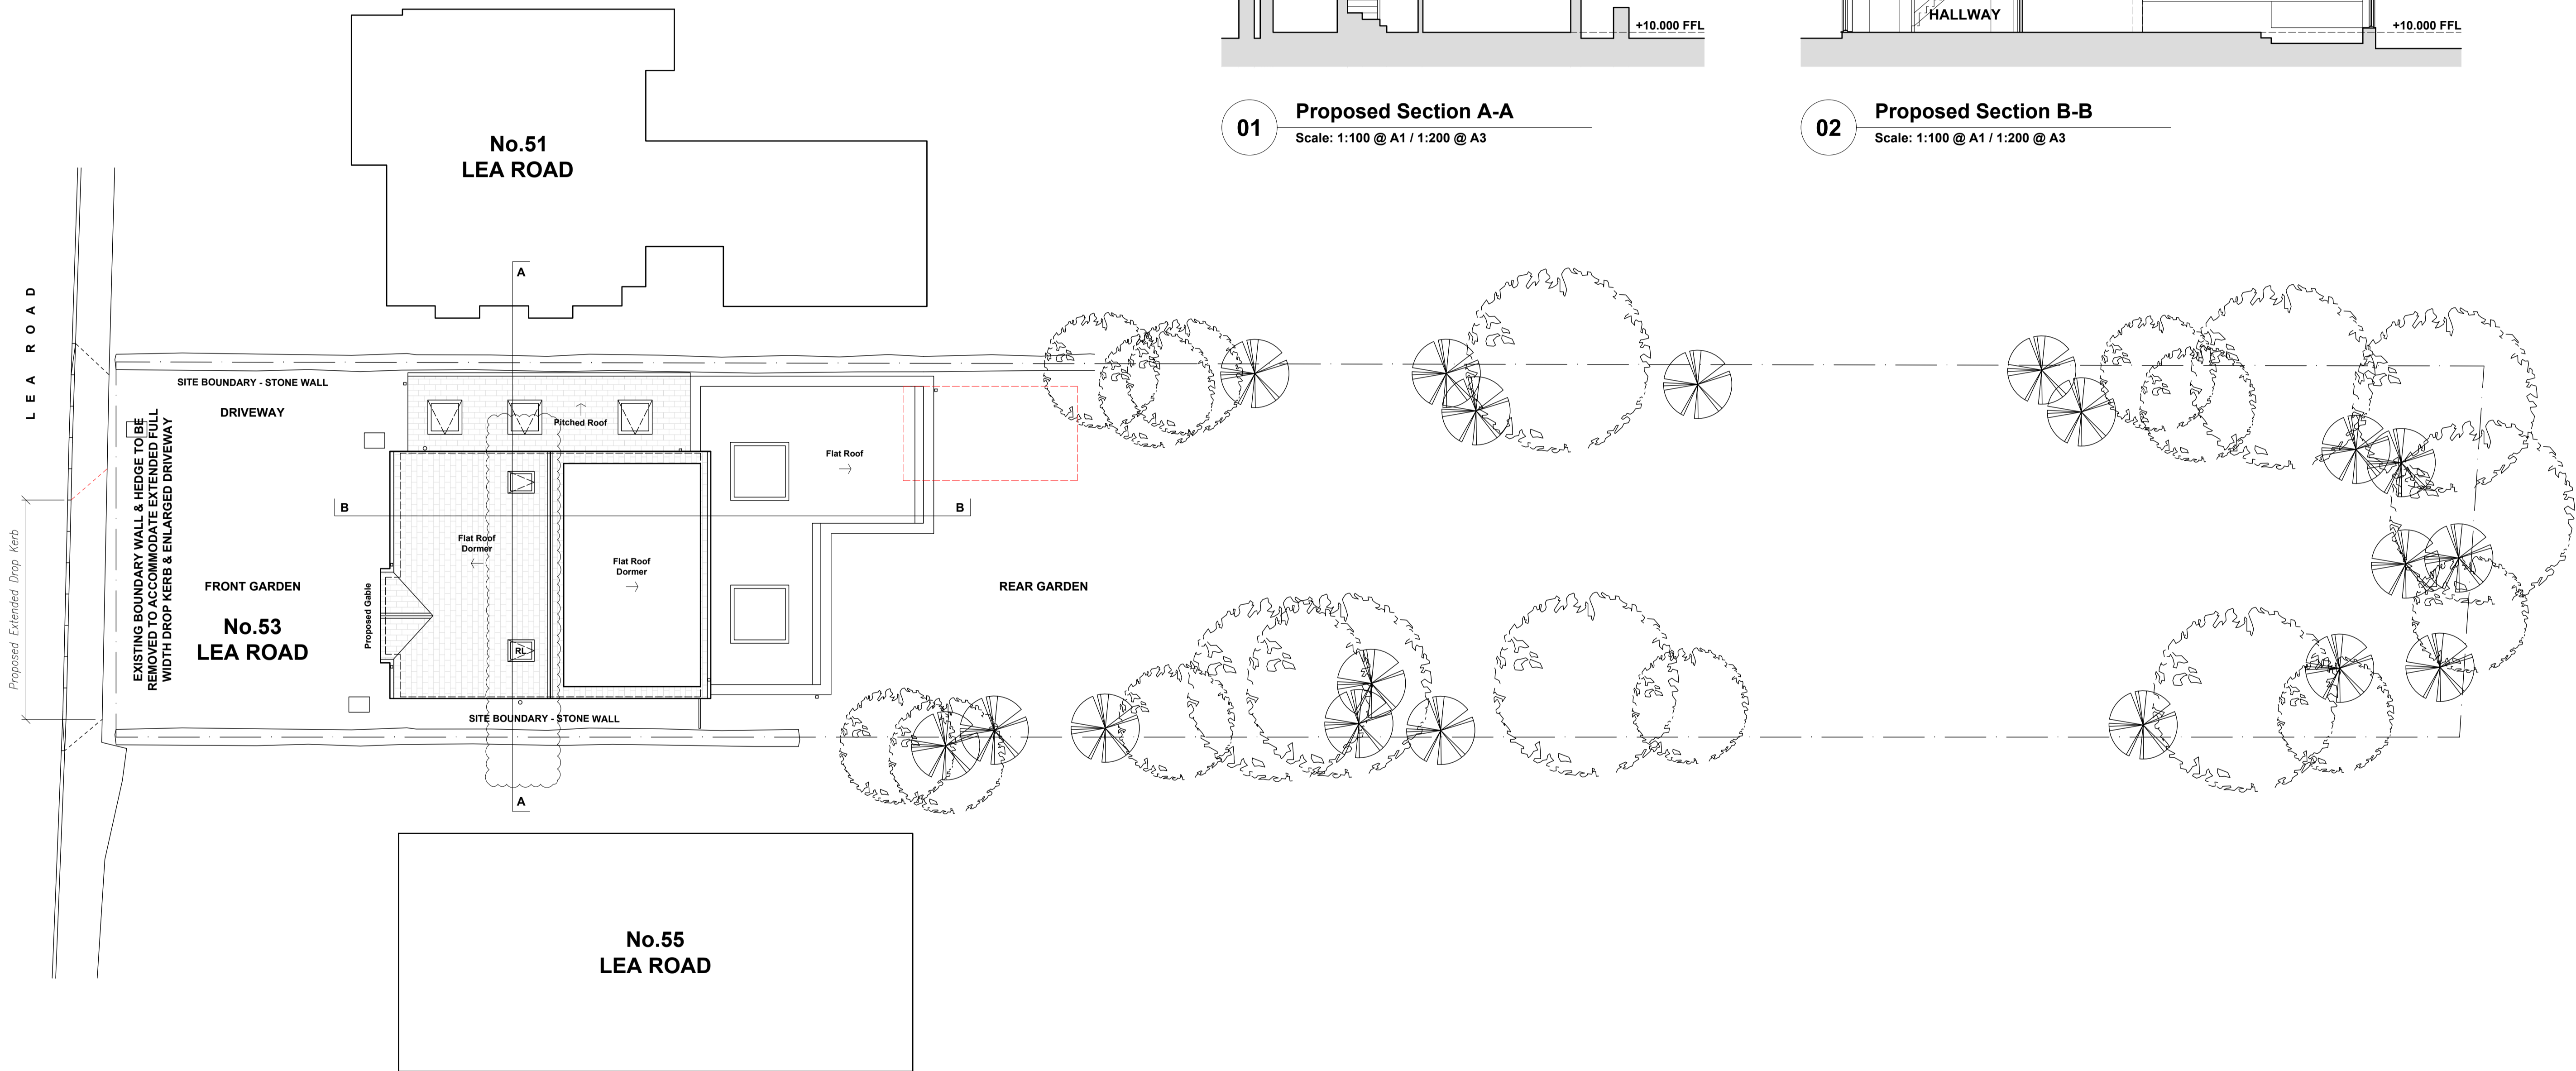


03 Proposed Site Plan
Scale: 1:100 @ A1 / 1:200 @ A3


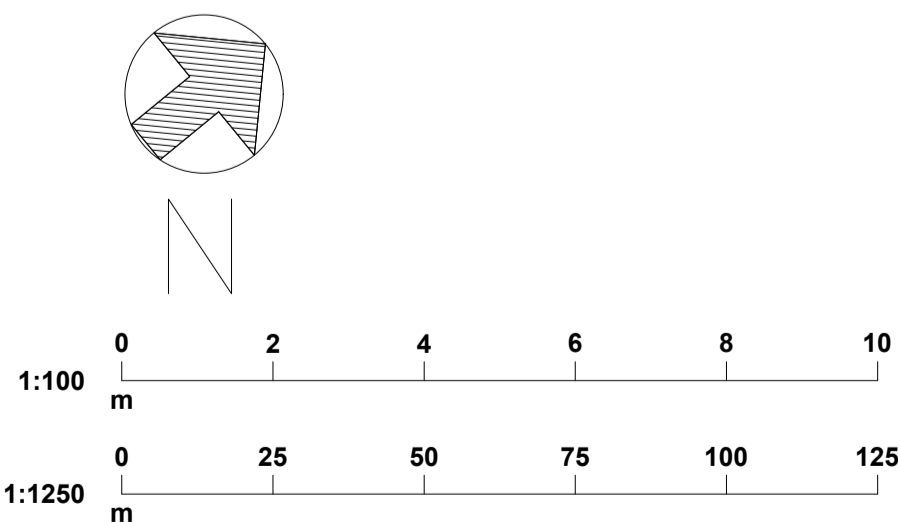


Rev: P2 Rev Date: 04/2024 Drawn By: CG
Rev Details:
P2: Non-Material Amendment: Front elevation roof lights

PLANNING APPLICATION

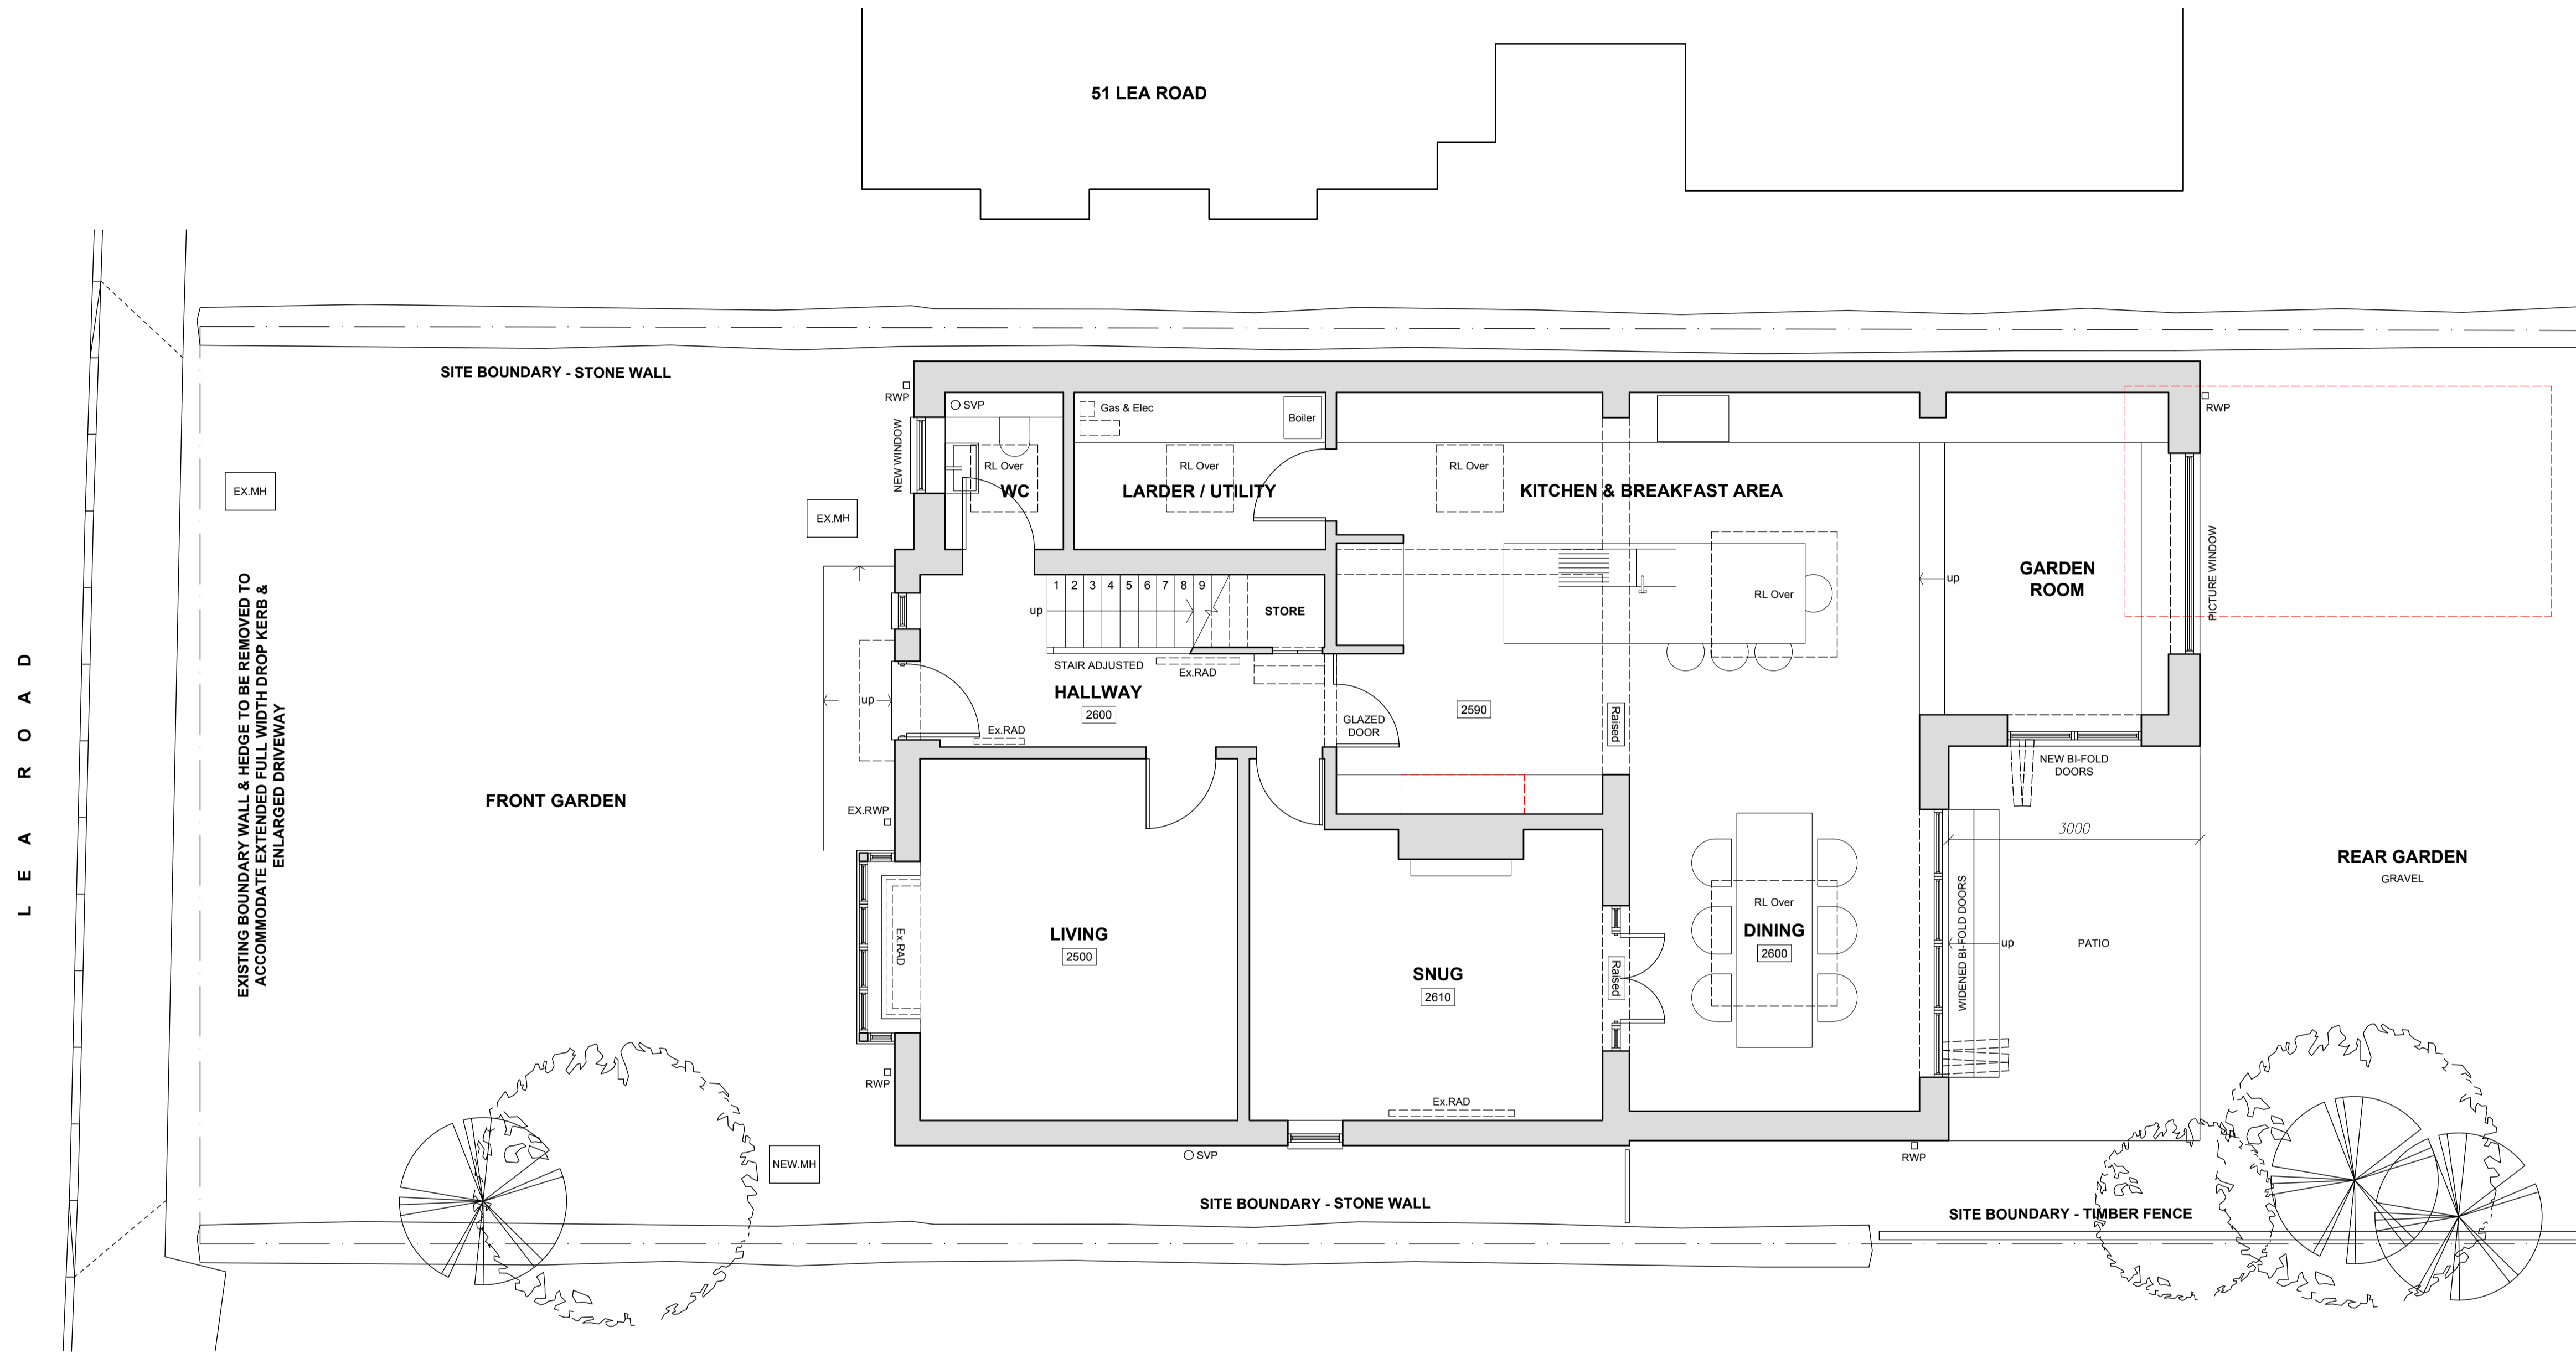


01 Proposed Ground Floor Plan
 Scale: 1:50 @ A1 / 1:100 @ A3

 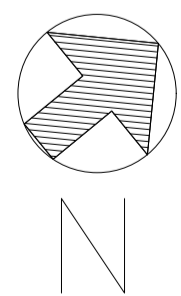

Rev: P2 Rev Date: 04/2024 Drawn By: CG
 Rev Details:
 P2: Non-Material Amendment: Front elevation roof lights

PLANNING APPLICATION


DO NOT SCALE. IF IN DOUBT PLEASE ASK

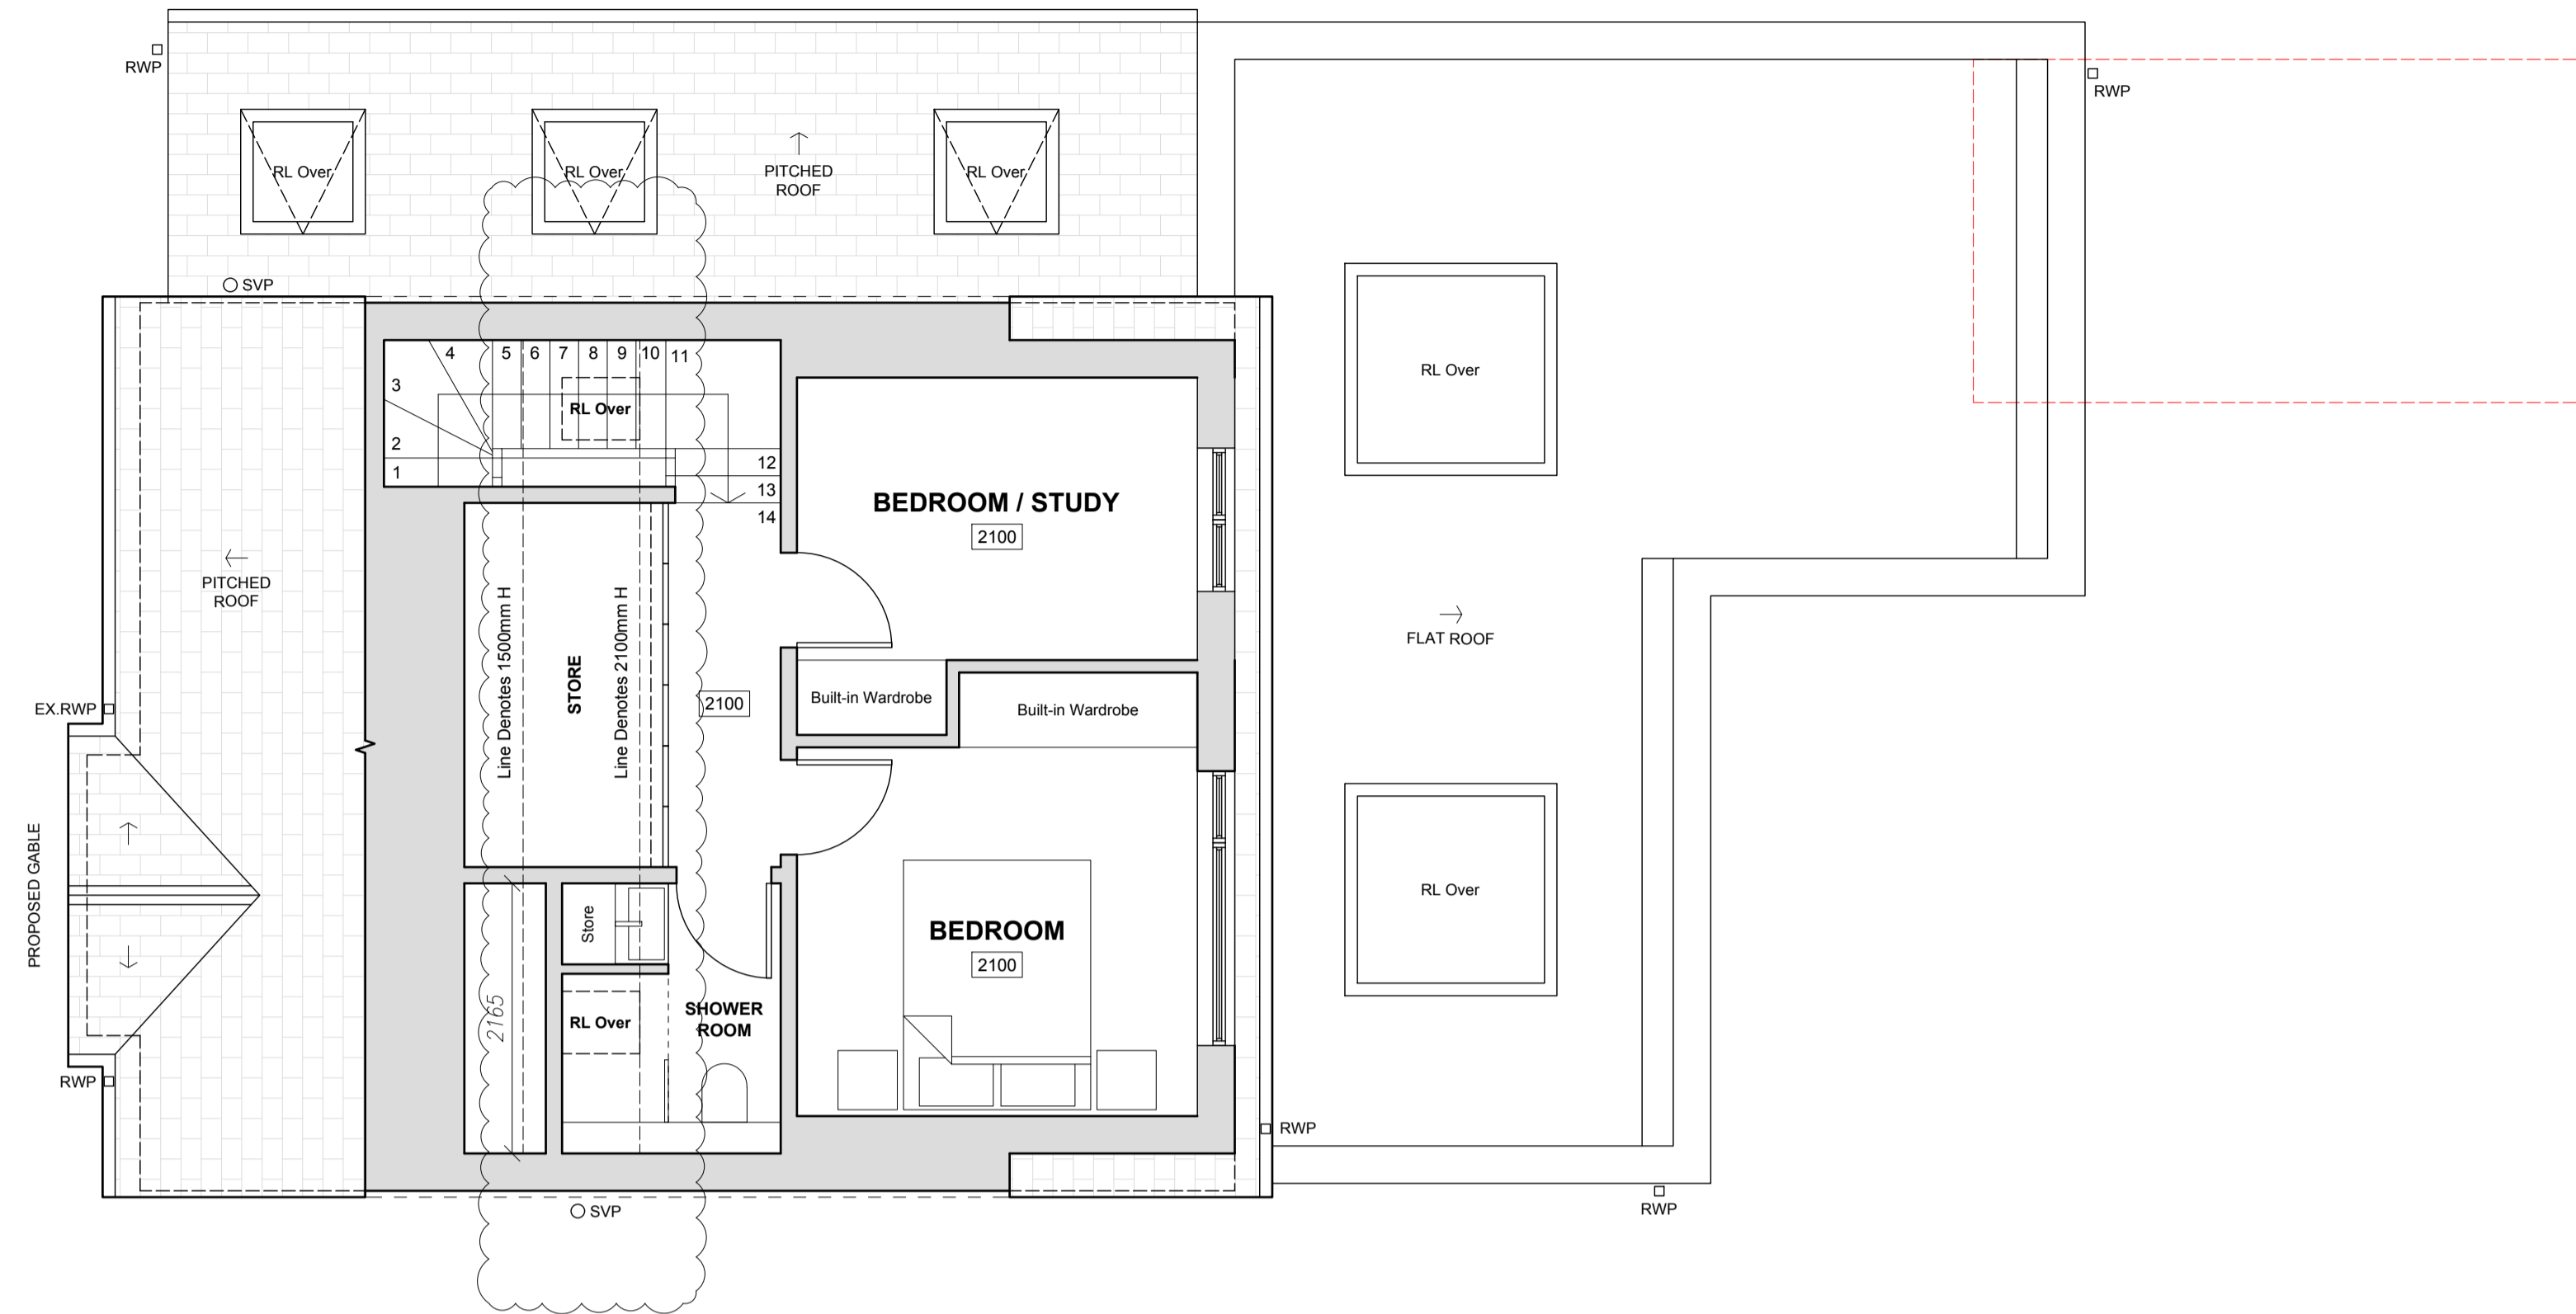

02 Proposed Second Floor Plan
Scale: 1:50 @ A1 / 1:100 @ A3




01 Proposed First Floor Plan
Scale: 1:50 @ A1 / 1:100 @ A3

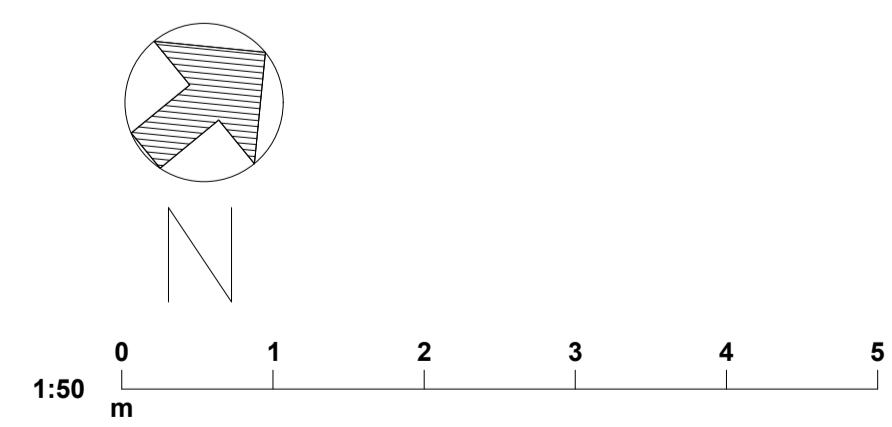


Rev: P2 Rev Date: 04/2024 Drawn By: CG
Rev Details:
P2: Non-Material Amendment: Front elevation roof lights


PLANNING APPLICATION

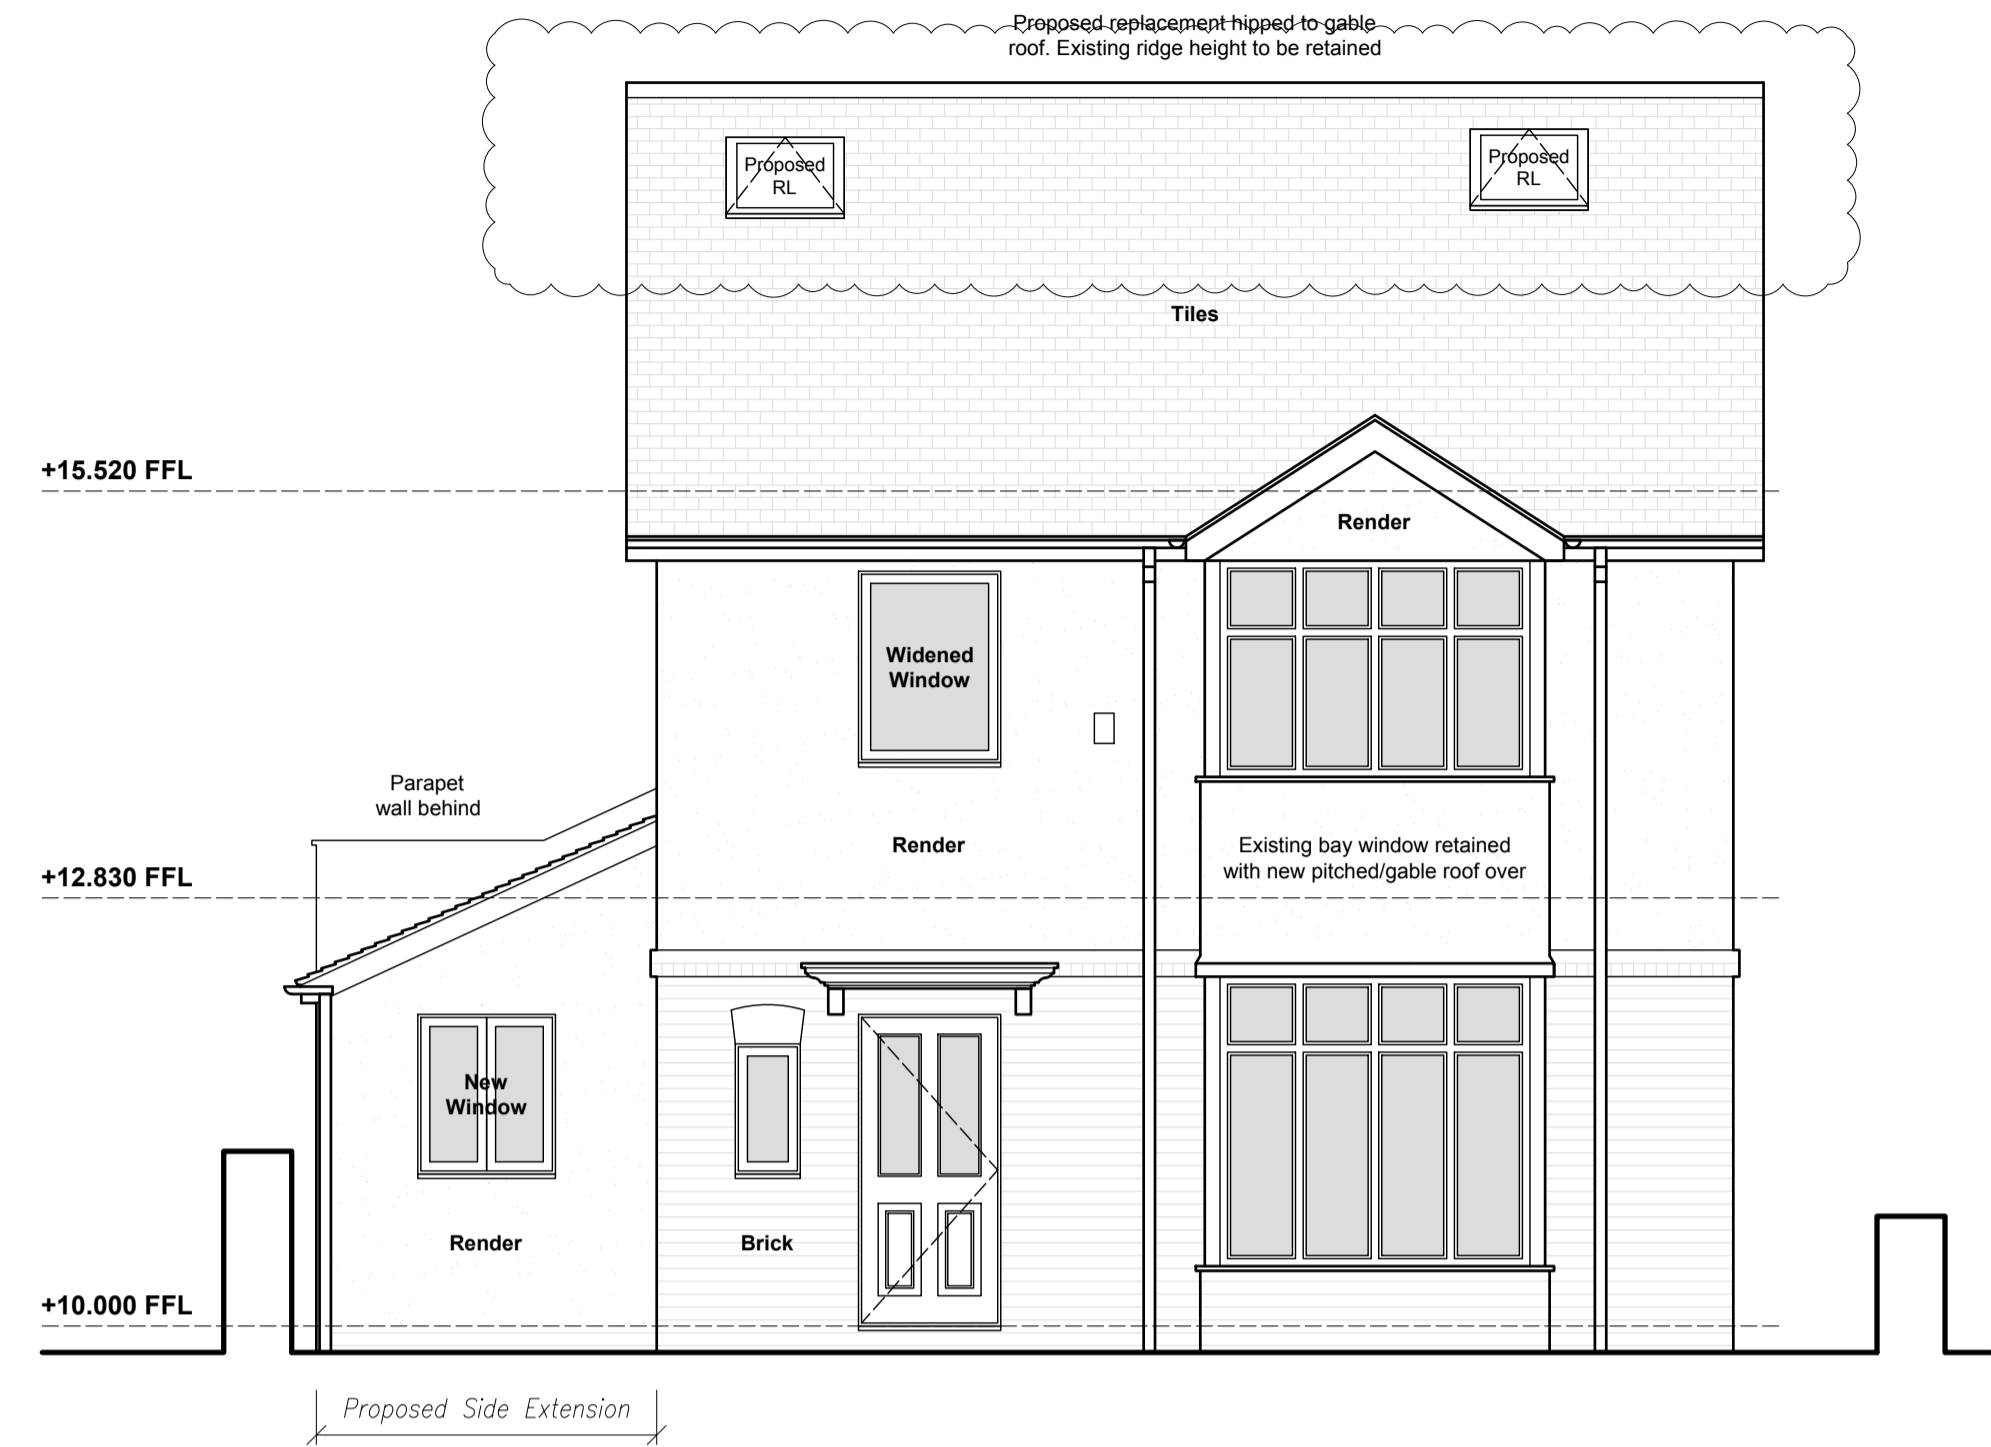


01 Proposed Front SW Elevation
Scale: 1:50 @ A1 / 1:100 @ A3

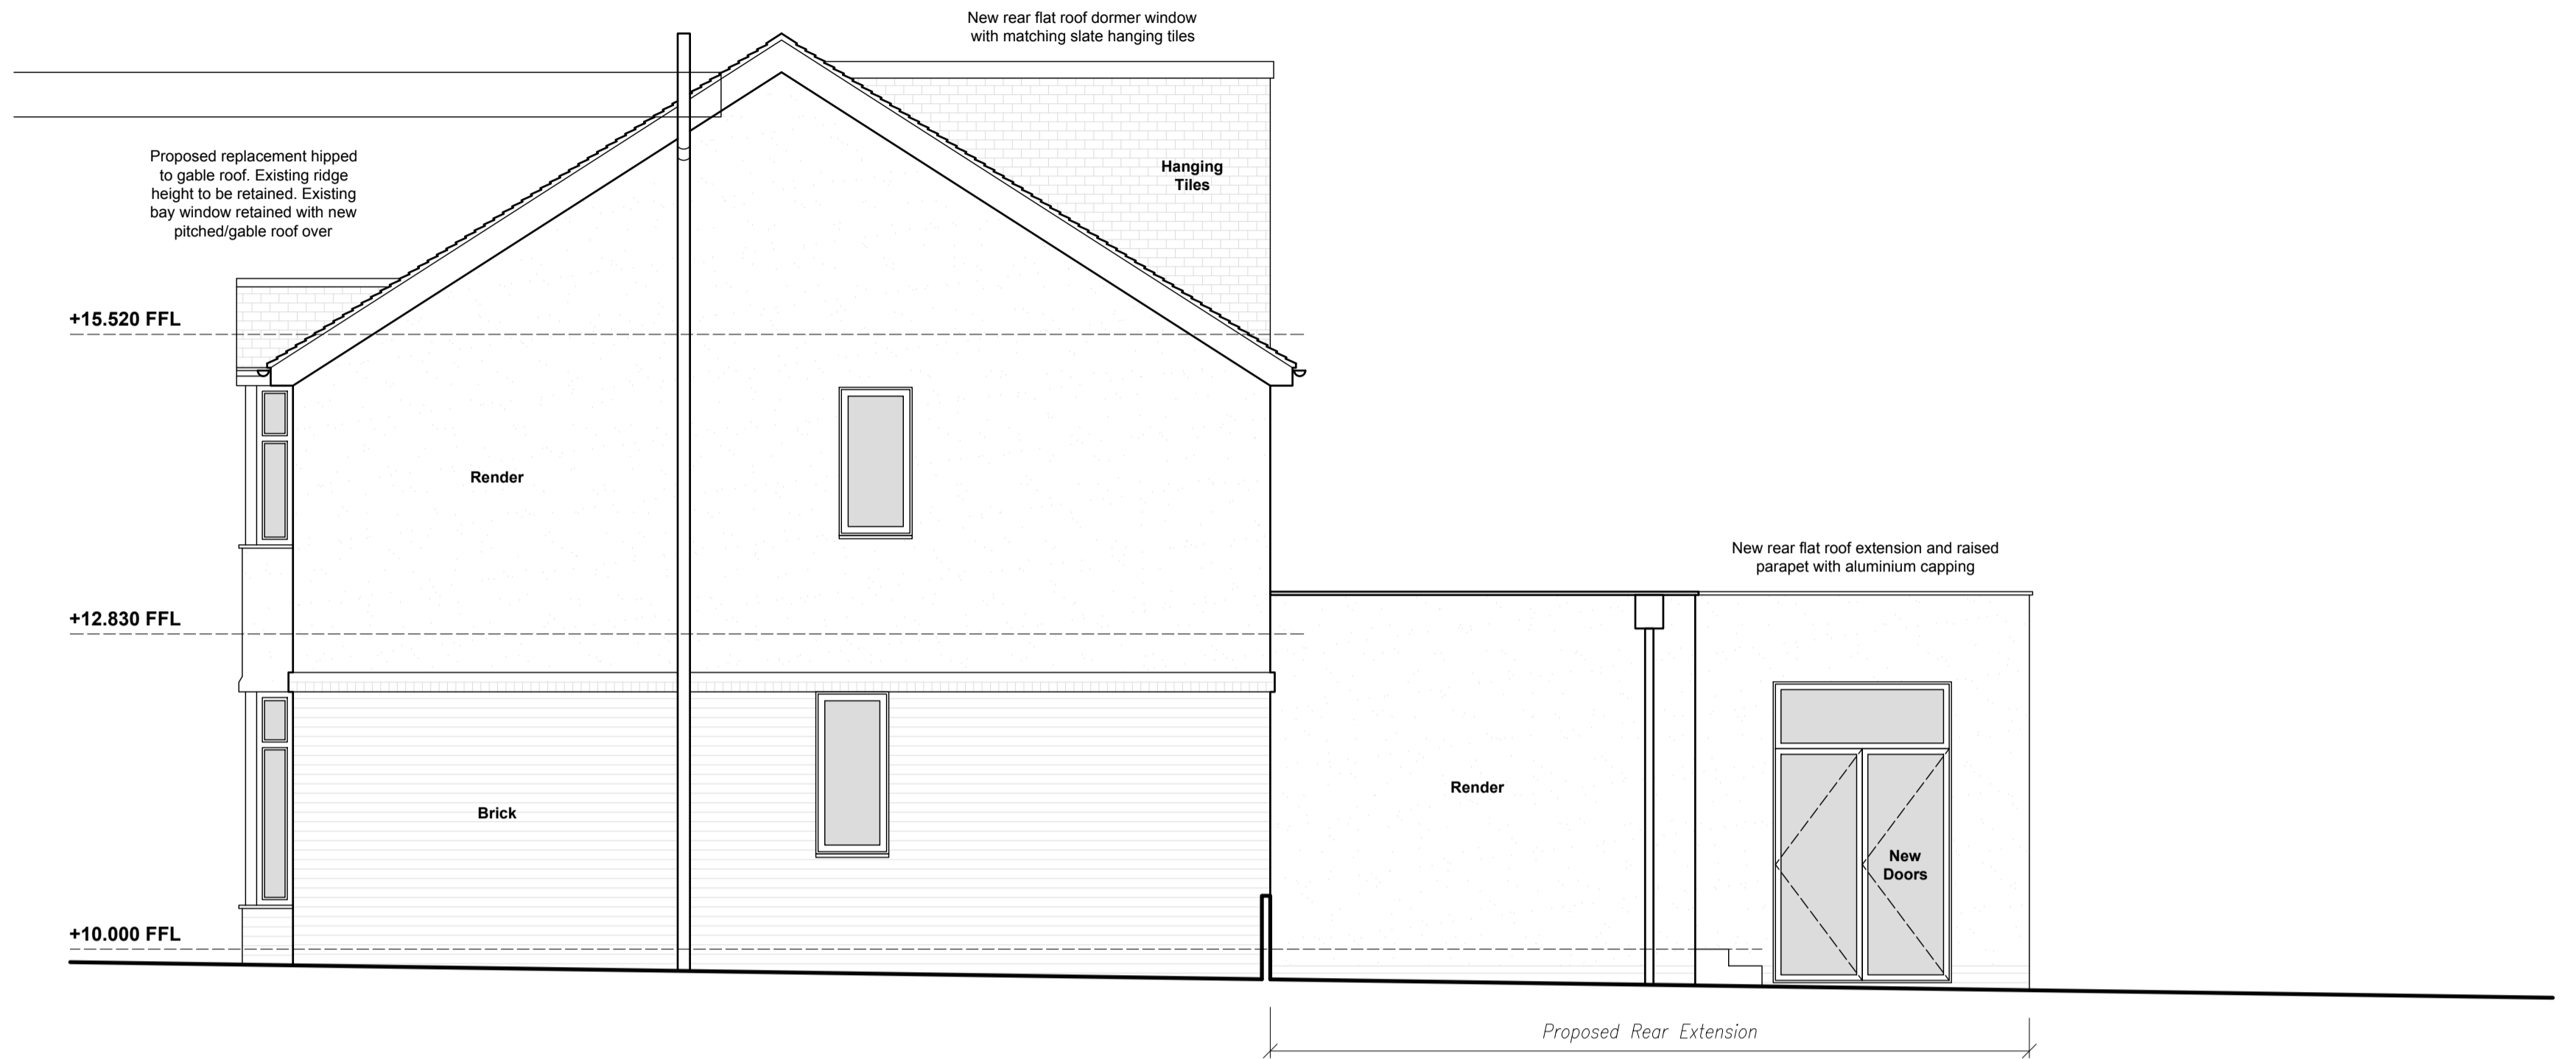


02 Proposed Side SE Elevation
Scale: 1:50 @ A1 / 1:100 @ A3

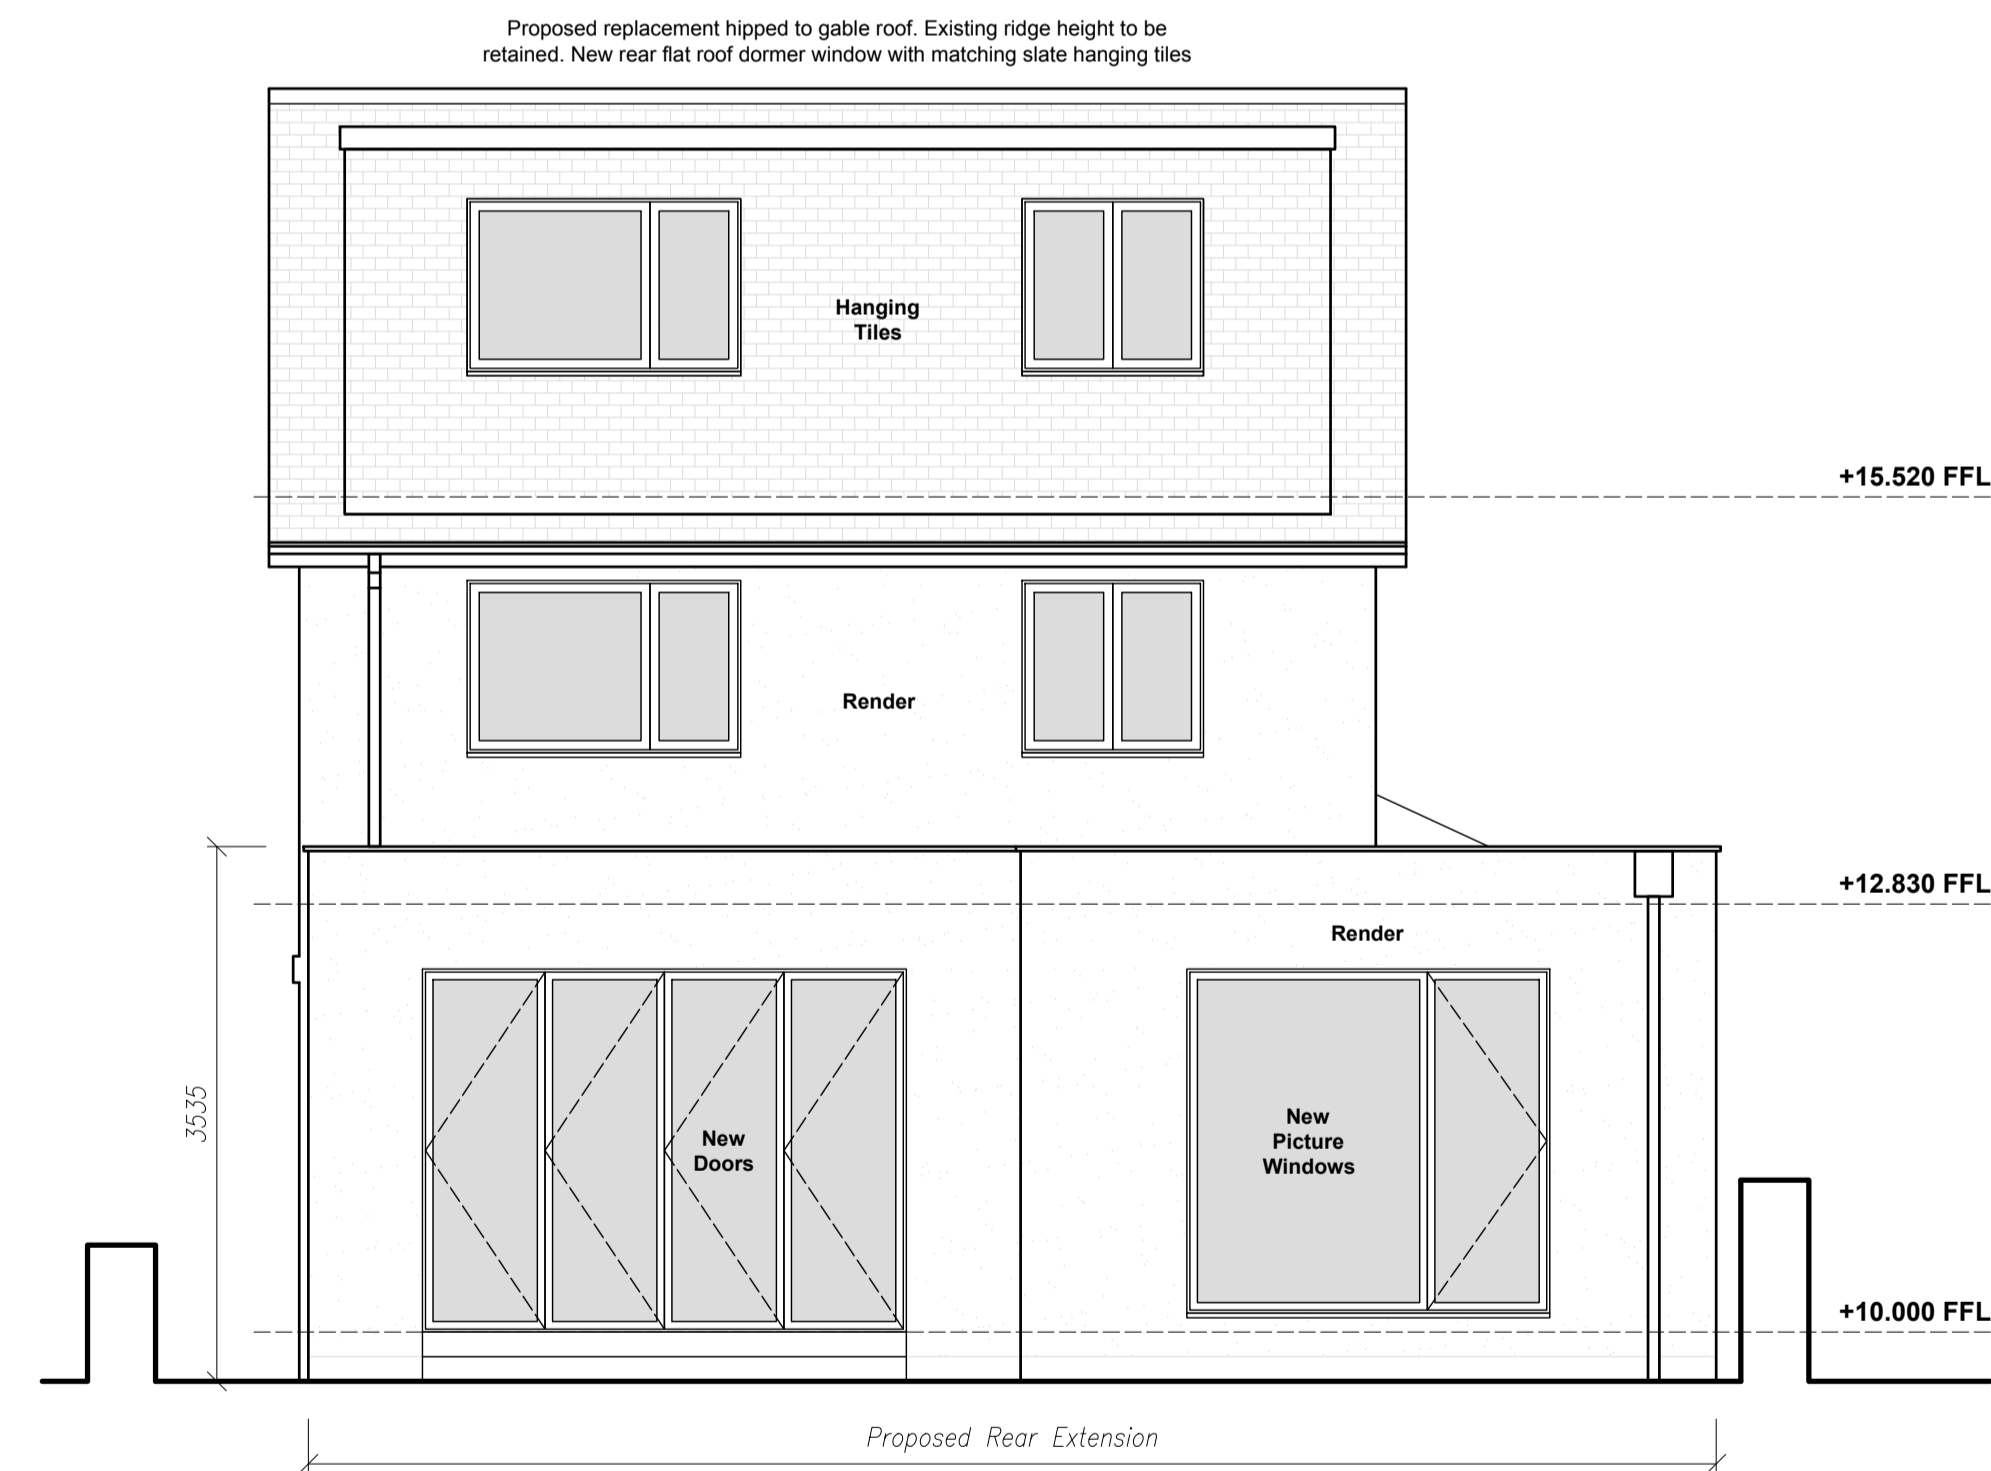

03 Proposed Rear NE Elevation
Scale: 1:50 @ A1 / 1:100 @ A3

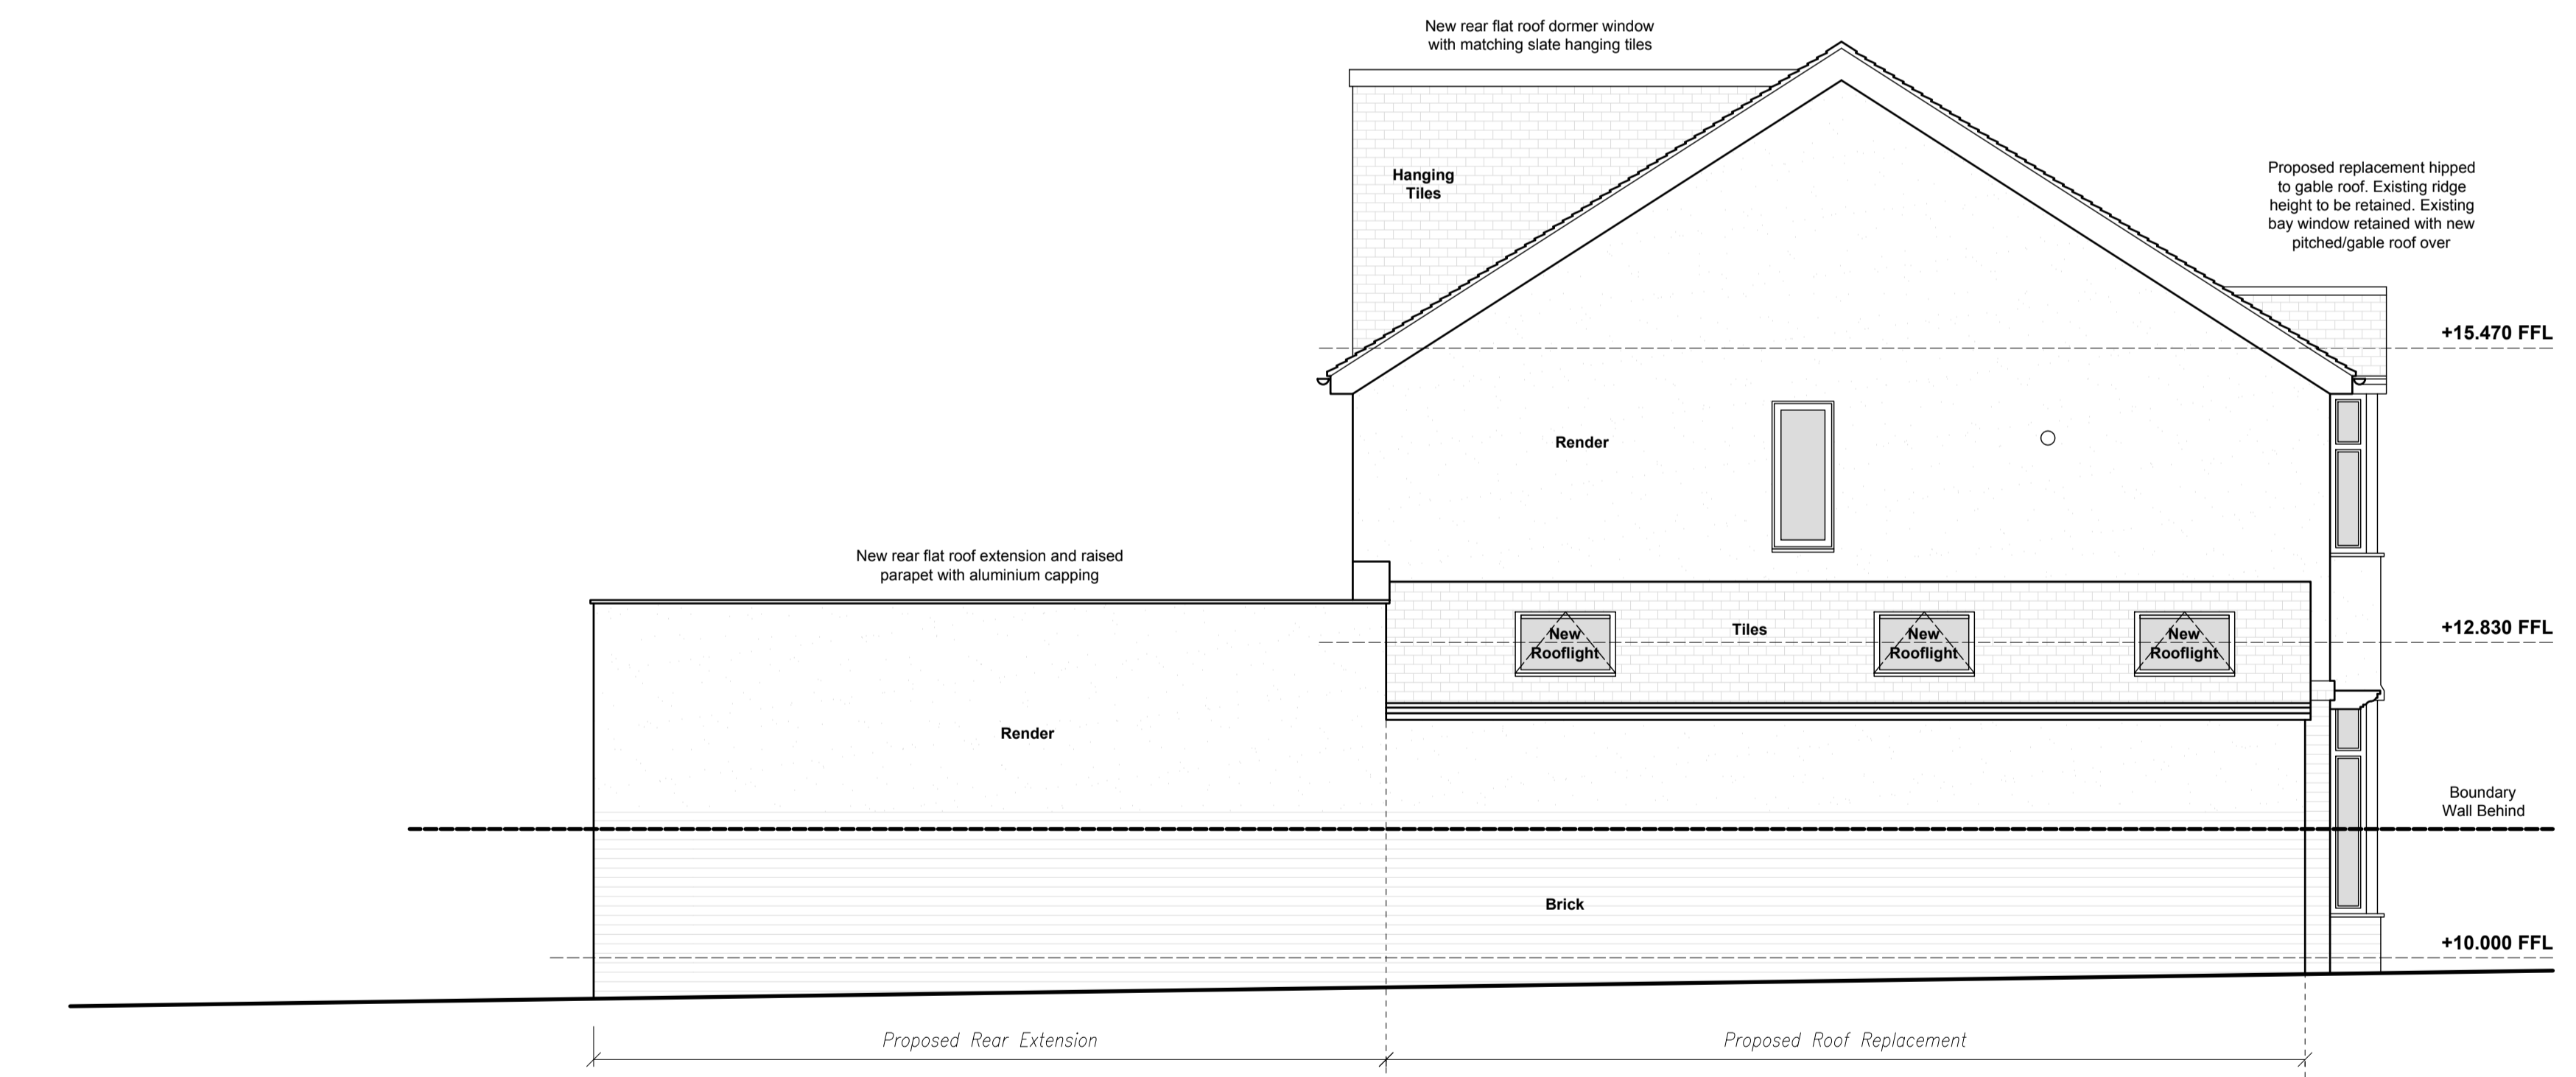

04 Proposed Side NW Elevation
Scale: 1:50 @ A1 / 1:100 @ A3

 

Rev: P2 Rev Date: 04/2024 Drawn By: CG
Rev Details:
P2: Non-Material Amendment: Front elevation roof lights

PLANNING APPLICATION