



Rev.	Date	Details
-	-	-
-	-	-
-	-	-
-	-	-

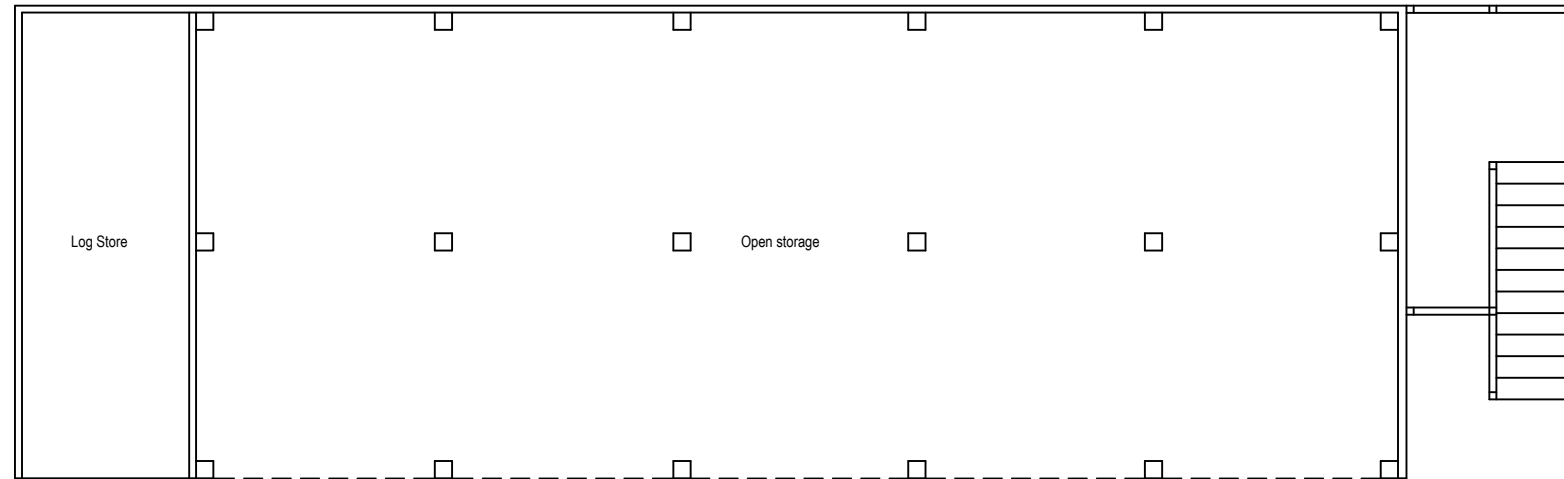

Proposed Ground Floor Plan

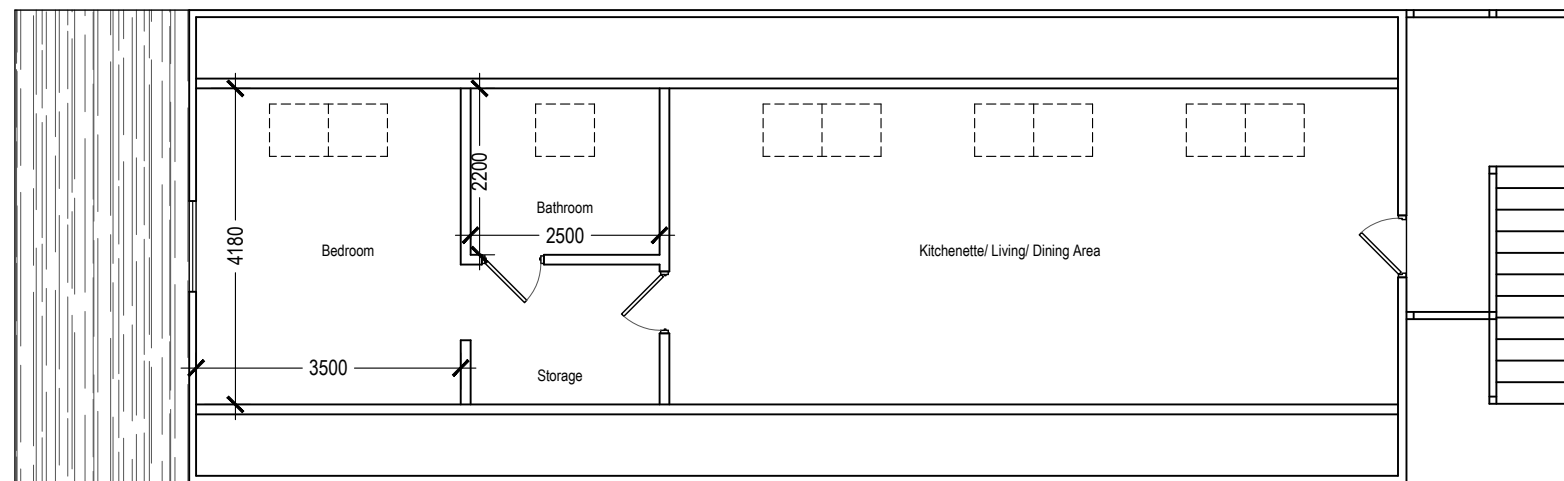

Proposed First Floor Plan

*Alan Currall*  
**ALAN J. CURRALL Ltd**  
 Architectural Services  
 35 Woodland Ave-Barton Seagrave  
 Kettering-Northants-NN15 6QW  
 Tel: 07590 563823  
 alancurrall@gmail.com  
 www.alancurrall.co.uk

Job Title  
 Belton Poultry Farm  
 College Farm Road  
 Oakham  
 LE15 9AF

Scale: 1:100 @A3 Date: 23/05/23

Drawing Title:  
**Proposed Plans**

Drawing No. **652-03** Revision -



DRAWING TO BE SCALED FOR PLANNING PURPOSES ONLY.  
 ALL DIMENSIONS TO BE VERIFIED ON SITE.  
 ALL DRAWINGS ARE THE COPYRIGHT OF ALAN J. CURRALL LTD.