



Rev.	Date	Details
-	-	-
-	-	-
-	-	-
-	-	-

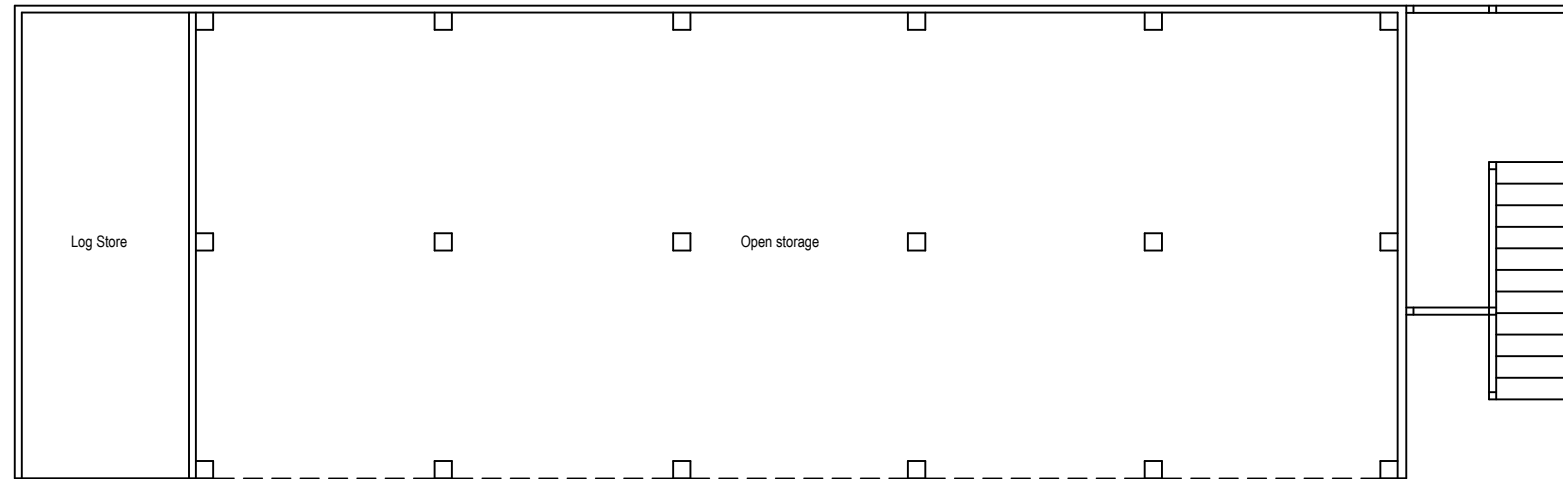

Existing Ground Floor Plan

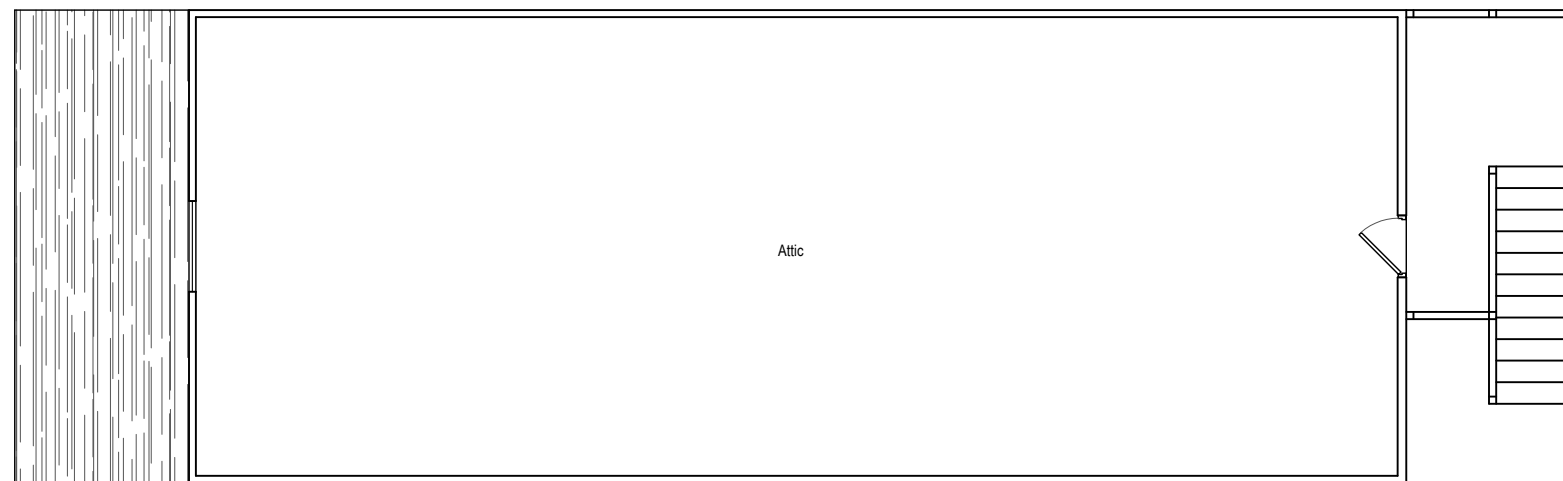

Existing First Floor Plan

Alan Currall

ALAN J. CURRALL Ltd
Architectural Services

35 Woodland Ave-Barton Seagrave
Kettering-Northants-NN15 6QW
Tel: 07590 563823
alancurrall@gmail.com
www.alancurrall.co.uk

Job Title
Belton Poultry Farm
College Farm Road
Oakham
LE15 9AF

Scale: 1:100 @A3 Date: 23/05/23

Drawing Title:
Existing Plans

Drawing No. 652-01 Revision -

DRAWING TO BE SCALED FOR PLANNING PURPOSES ONLY.
ALL DIMENSIONS TO BE VERIFIED ON SITE.
ALL DRAWINGS ARE THE COPYRIGHT OF ALAN J. CURRALL LTD.

