


PROPOSED GROUND FLOOR
Scale 1:100



PROPOSED REAR ELEVATION
Scale 1:100

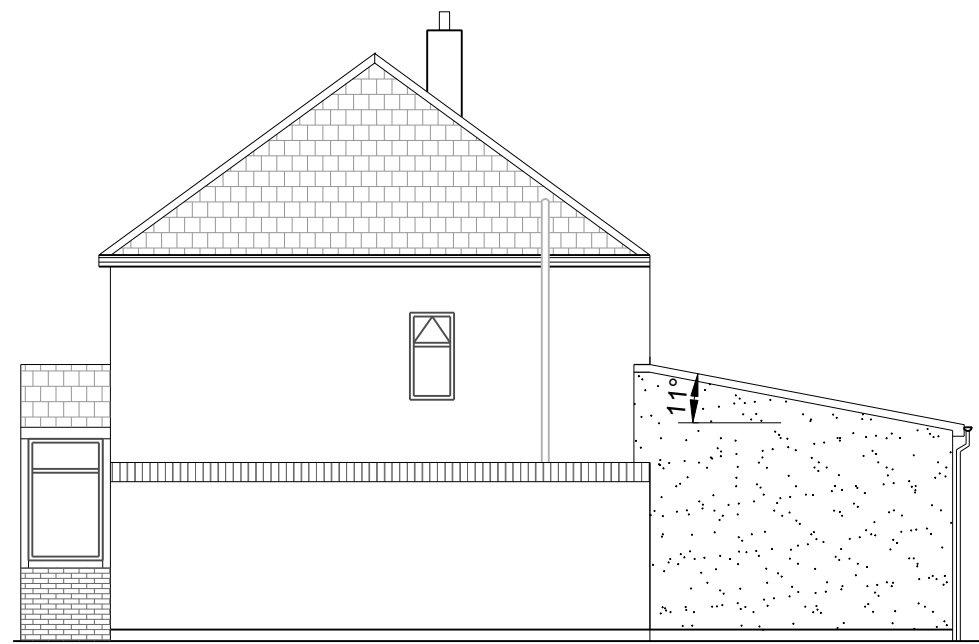

PROPOSED SIDE ELEVATION
Scale 1:100

NOTES:-
 1. All dimensions are in millimetres
 2. All new material to match existing
 3. All new windows to be double glazed upvc.
 4. All dimensional details to be checked against actual site dimensions before any of the work is executed.

CLIENT: [REDACTED]
 0 1m 2m 3m 4m 5m
 PRINT REDUCTION BAR | A3 SHEET
 ALL RIGHTS RESERVED. NO REPRODUCTION UNLESS WRITTEN CONSENT GIVEN

SSB
 [REDACTED]
 Date: 15-03-2024

Rev.	AMENDMENT DESCRIPTION	DATE
-	-	-

SITE ADDRESS
 7 REGENT ROAD
 TIVIDALE, OLDBURY
 B69 1TL
 SCALE AS-SHOWN
 DRAWN SSB

PROJECT
 REAR SINGLE STORY EXTENSION
 JOB-DRAWING No.
2024/957/PLAN
 SHEET-2-OF-2
 REVISION
 (A)