






FRONT ELEVATION

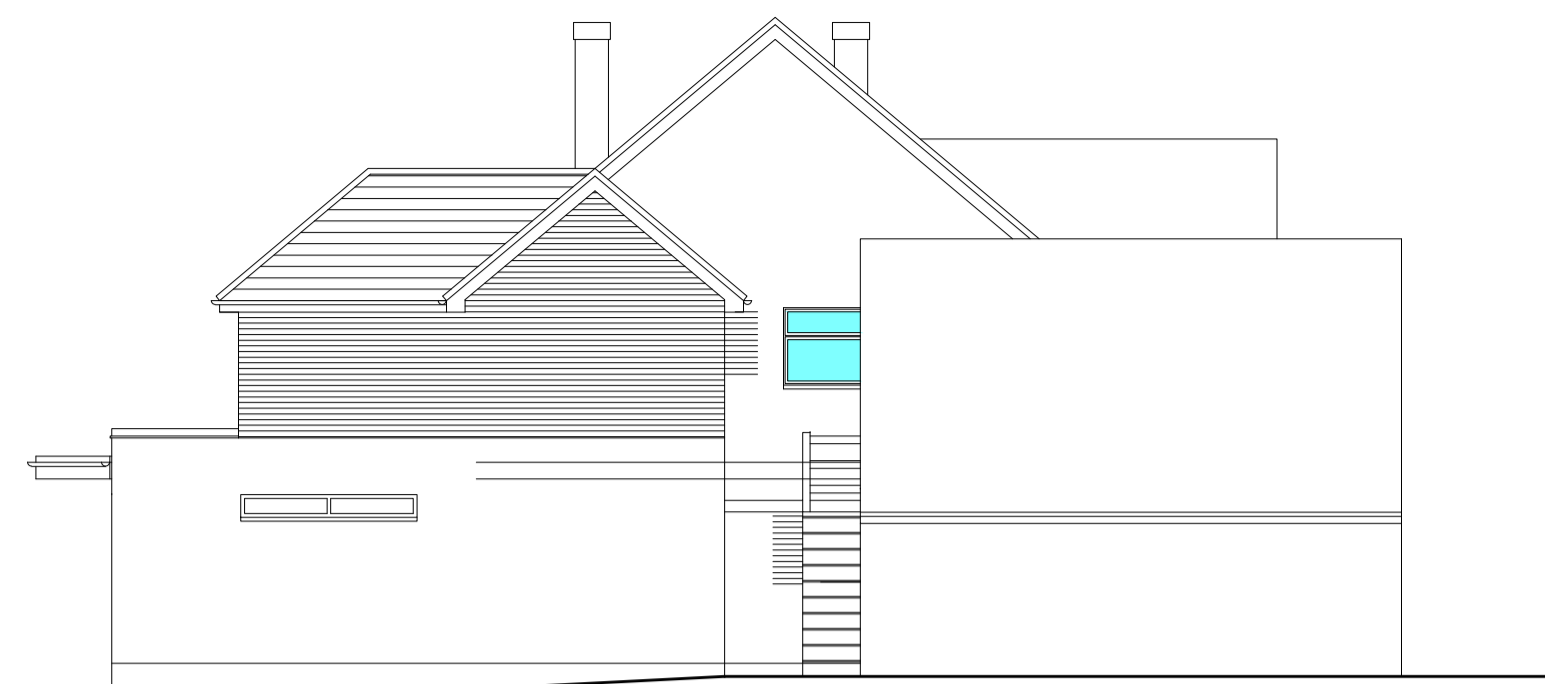


SIDE ELEVATION

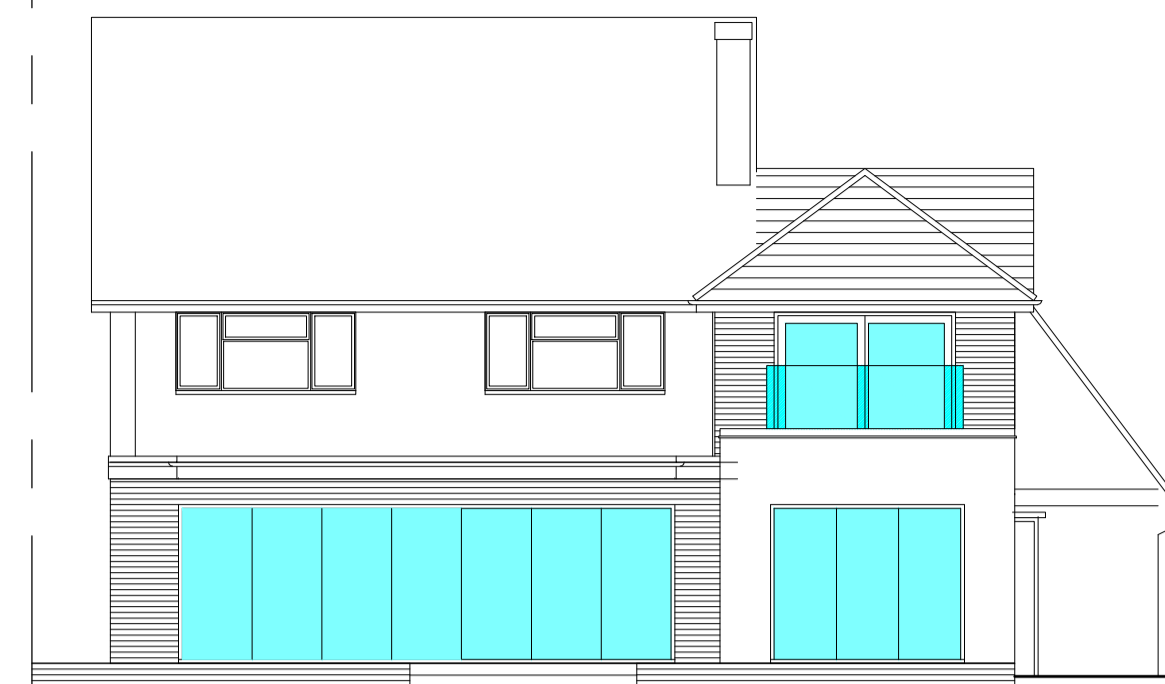


REAR ELEVATION

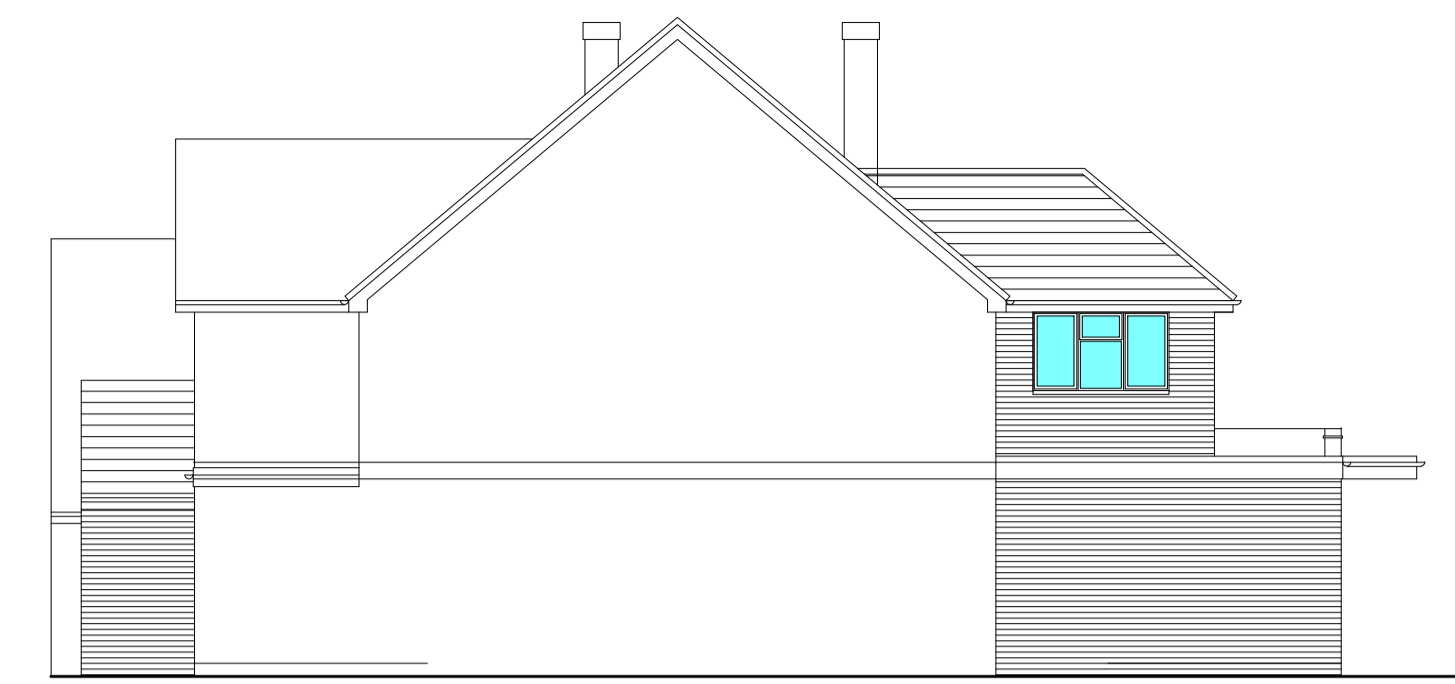


SIDE ELEVATION

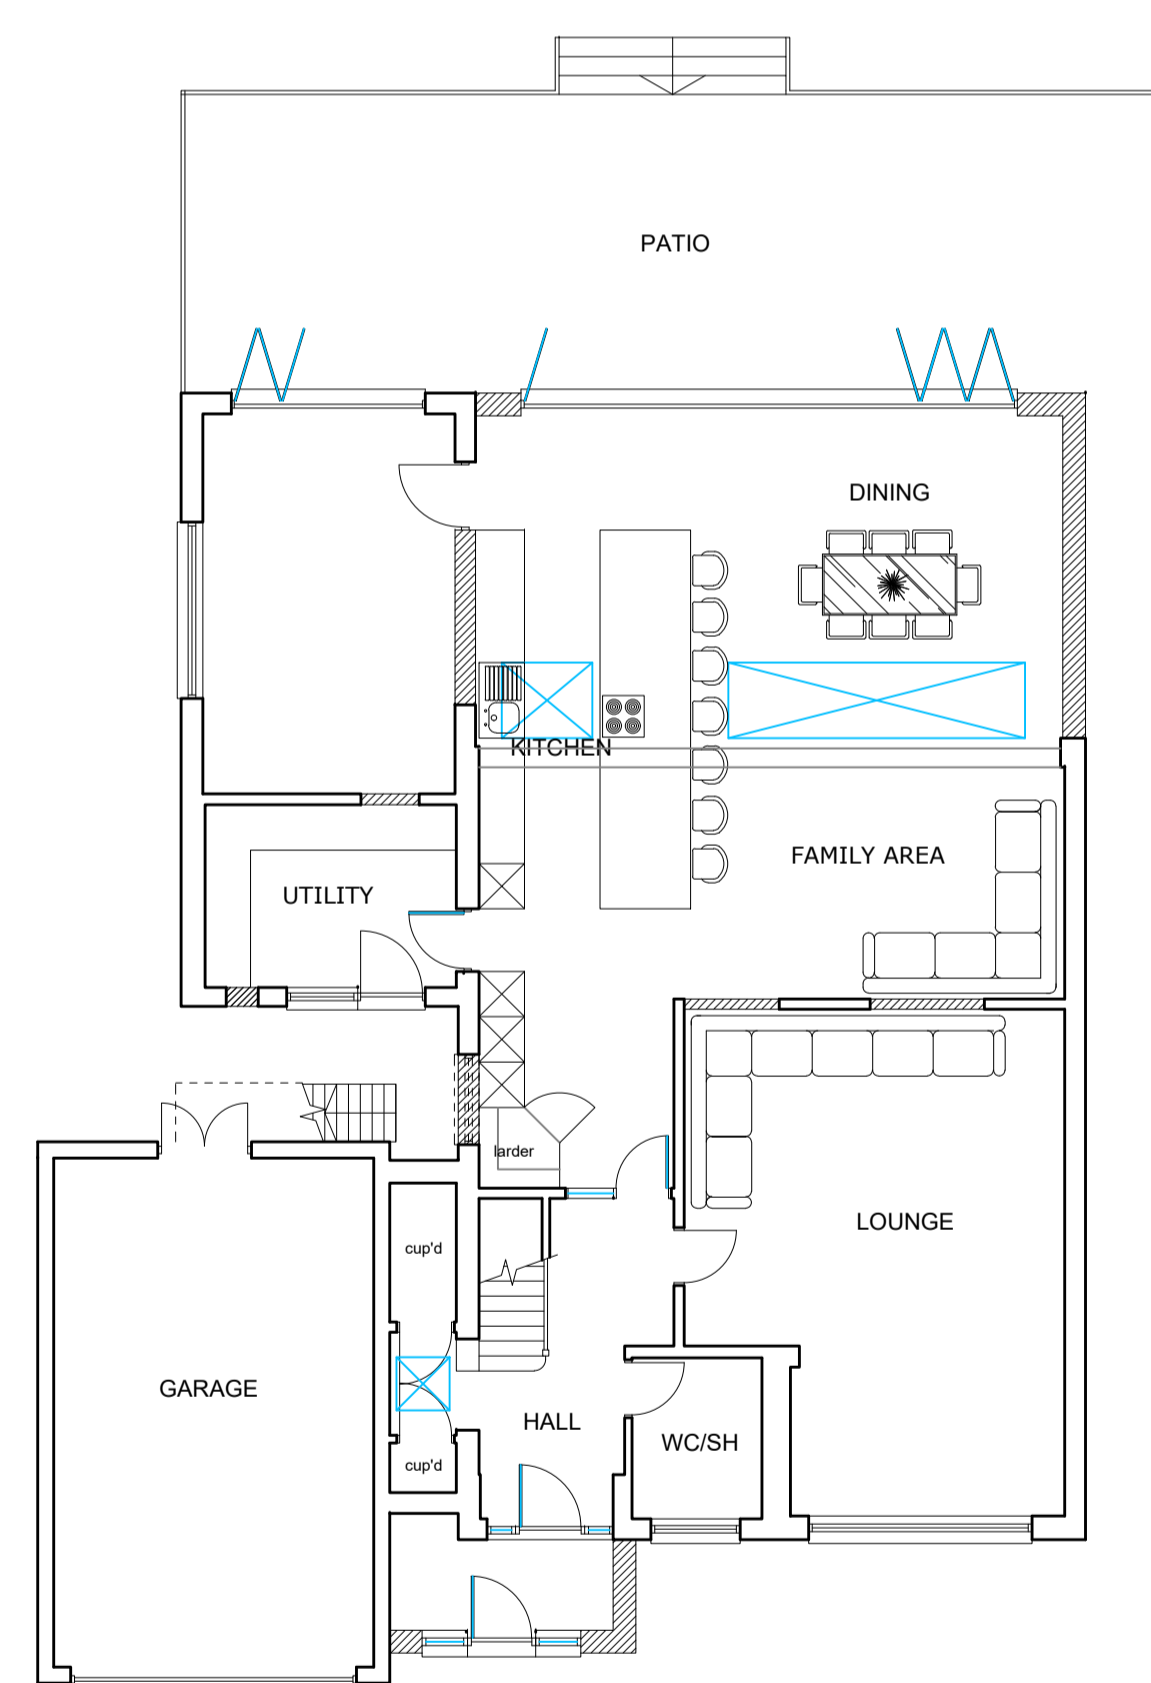


GROUND FLOOR PLAN

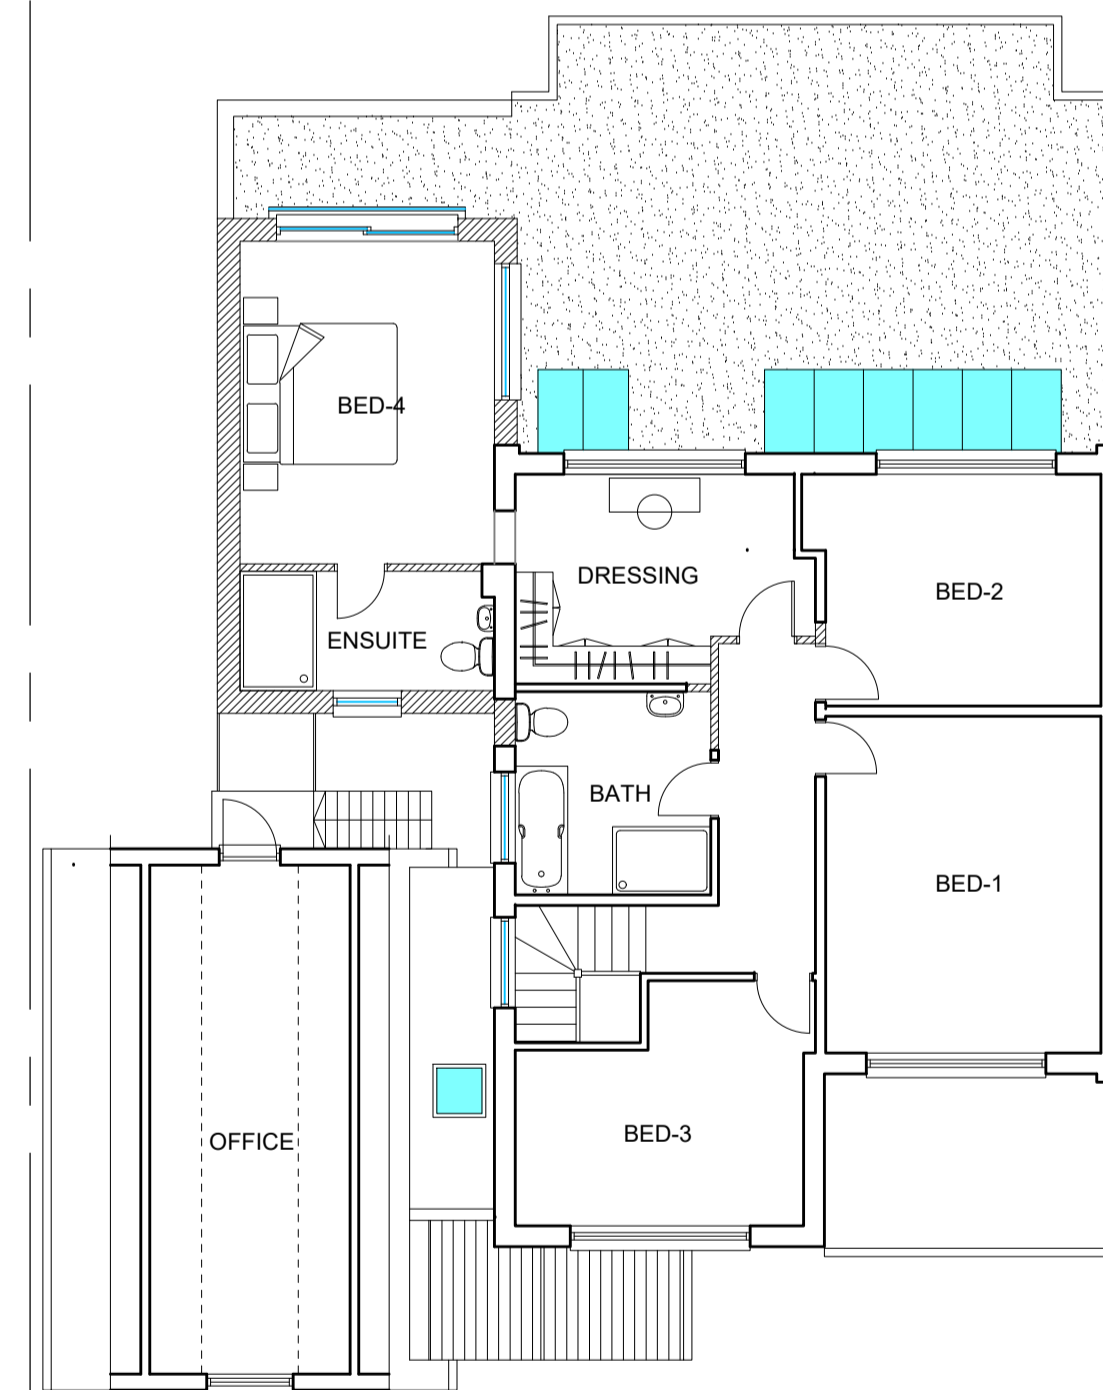

FIRST FLOOR PLAN

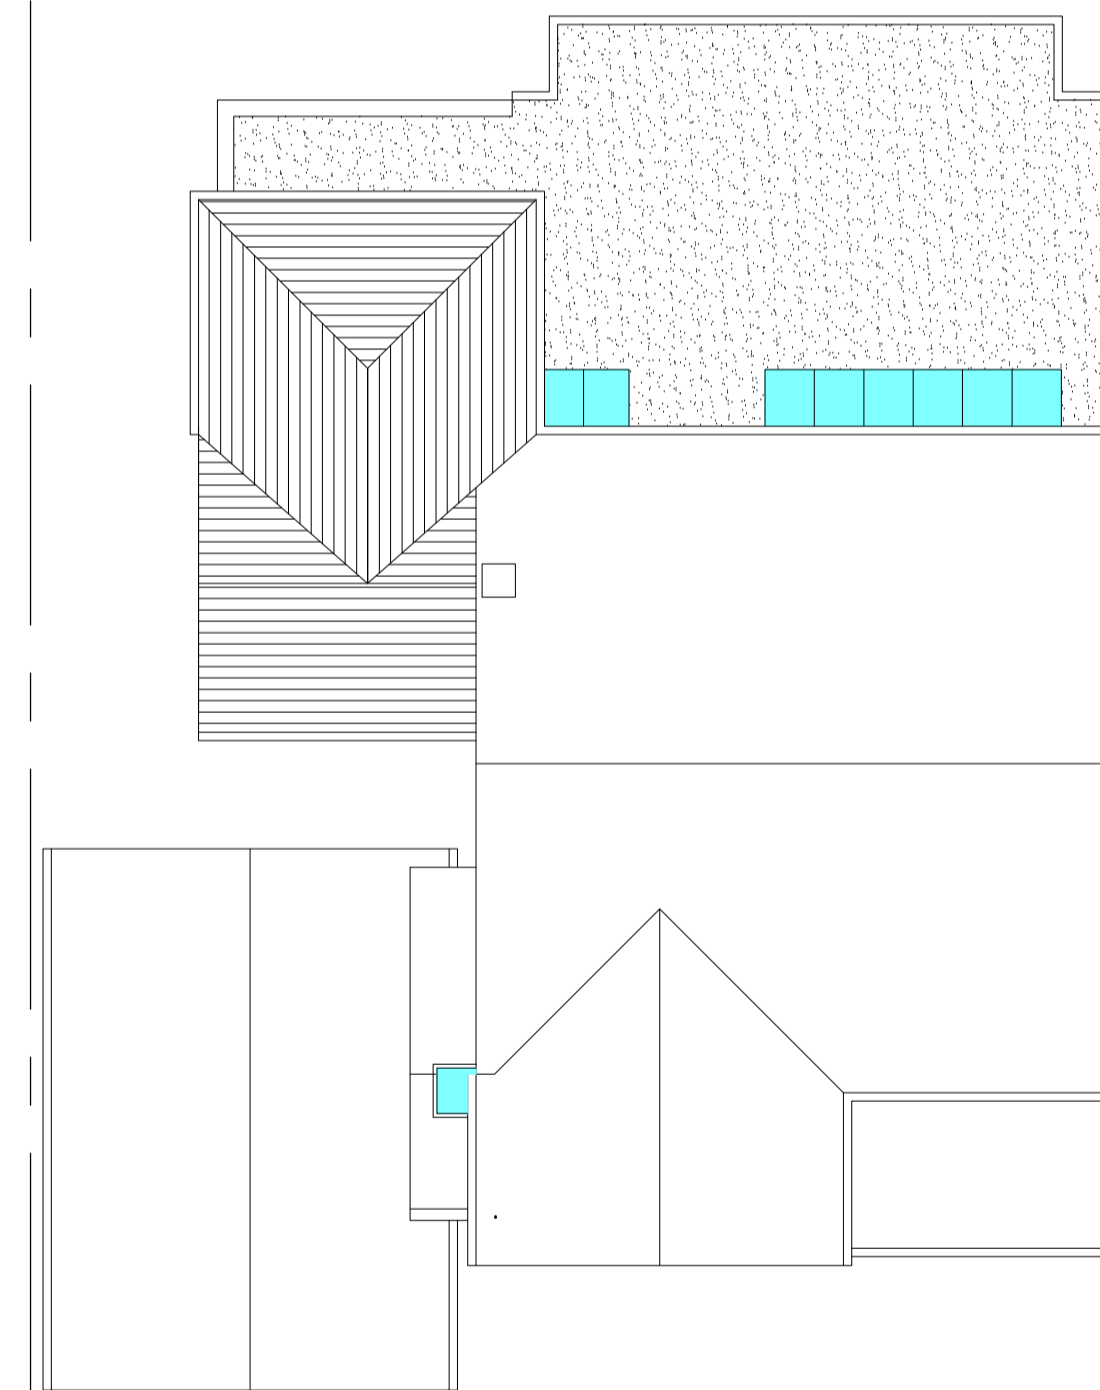

ROOF PLAN

 

THIS DRAWING PRINTED ON A2 SIZE PAPER



Home Extension Designs
HED HOUSE
 60a BRIDGE ROAD EAST
 WELWYN GARDEN CITY
 HERTS AL7 1JU
 tel : 01707 393971
 e: info@hed.co.uk

Project: 181A HEMPSTEAD ROAD,
 WATFORD,
 HERTS.

Drawing Title: PROPOSED PLANS AND ELEVATIONS

Drawn By: DAMIEN Scale: 1:100 Date: NOV 2023

Disc Status: PLANNING Checked:

Drawing No: 5869-P01 Revision: C

