



FRONT ELEVATION




SIDE ELEVATION




REAR ELEVATION




SIDE ELEVATION

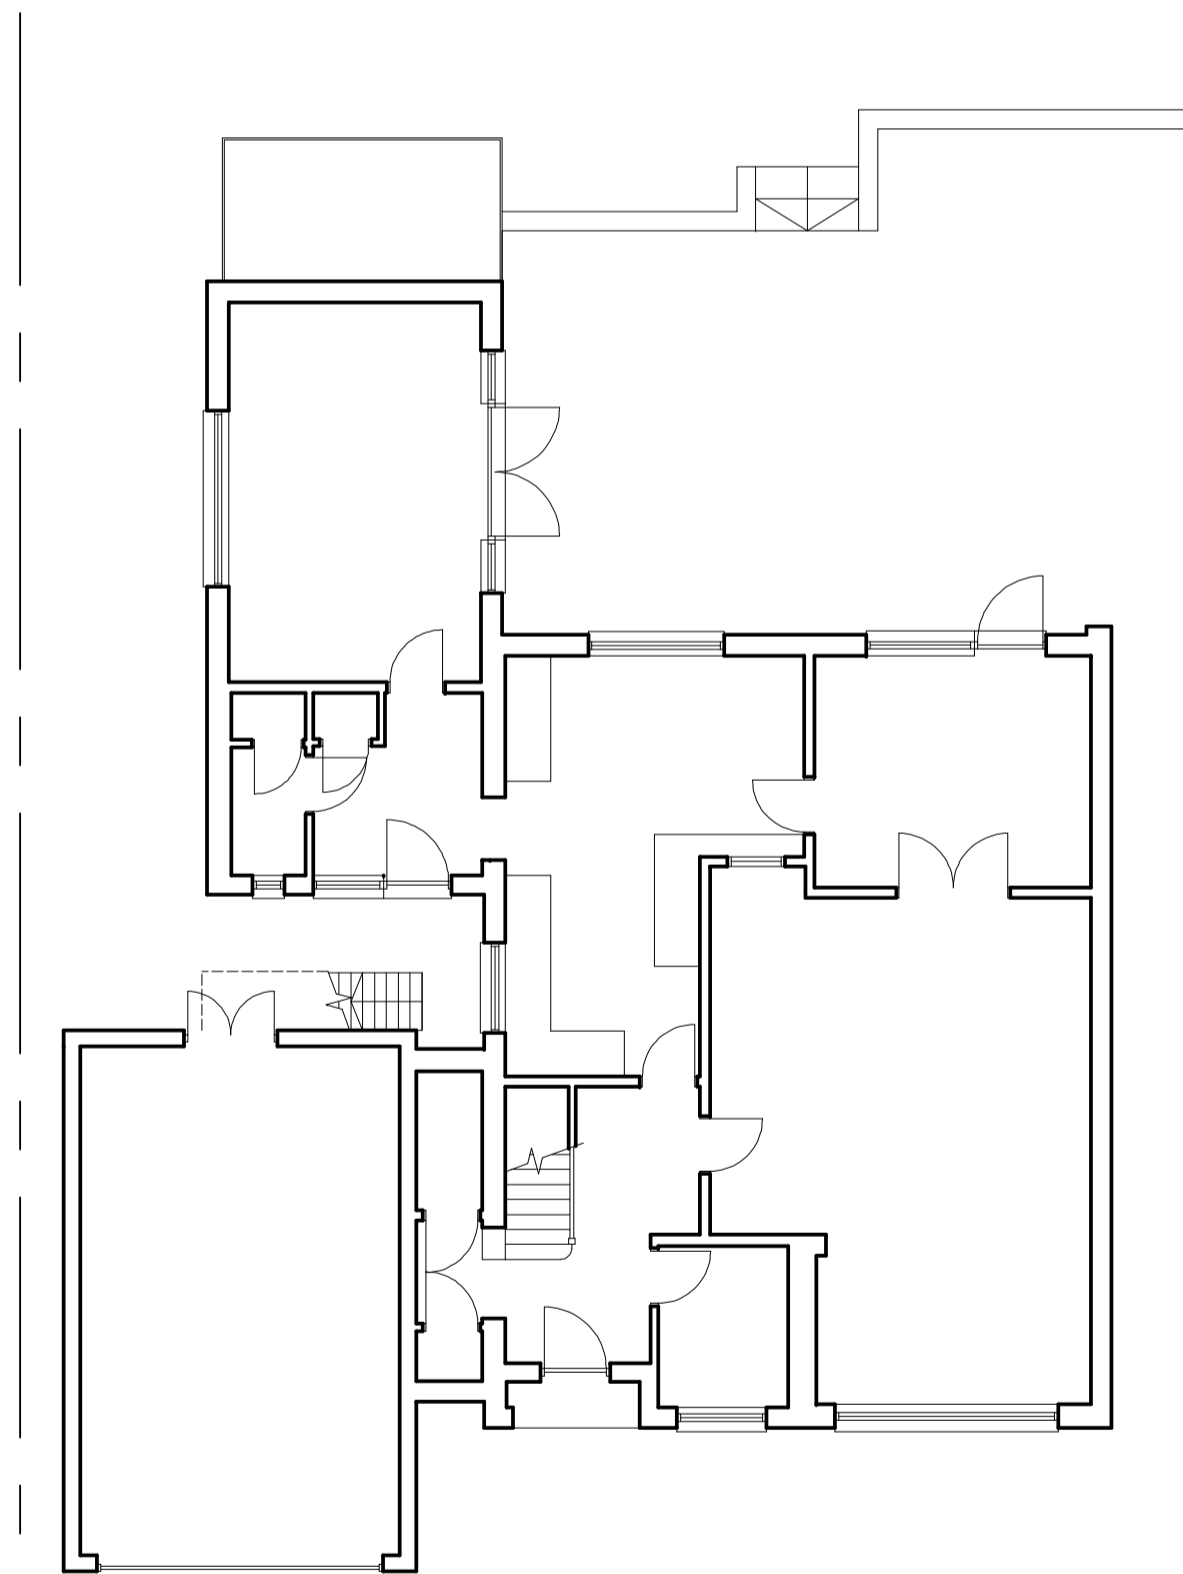

GROUND FLOOR PLAN

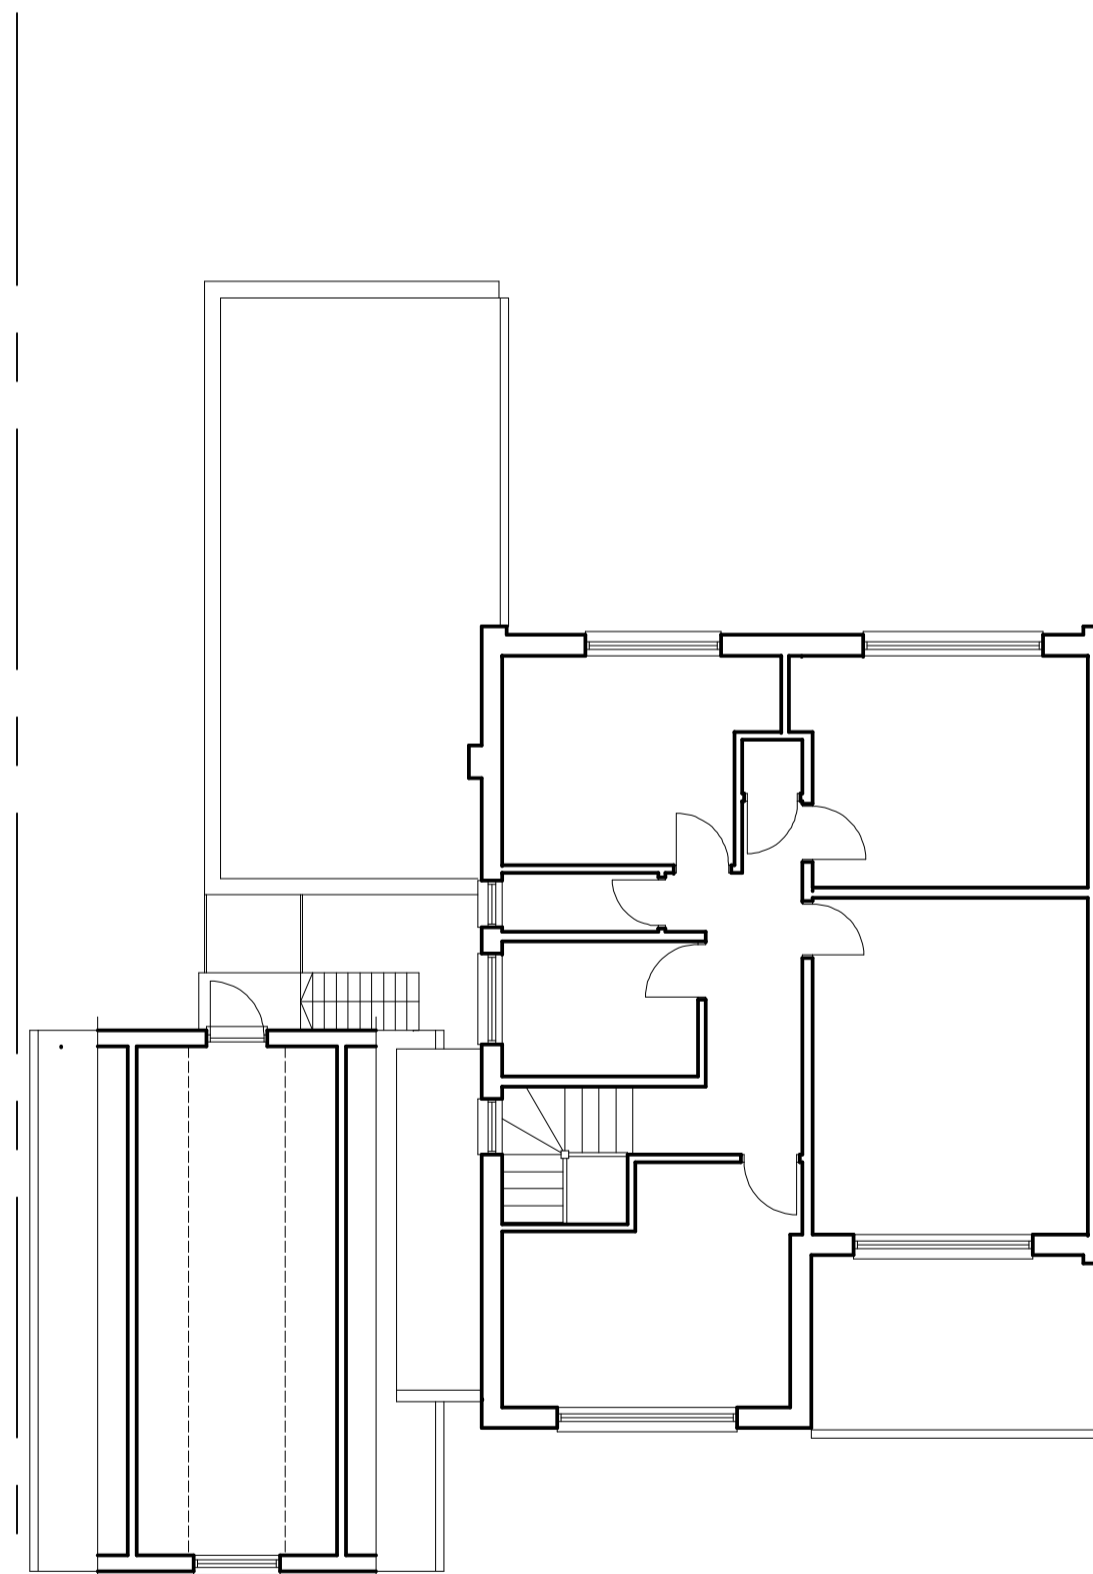

FIRST FLOOR PLAN

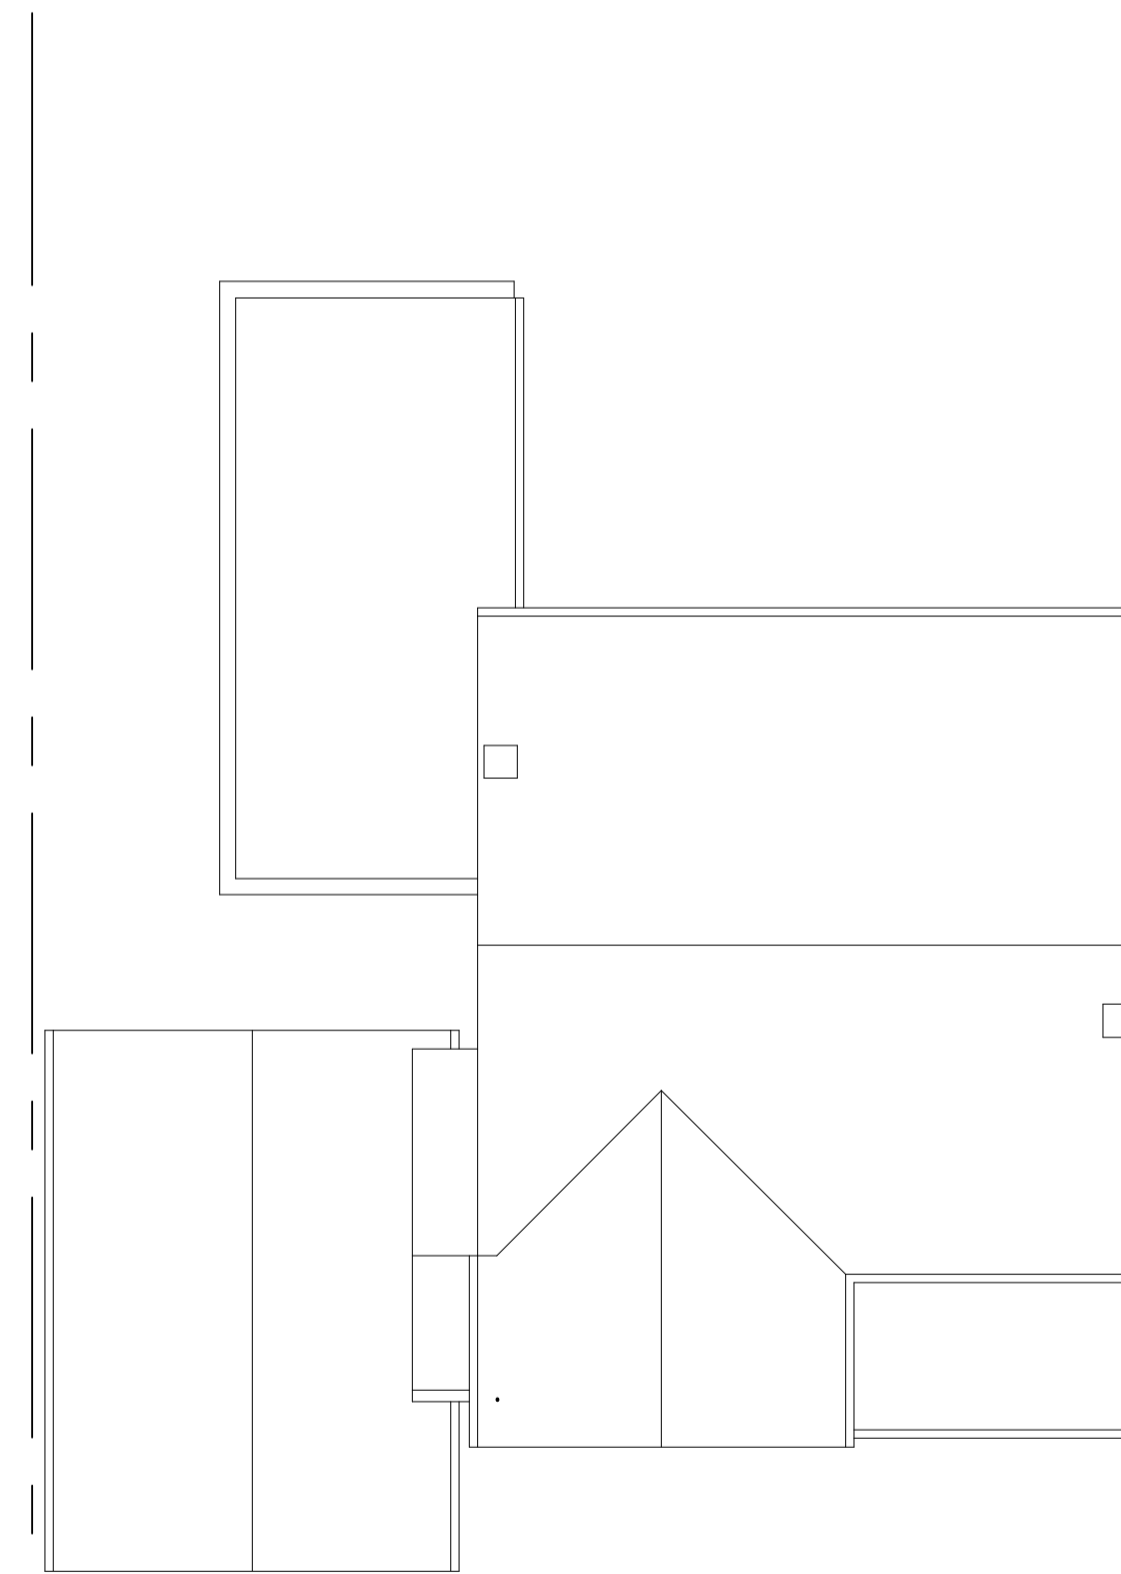

ROOF PLAN



THIS DRAWING PRINTED ON A2 SIZE PAPER



Home Extension Designs  
**HOME EXTENSION DESIGNS**  
**HED HOUSE**  
60a BRIDGE ROAD EAST  
WELWYN GARDEN CITY  
HERTS AL7 1JU  
tel : 01707 393971  
e: info@hed.co.uk

Project: 181A HEMPSTEAD ROAD,  
WATFORD,  
HERTS.

Drawing Title: EXISTING PLANS AND ELEVATIONS

Drawn By: DAMIEN Scale: 1:100 Date: NOV 2023

Orig. Status: EXISTING Checked:

Drawing No.: 5869-E01 Revises:

