



Existing Site Plan 1:200
 Scale Bar 1:200
 0 10 15m

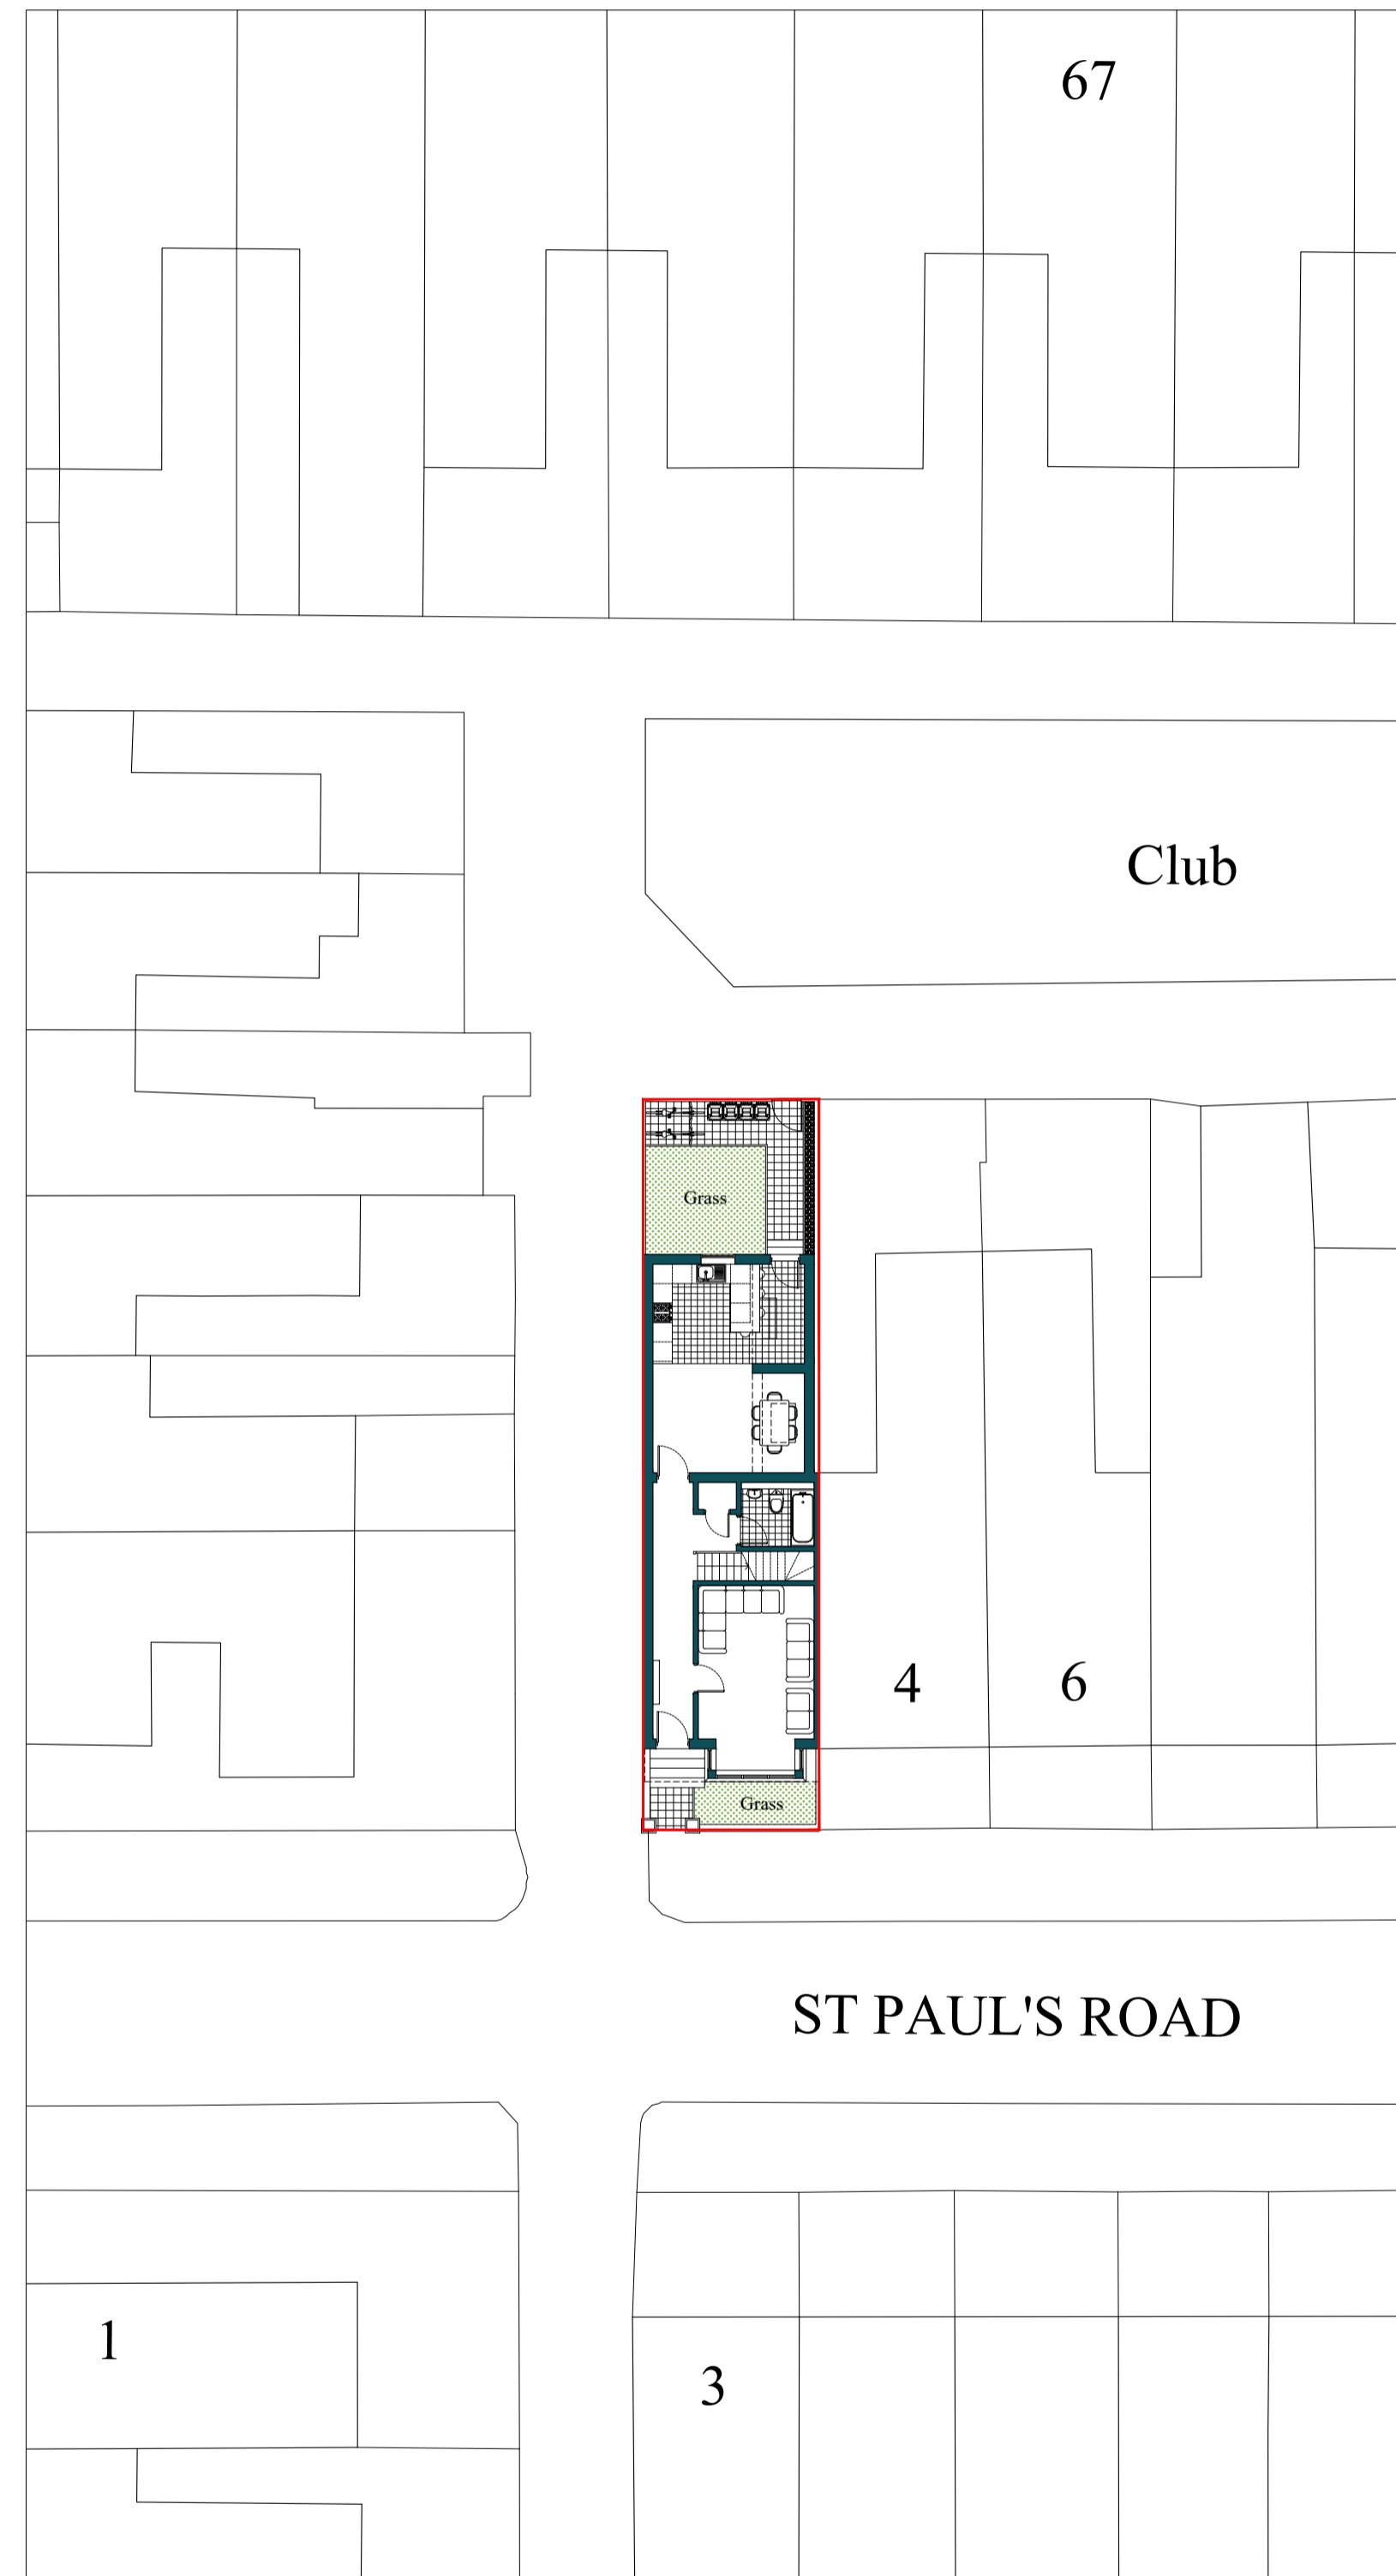

Proposed Site Plan 1:200
 Scale Bar 1:200
 0 10 15m

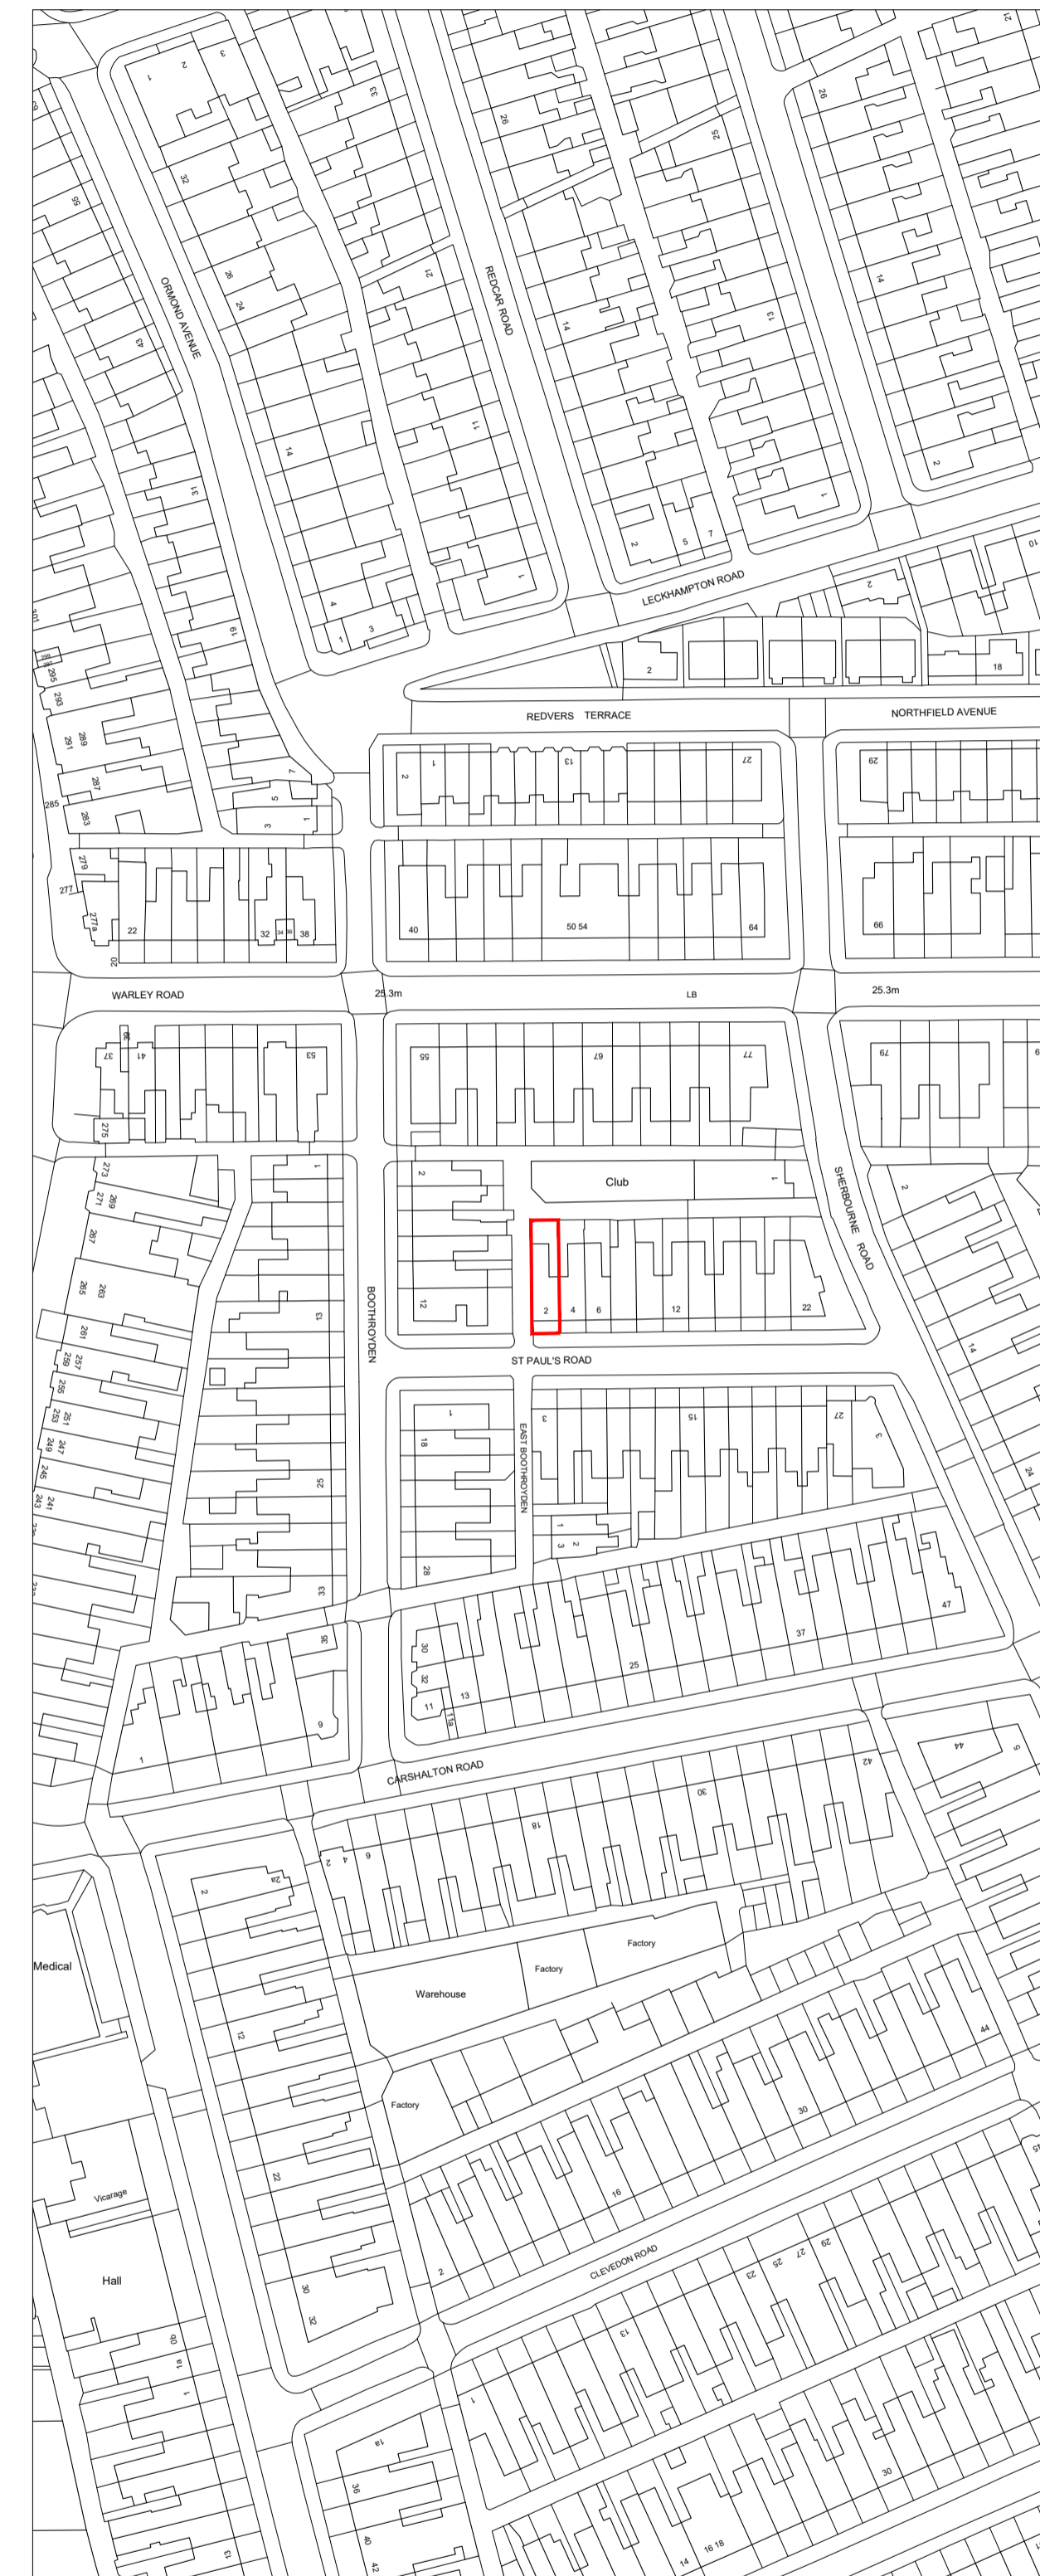

Location Plan 1:1250
 Scale Bar 1:1250
 0 50 100 150m

Drawing Notes
 All dimensions to be checked on site and designers to be informed of any discrepancies before any works commencement on site.
 Do not scale from this drawing.
 Drawings are to be read in conjunction with all relevant specifications, structural engineers' and service engineers' drawings. All structural elements are indicative only, all structural elements to be confirmed by an appointed structural engineer prior to commencement of works on site.
 All data, dimensions and designs contained in this document are confidential to the copyright owner and may not be communicated to any third party save in accordance with a licence for the copy-right owner or with the copyright owner's written permission and authority.

Date	Initial Issue	Revision
27/02/2024		A

Project Status: **Planning Stage**



M: (+44) 748 876 8707
 M: (+44) 794 053 1879
 E: info@oryastudios.co.uk

Client: Domestic Client
 Site: 2 Saint Paul's Road, Blackpool FY1 2NY

Drawing Title: Location Plan and Existing & Proposed Site Plans

Scale @ A1:	Date:
1:1250 & 1:200	27/02/2024
Project: 0152	Drawing No: 0152-PA-001
	Revision: A