


Drawing Notes

All dimensions to be checked on site and designers to be informed of any discrepancies before any works commencement on site.

Do not scale from this drawing.

Drawings are to be read in conjunction with all relevant specifications, structural engineers' and service engineers' drawings. All structural elements are indicative only, all structural elements to be confirmed by an appointed structural engineer prior to commencement of works on site.


All data, dimensions and designs contained in this document are confidential to the copyright owner and may not be communicated to any third party save in accordance with a licence for the copy-right owner or with the copyright owner's written permission and authority.

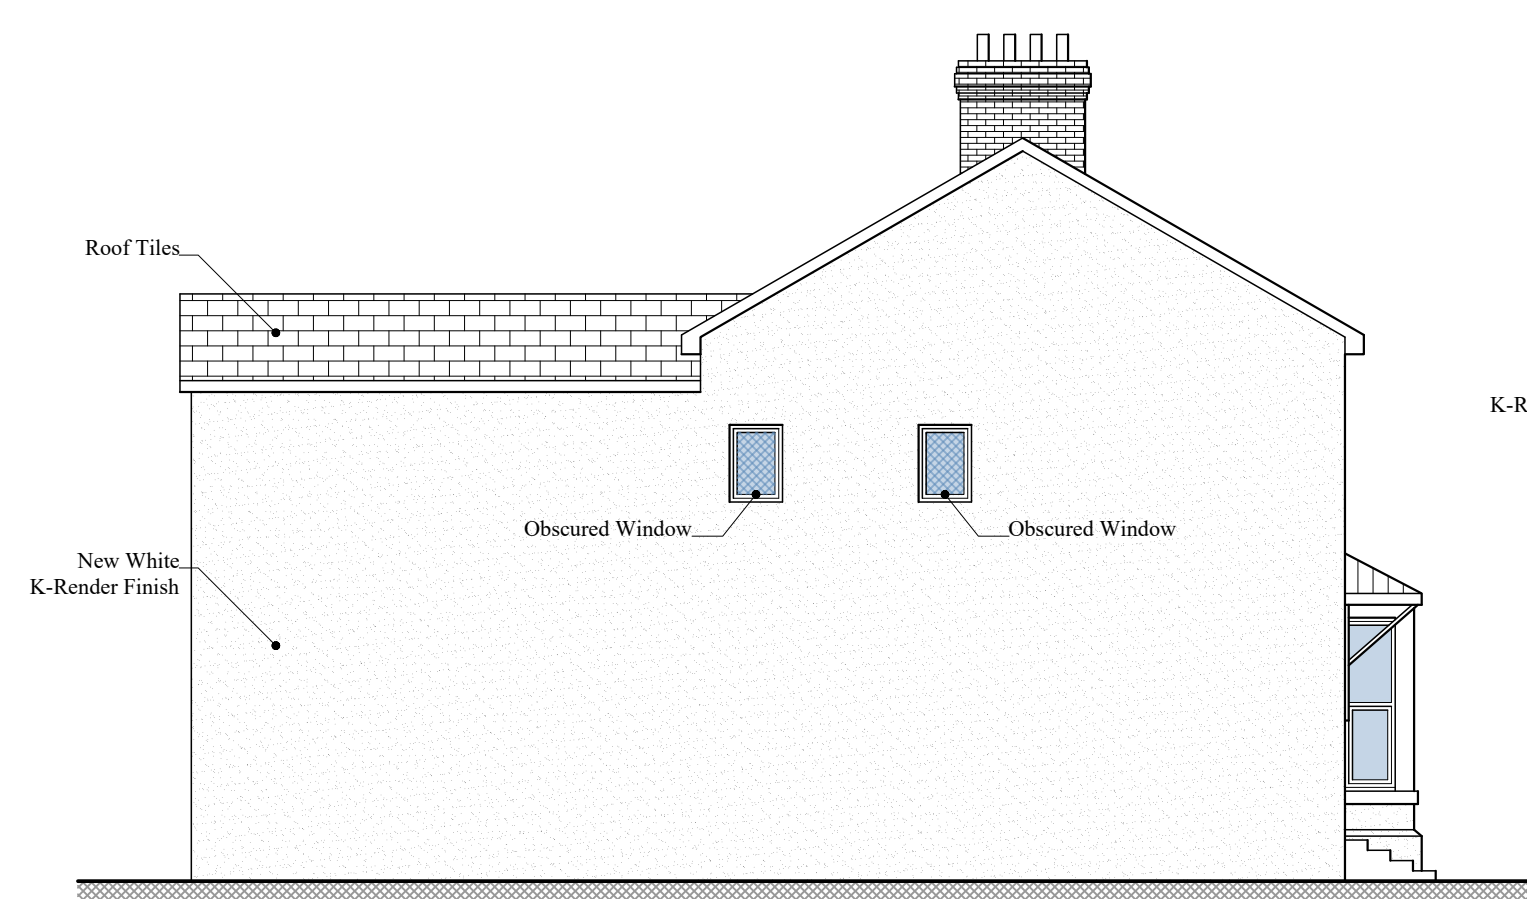


Proposed Side Elevation
1:100




Proposed Front Elevation
1:100

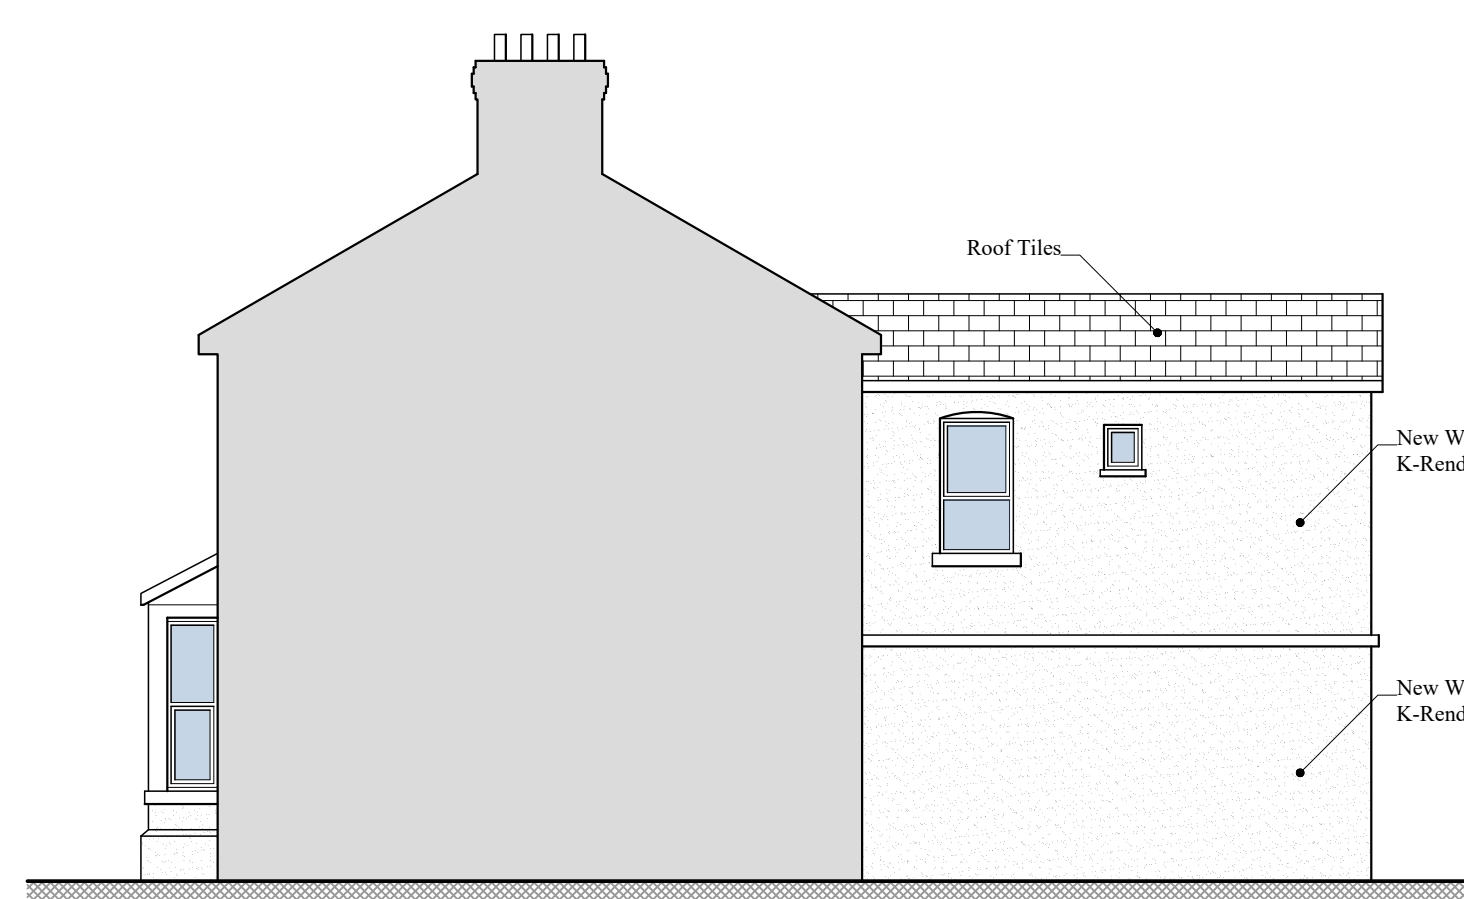

Proposed side Elevation
1:100

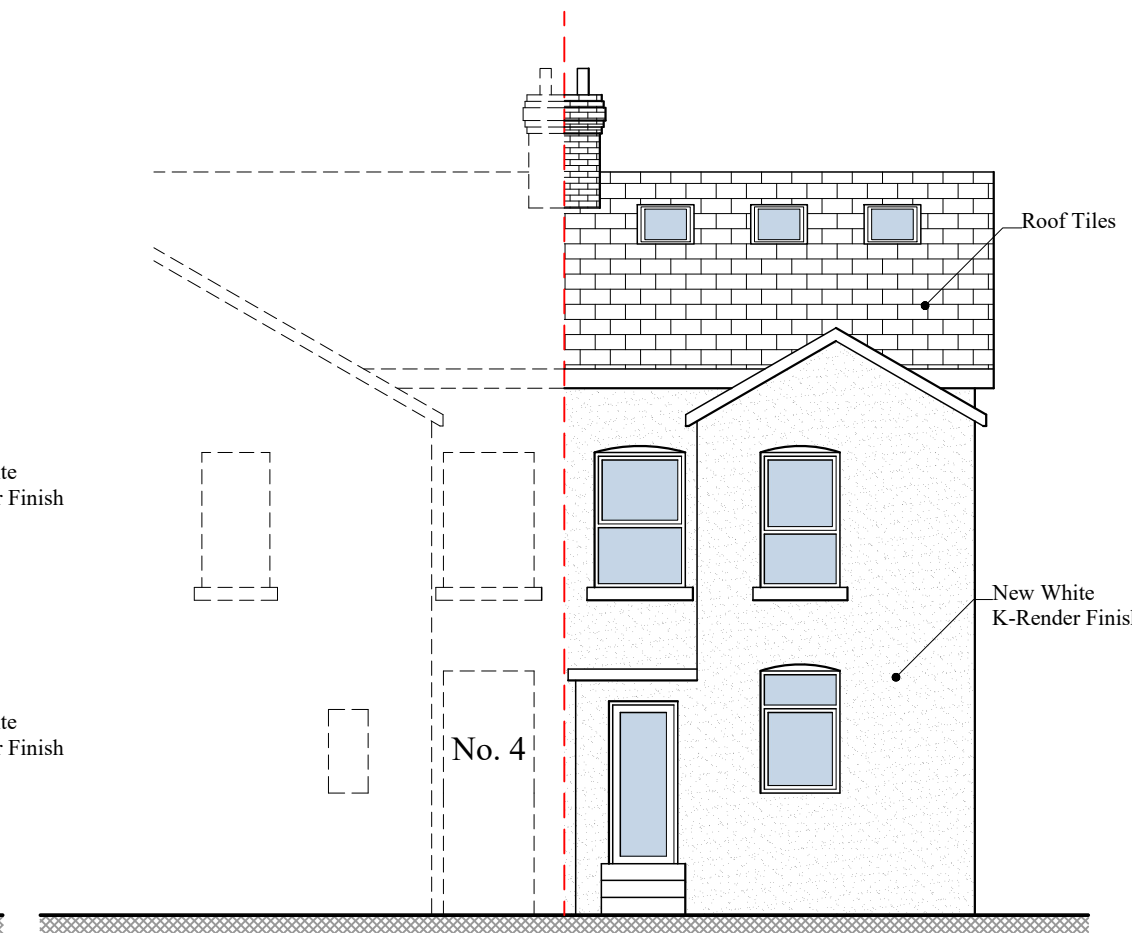

Proposed Rear Elevation
1:100

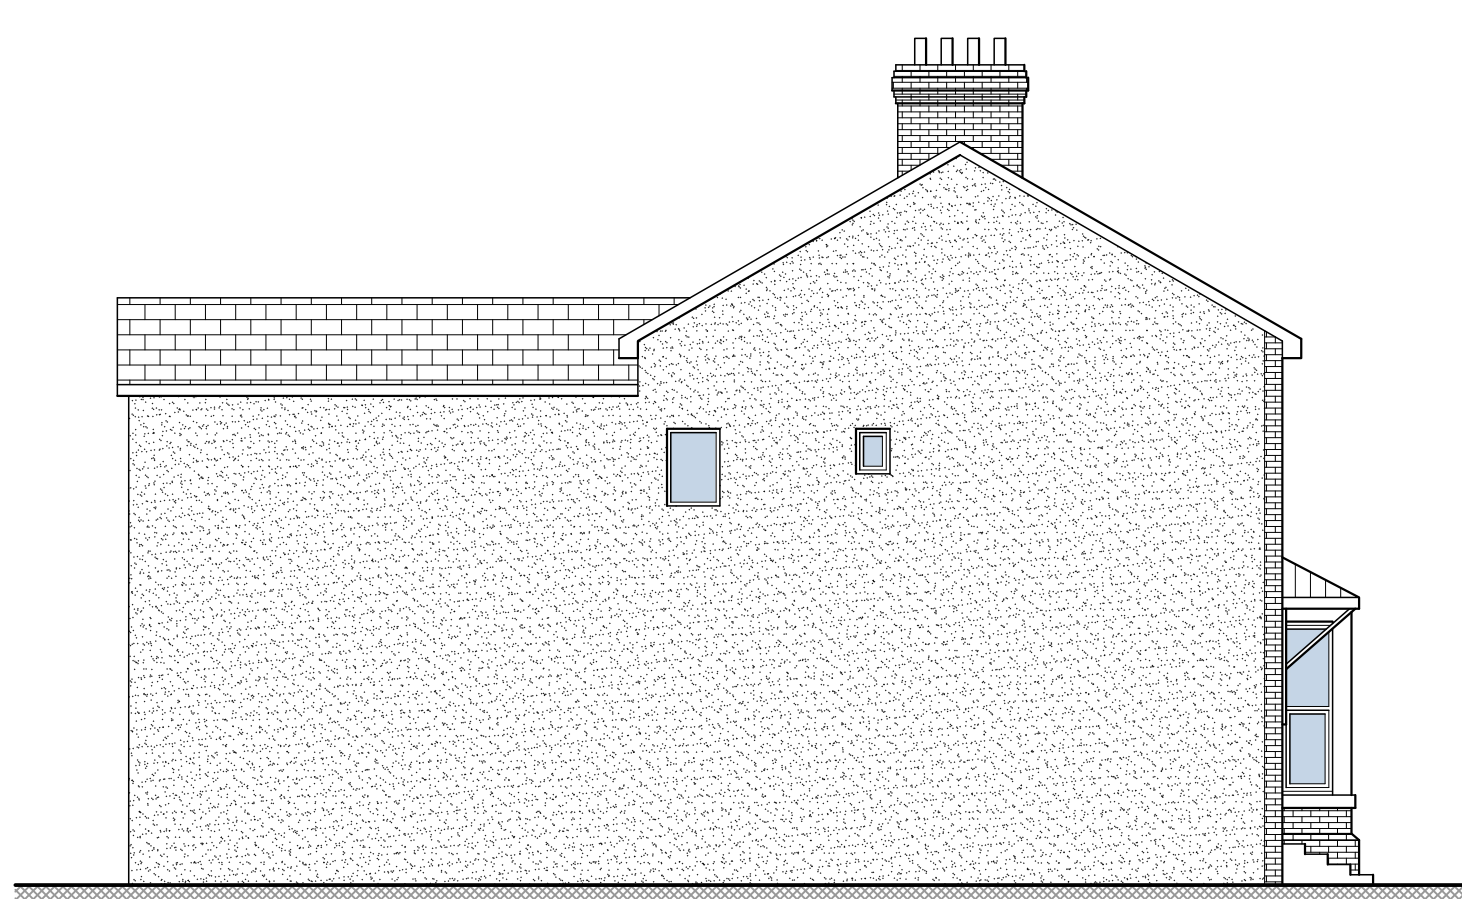


Existing Side Elevation
1:100


Scale Bar 1:100



Existing Front Elevation
1:100

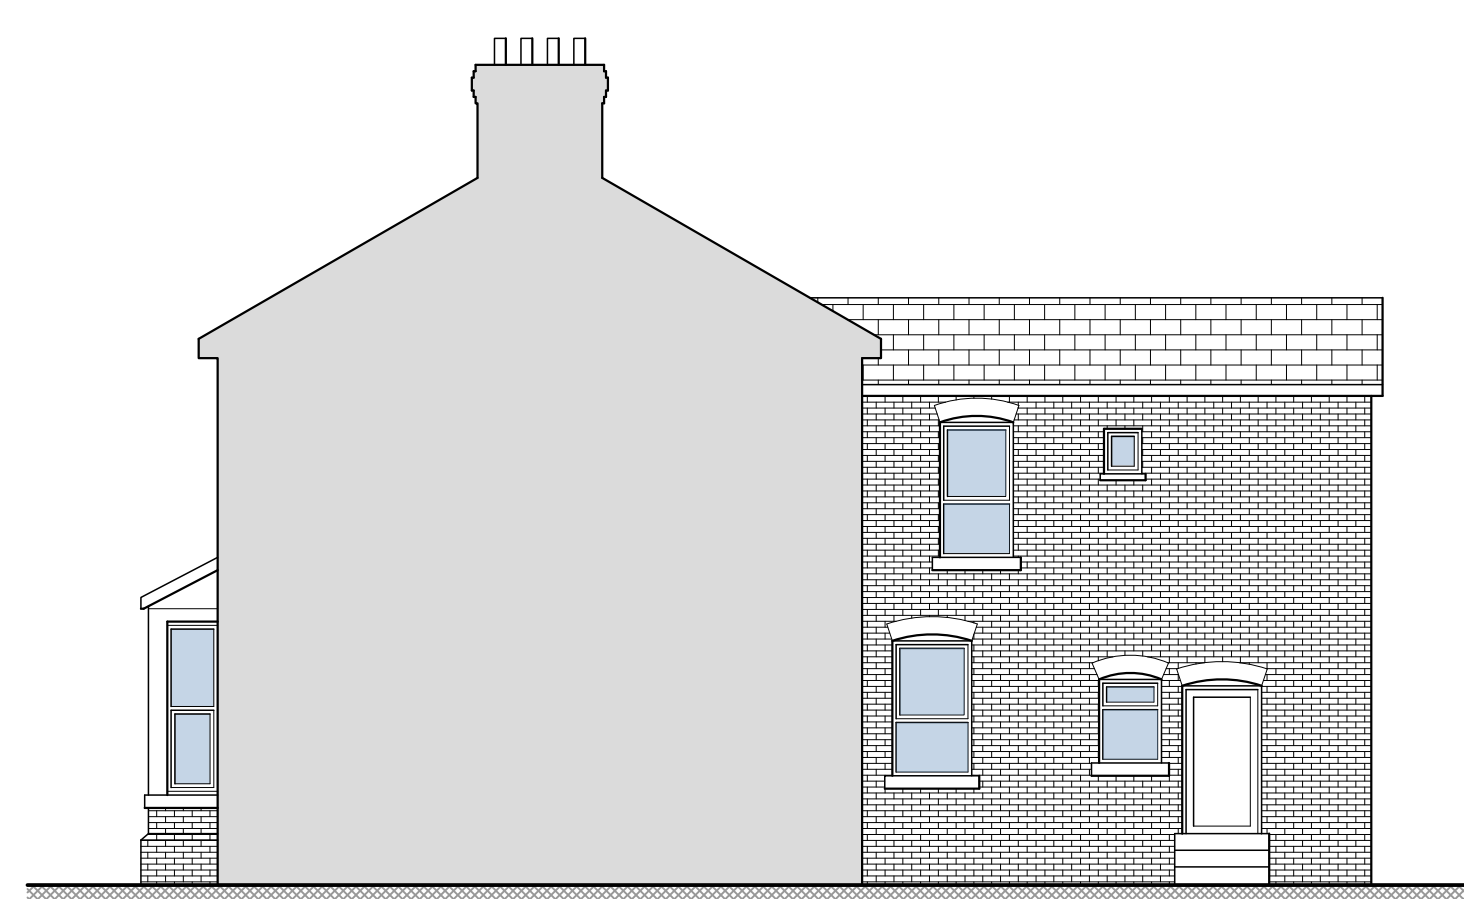

Existing side Elevation
1:100

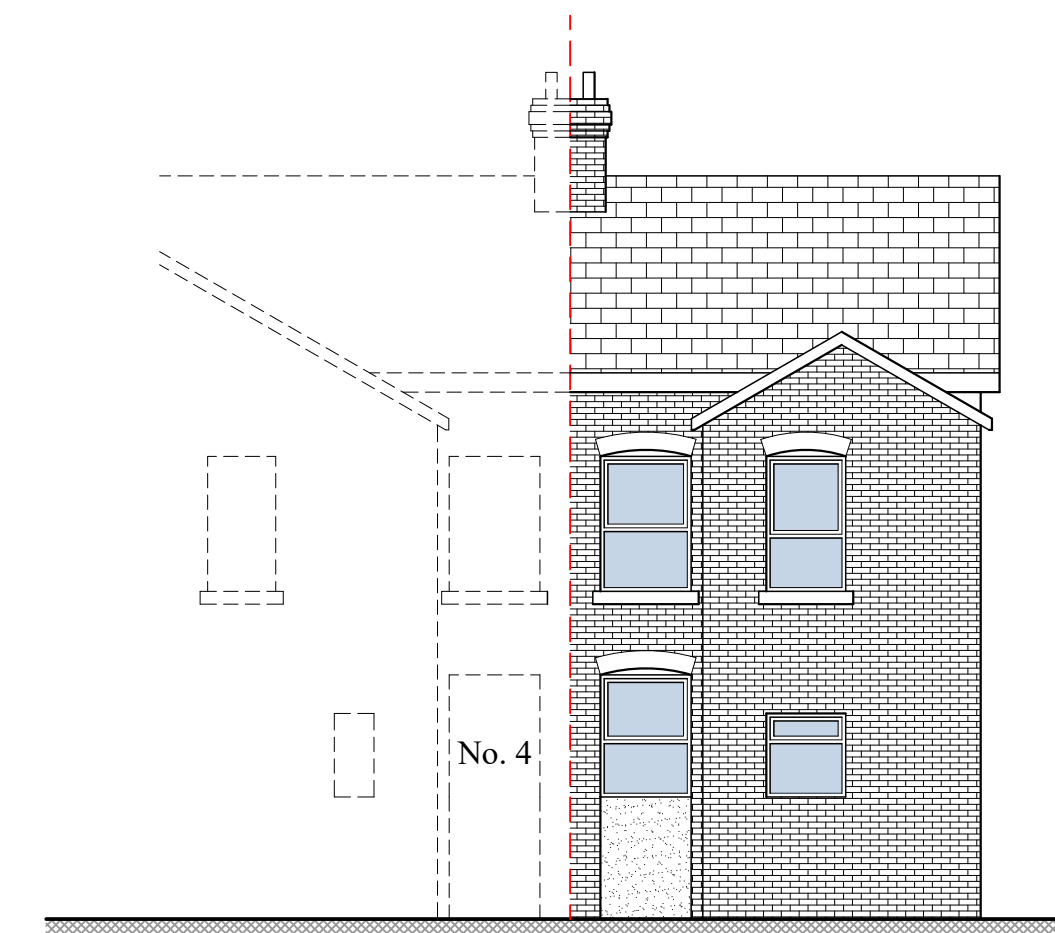

Existing Rear Elevation
1:100

Date	Initial Issue	A
27/02/2024	Description	Revision

Project Status:
Planning Stage



M: (+44) 748 876 8707
M: (+44) 794 053 1879
E: info@oryastudios.co.uk

Client:
Domestic Client
Site:
2 Saint Paul's Road, Blackpool FY1 2NY

Drawing Title:
Existing & Proposed Elevations

Scale @ A1:	1:100	Date:	27/02/2024
Project:	0152	Drawing No:	0152-PA-003
		Revision:	A