




EXISTING REAR ELEVATION
(SCALE 1:50)

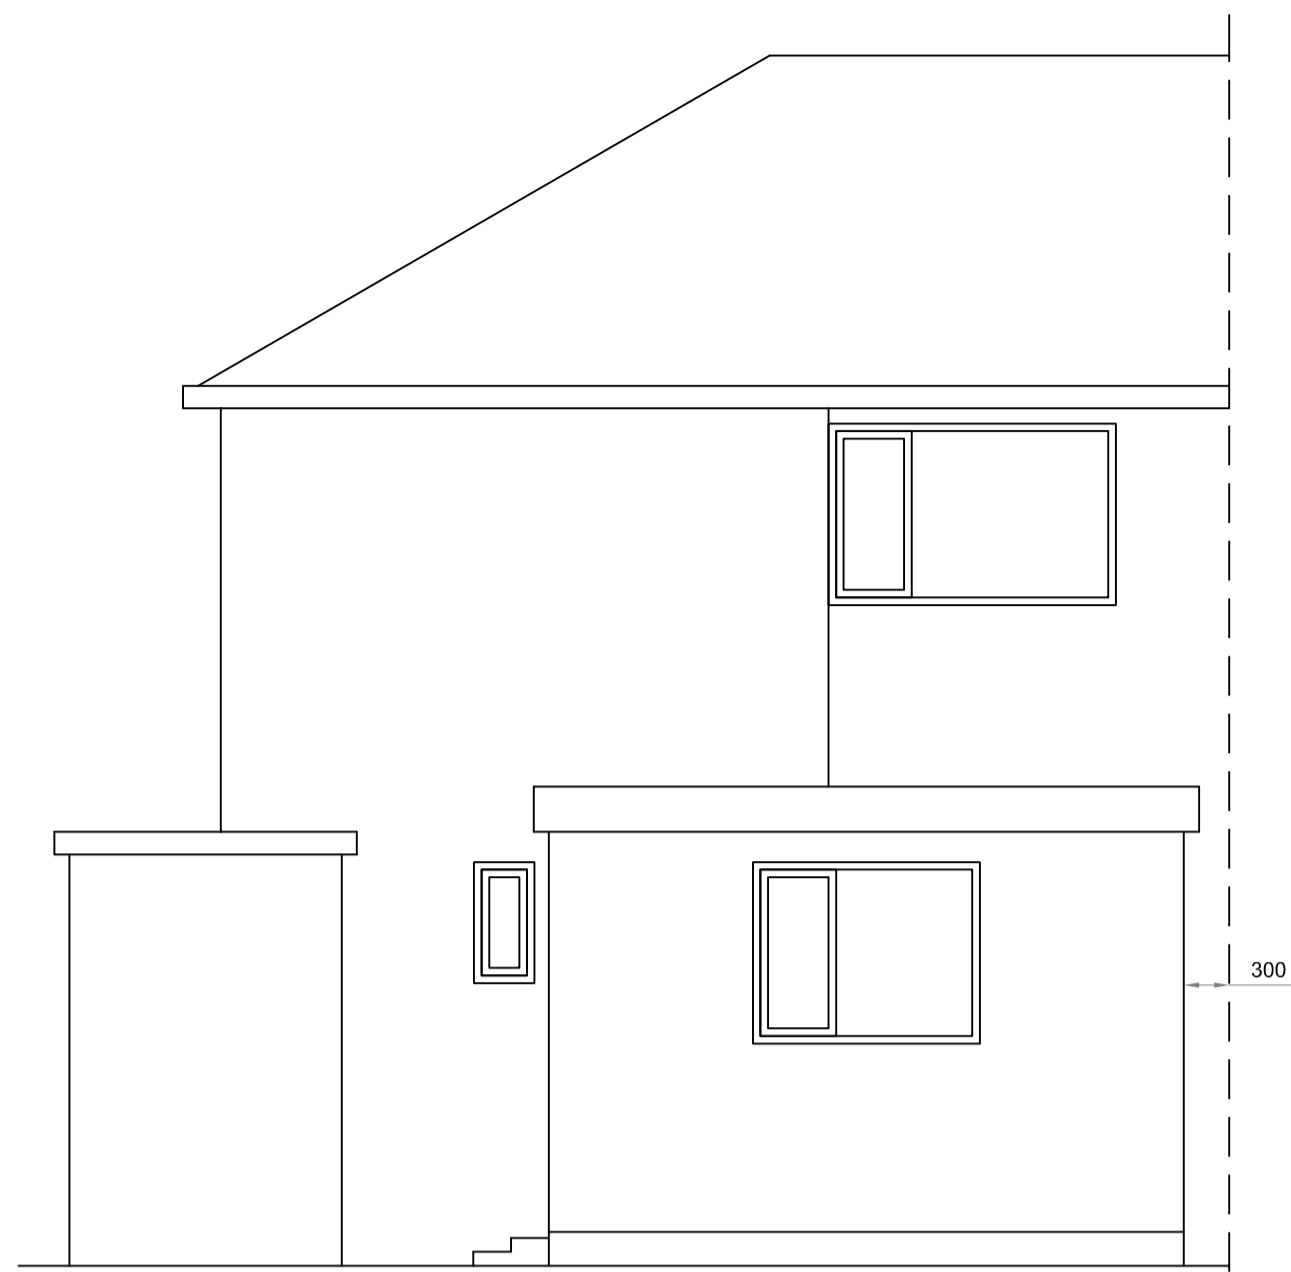


PROPOSED REAR ELEVATION
(SCALE 1:50)

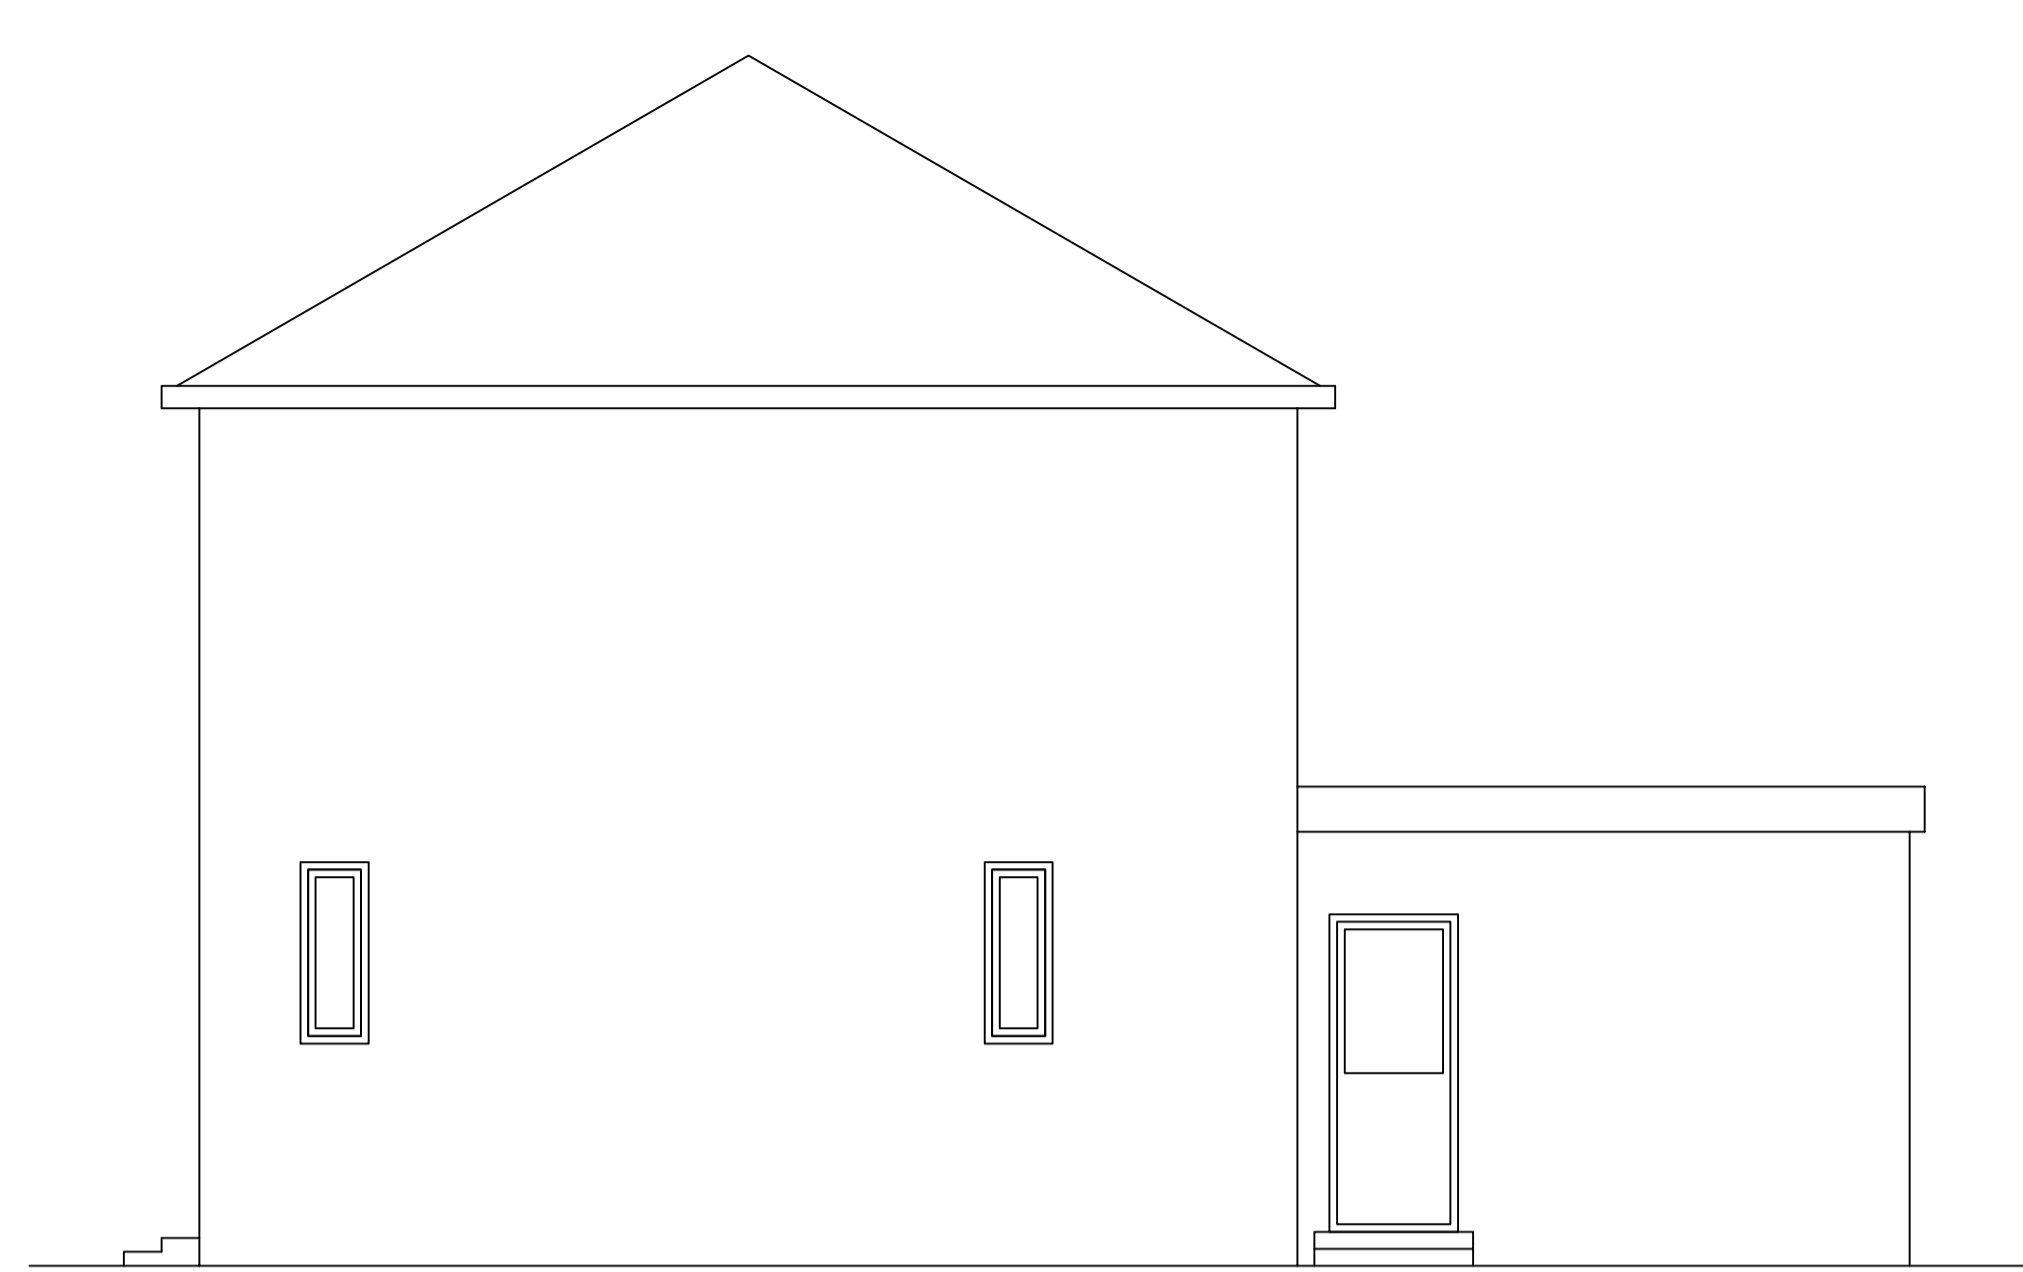

EXISTING SIDE ELEVATION
(SCALE 1:50)

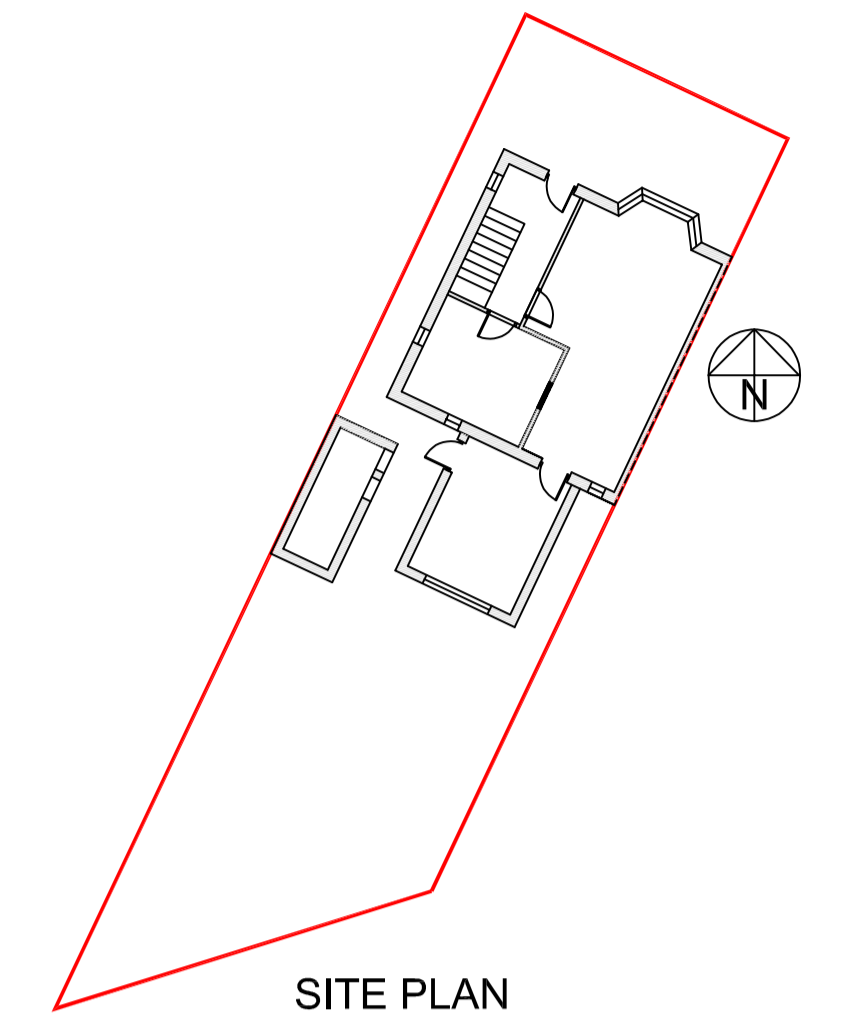

SITE PLAN
(SCALE 1:200)

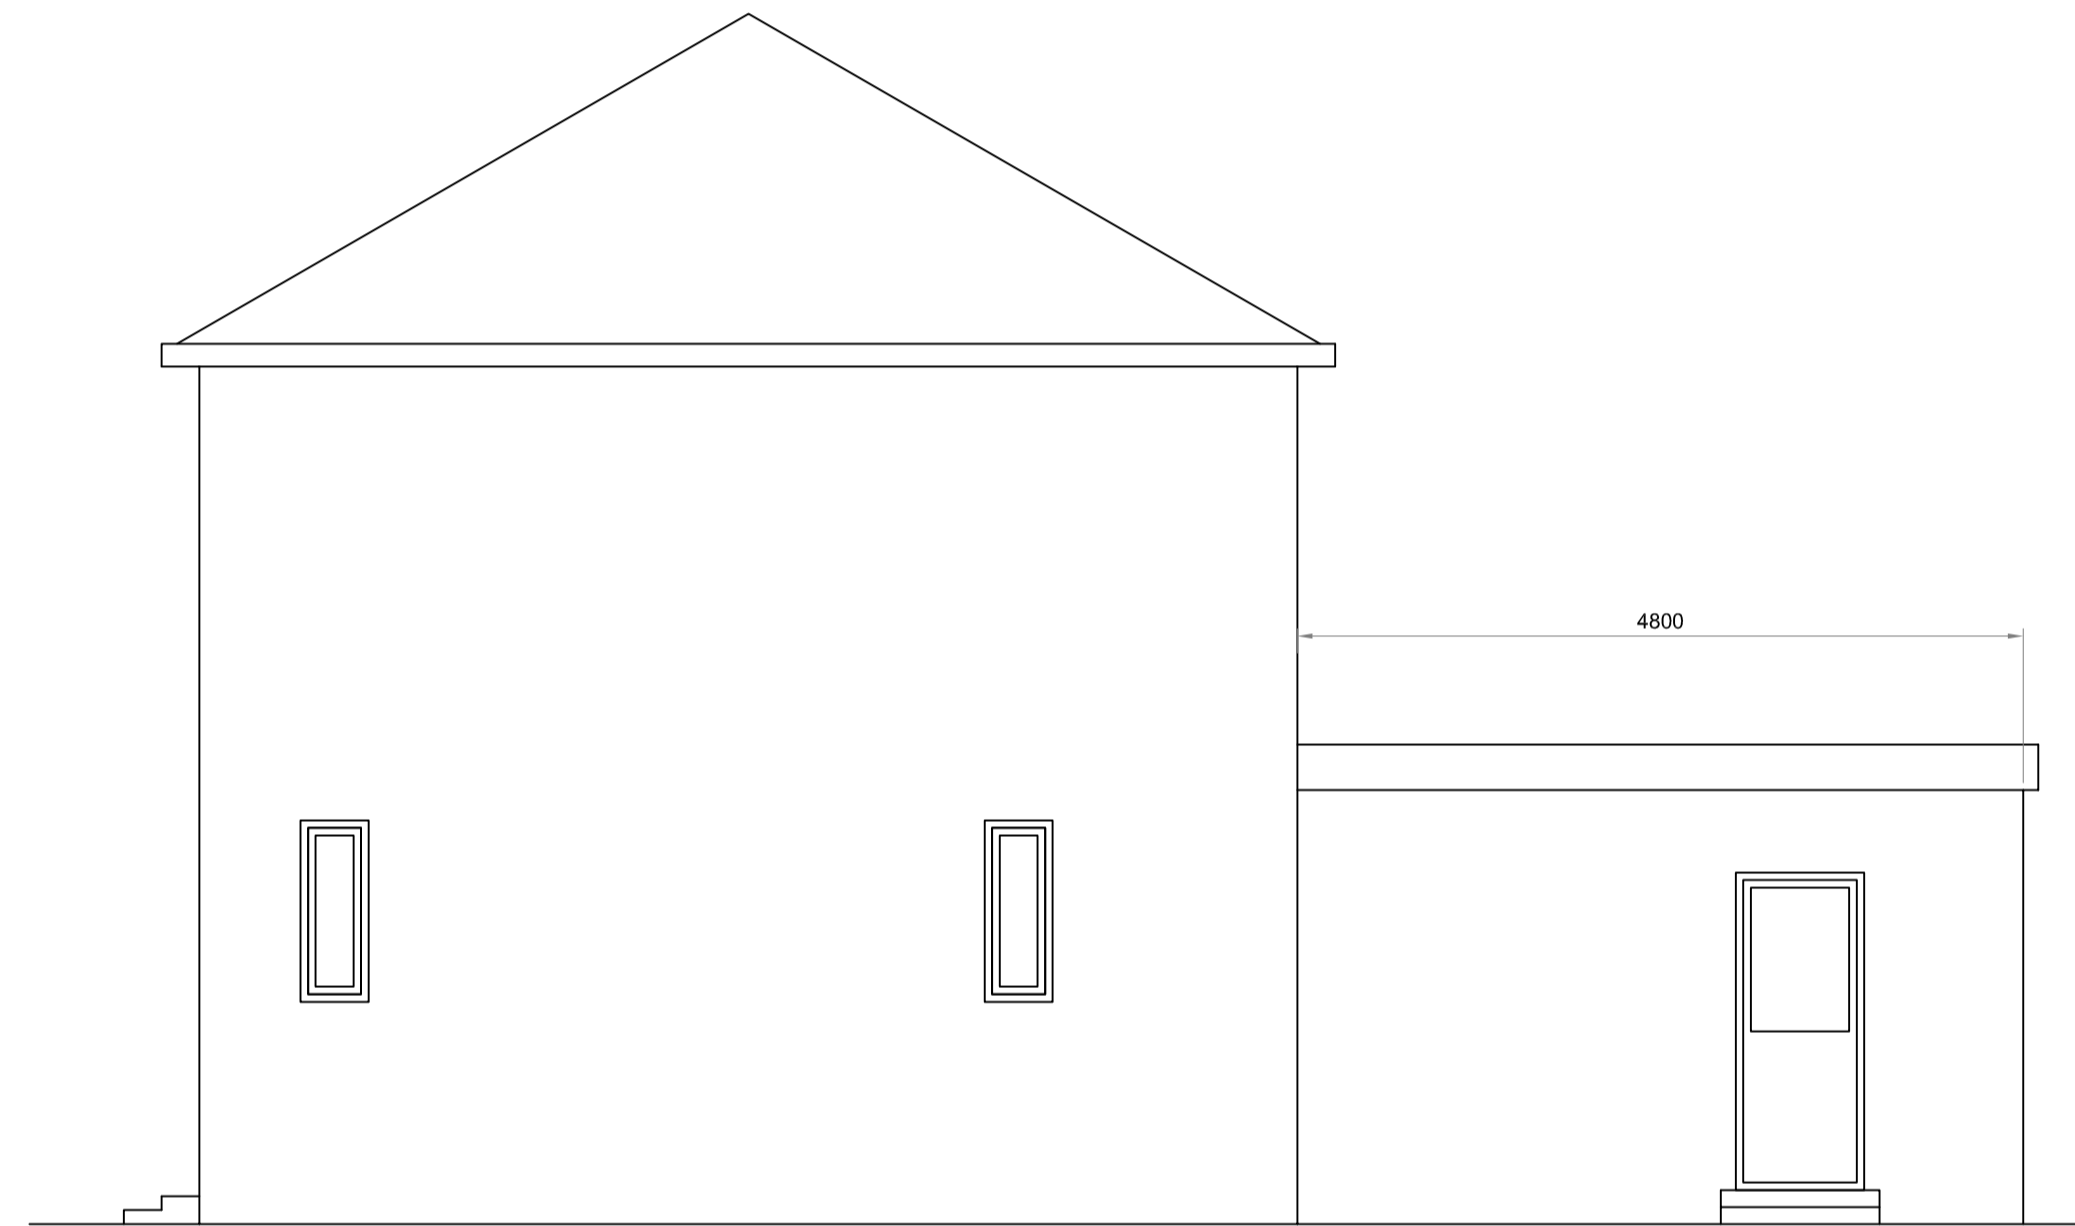


PROPOSED SIDE ELEVATION
(SCALE 1:50)




LOCATION PLAN
(SCALE 1:1250)



PROPOSED SIDE ELEVATION
(SCALE 1:50)

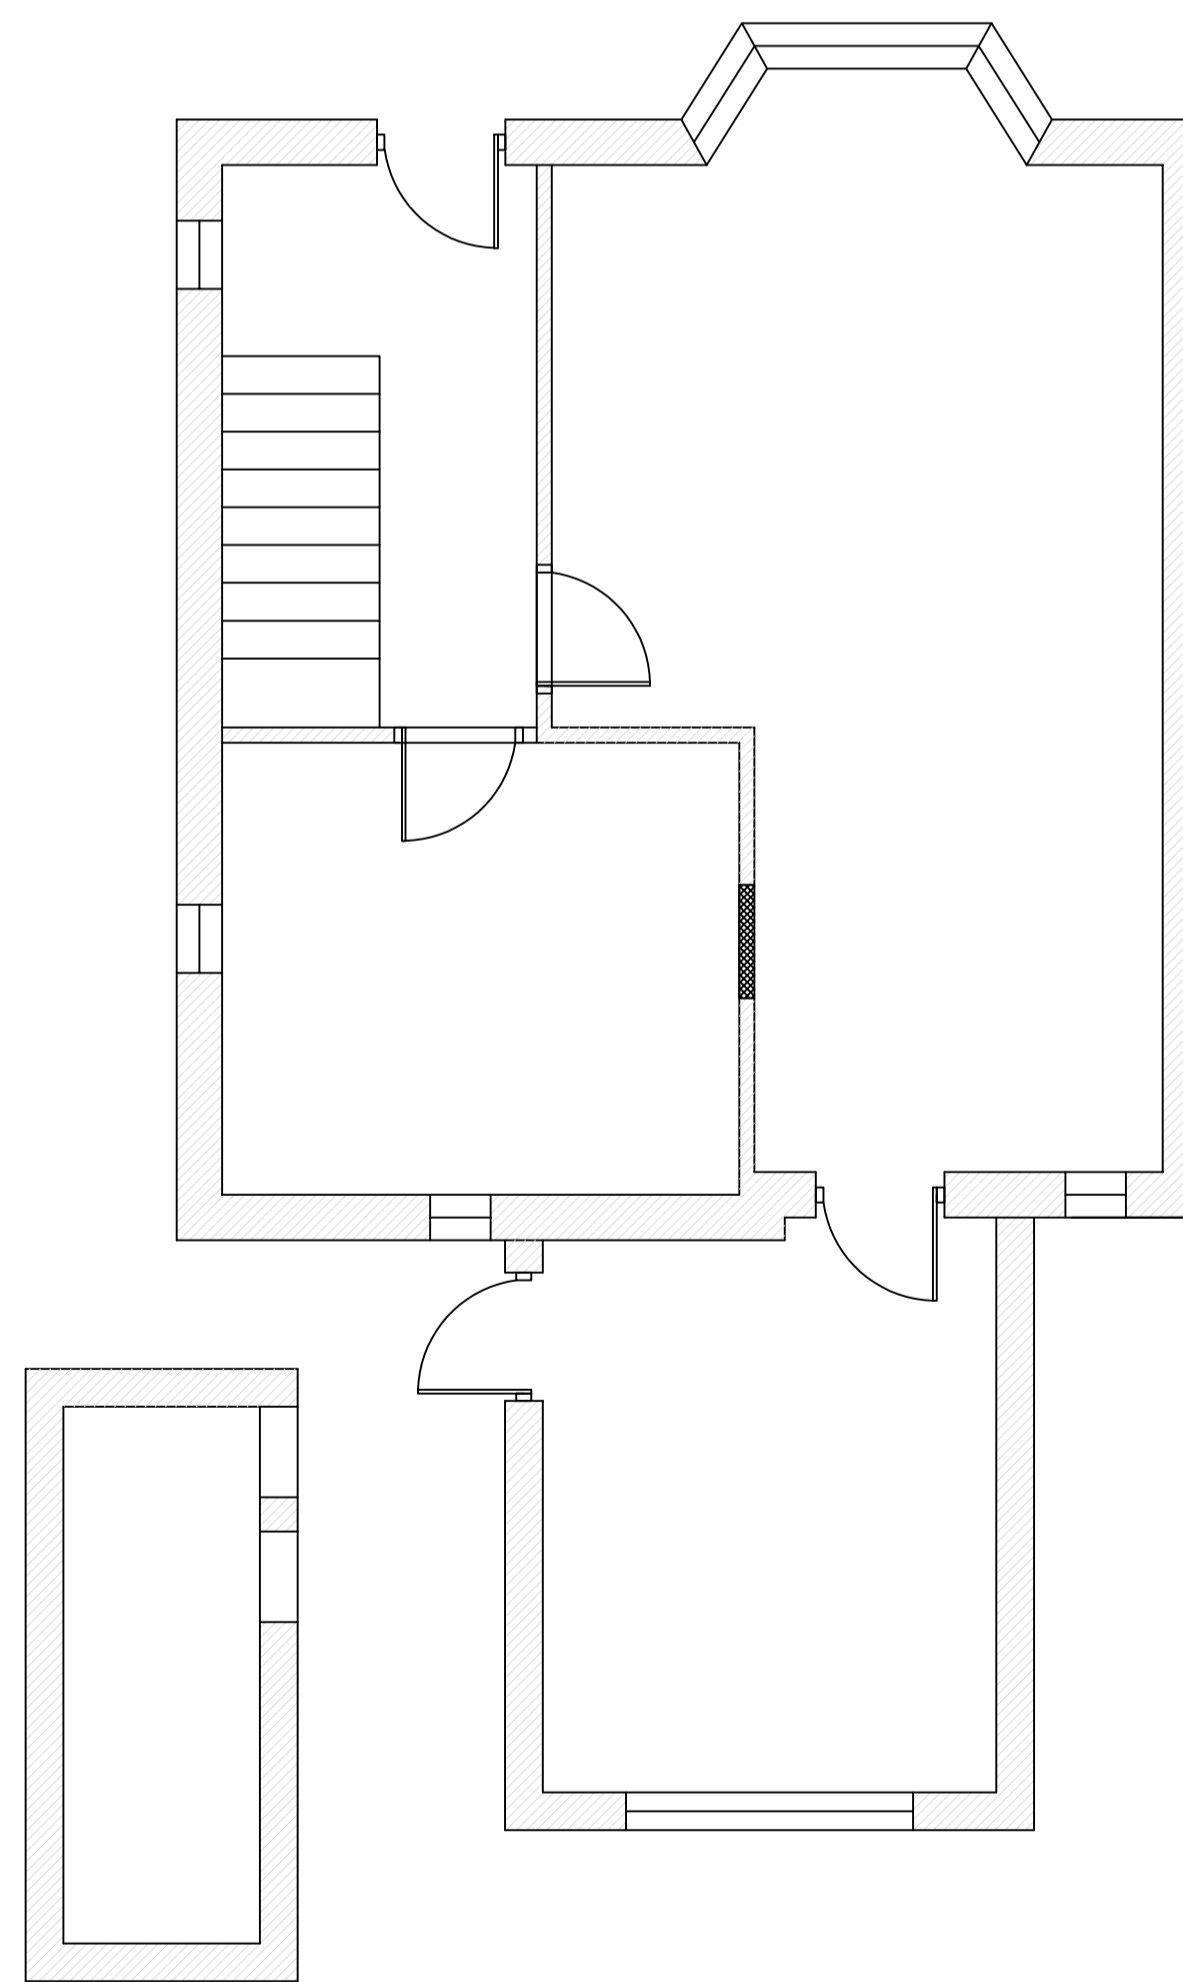

EXISTING GROUND FLOOR LAYOUT
(SCALE 1:50)

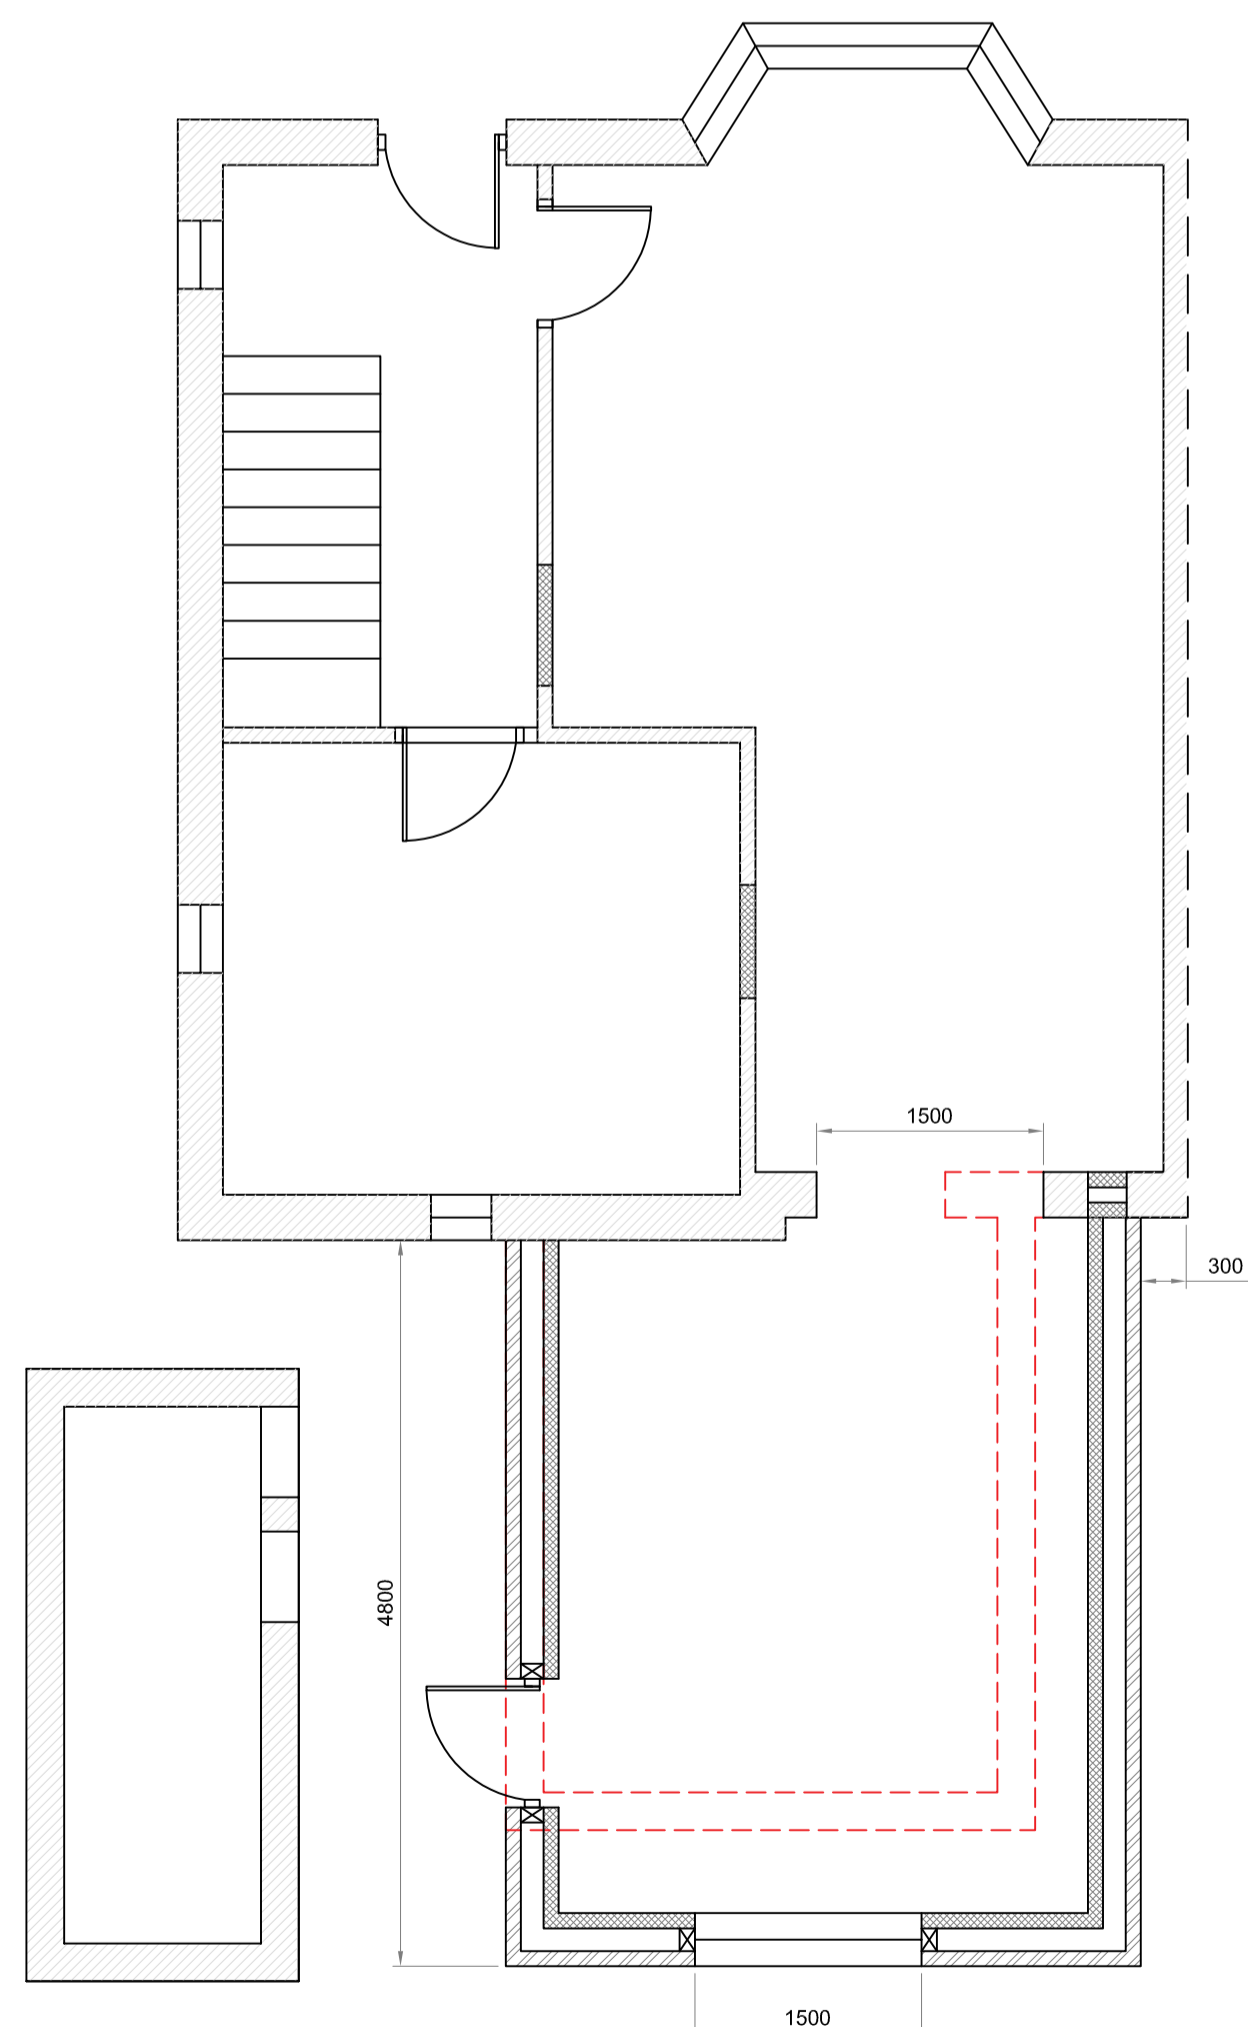

PROPOSED GROUND FLOOR LAYOUT
(SCALE 1:50)

Rev.	Description	Date	By
P02	side elevation added	10-04-24 / DC	
P01	Issued for information	26-03-24 / DC	

Project
102 ONSLOW RD, BLACKPOOL
FY3 7EX

Client
Mr Saji Xavier

Drawing Title
Single Storey Rear Extension
Proposed & Existing
Plans & Elevations

DC design
07715316040
admin@thedcdesign.co.uk



Project No.	Drawn By	Checked	Date	Scale	Sheet
7023	DC	ZP	Mar. '24	AS	A1

Status	Description	Revision
S2	Issue for Information	P02

Drawing Number
7023-DCD-ZZ-XX-DR-S-L1000