

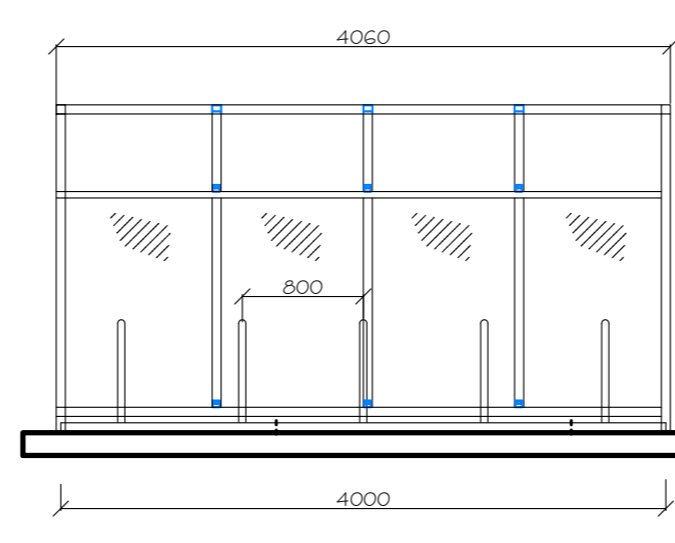


SITE LAYOUT
GARDEN WALL REINSTATED

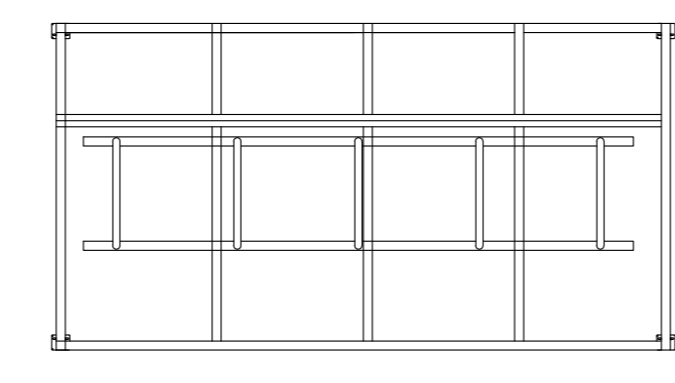


FRONT ELEVATION

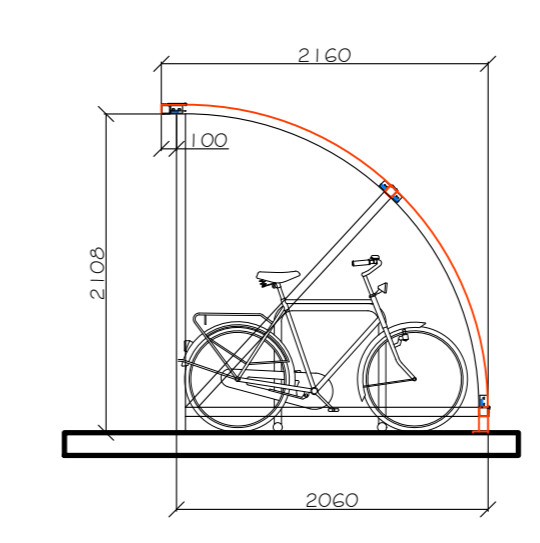


SIDE ELEVATION

BIKE STORE DETAILS
SCALE 1:50

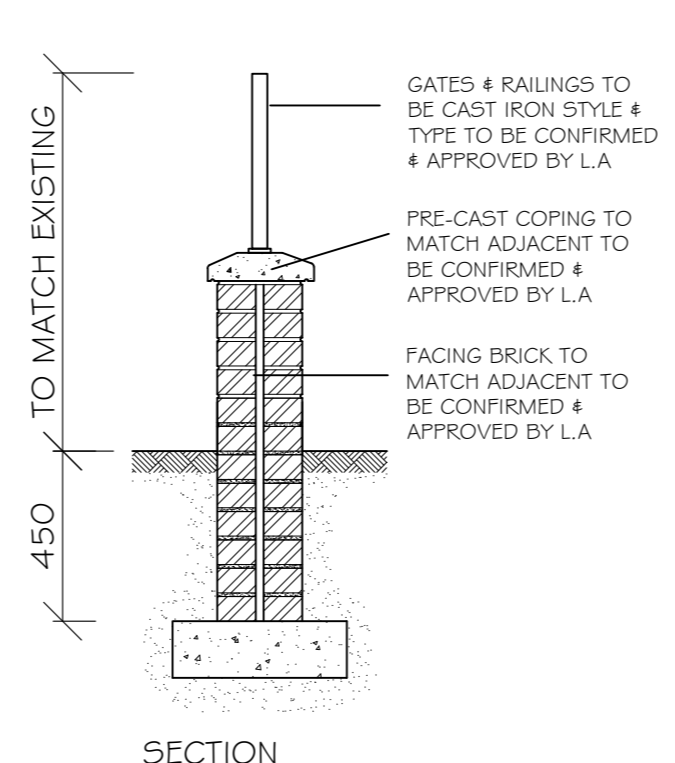


SECTION

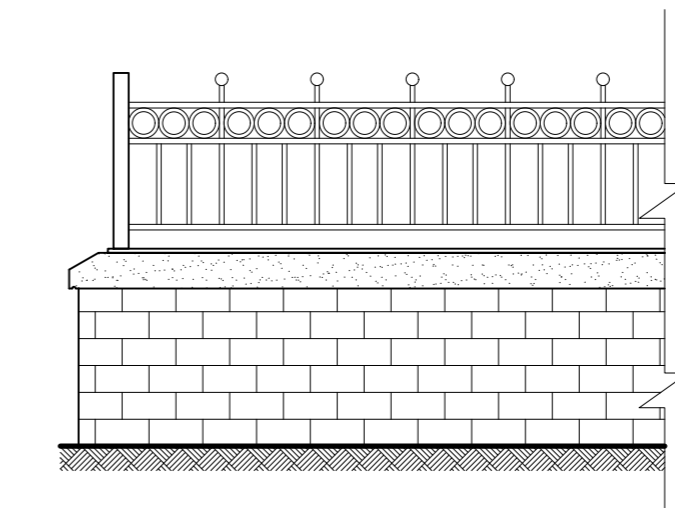


ELEVATION


GARDEN WALL DETAILS
SCALE 1:20

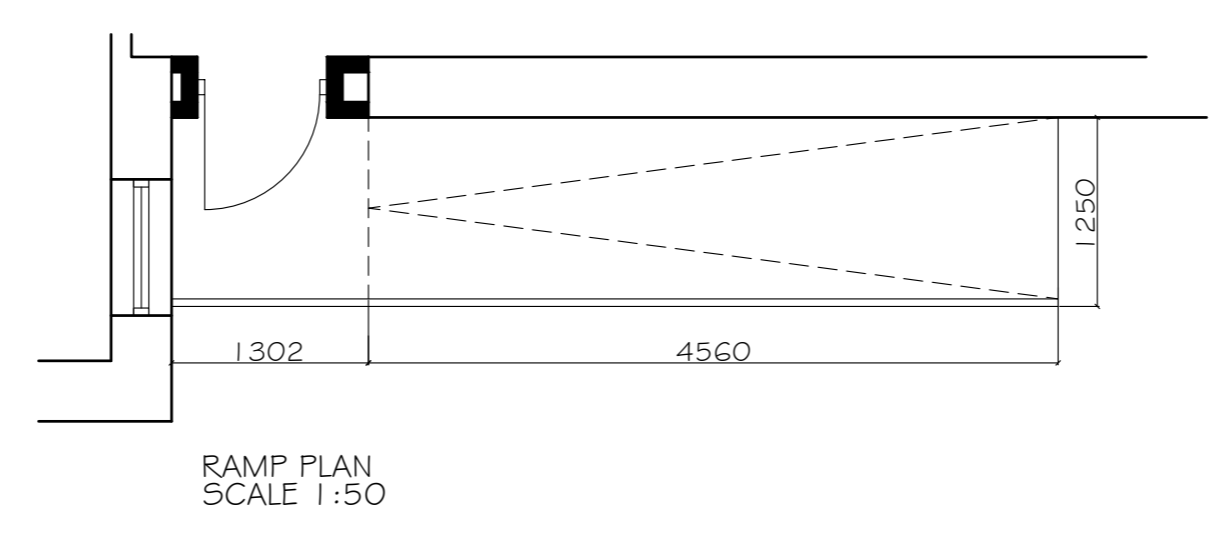


RAMP PLAN
SCALE 1:50

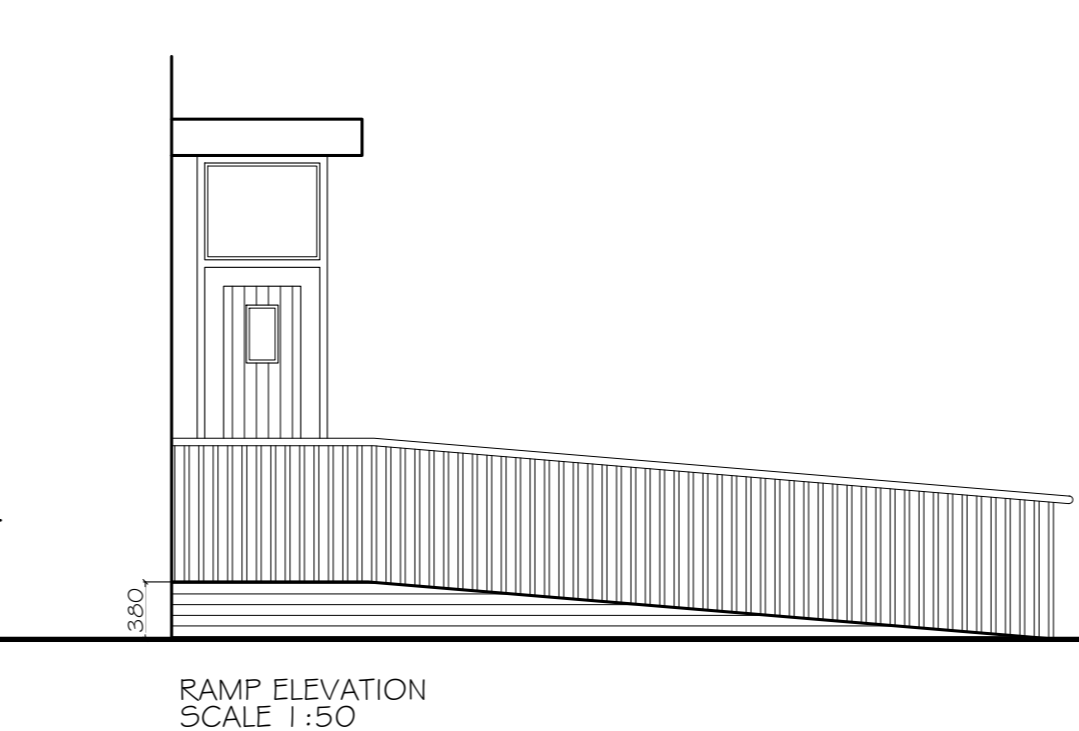

RAMP ELEVATION
SCALE 1:50

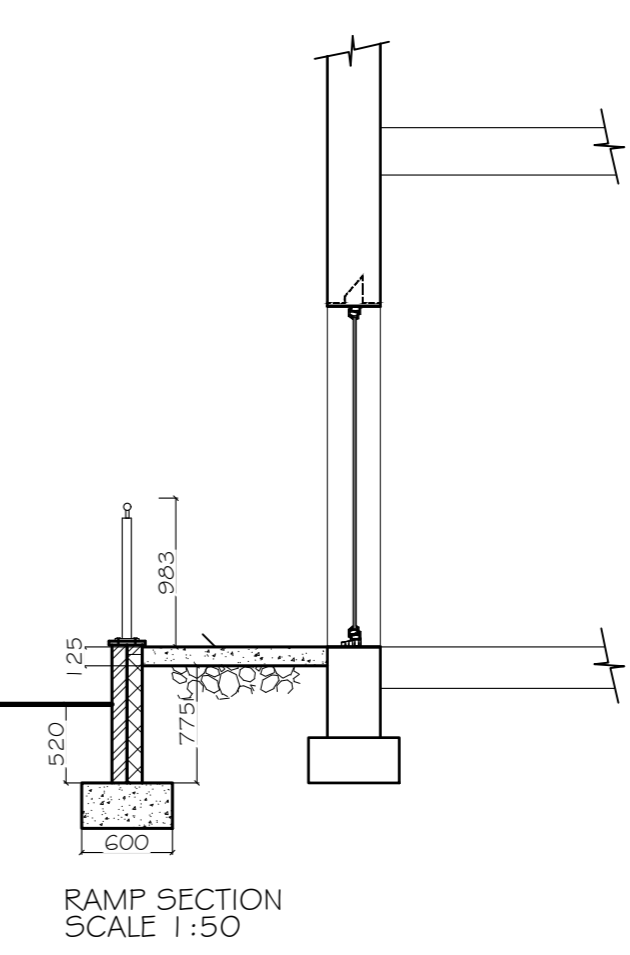

RAMP SECTION
SCALE 1:50

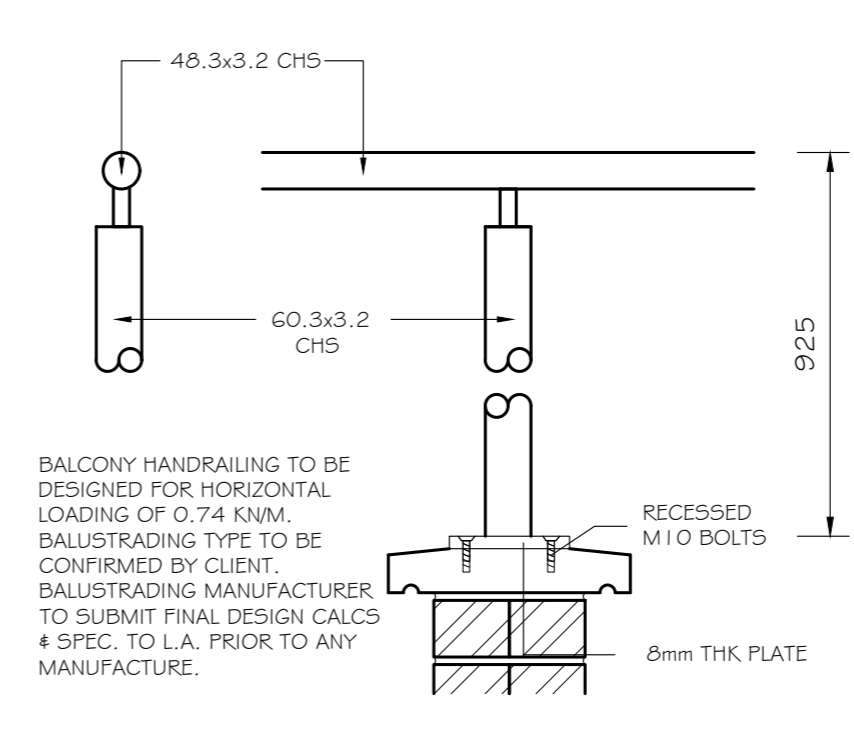

RAMP HANDRAIL DETAIL
SCALE 1:10

BALCONY HANDRAILING TO BE DESIGNED FOR HORIZONTAL LOADING OF 0.74 KN/M. BALUSTRADING TYPE TO BE CONFIRMED BY CLIENT. BALUSTRADING MANUFACTURER TO SUBMIT FINAL DESIGN CALCS + SPEC. TO L.A. PRIOR TO ANY MANUFACTURE.

NOTES

1. ALL DIMENSION ARE IN MILLIMETERS. DO NOT SCALE FROM THIS DRAWING.
2. THIS DRAWINGS IS TO BE READ IN CONJUNCTION WITH ALL OTHER RELATED DRAWINGS & DOCUMENTS. THE USER SHOULD CONSULT THE DRAWING ISSUE REGISTER FOR DETAILS.
3. THE CONTRACTOR IS TO CHECK AND VERIFY ALL DIMENSIONS ON SITE PRIOR TO COMMENCEMENT OF CONSTRUCTION WORKS.
4. THE ENGINEER/ARCHITECT SHOULD BE CONTACTED IMMEDIATELY IF THE ASSUMPTIONS USED IN THE DESIGN DIFFER TO THAT FOUND ON SITE.

EXTERNAL WORKS SPECIFICATION

KEY
 PAVING TO BE 600X600x35mm thk CONCRETE FLAGS, TYPE SYMPHONY A5 SUPPLIED BY MARSHALLS, COLOUR NATURAL LAID ON 35mm thk ZONE 2 SHARP SAND BED, ON 150mm thk DTP TYPE 1 SUB BASE ALL MANHOLES TO BE FITTED WITH RECESSED COVERS

ALL EXTERNAL WORKS TO BE CONFIRMED & APPROVED BY L.A.

Rev.	Amendments	Date	By

Keystone Design Associates Ltd.
 Registered Office
 261 Church Street
 Blackpool
 FY1 3PB
 Tel: No. 01253649040
 Fax: No. 01253752901
 Email: info@keystonedesign.co.uk

PROJECT ADDRESS
 133 HORNBY ROAD
 BLACKPOOL, LANCASHIRE

PROJECT TITLE
 CONVERSION

DRAWING TITLE
 PROPOSED HARD LANDSCAPING

Client: ROCCO PROPERTIES LTD Scales: @A1
 1:100 @ A1
 Drawn By: LM Checked By: DWH Date: 11/03/24

DRAWING No. A023/018/BR/15 Revision

This drawing & contents are the property of Keystone Design Assoc Ltd unauthorized reproduction of the whole or any part there of infringes copyright and may lead to prosecution of civil proceedings