



EXISTING SITE PLAN (SCALE - 1:500)

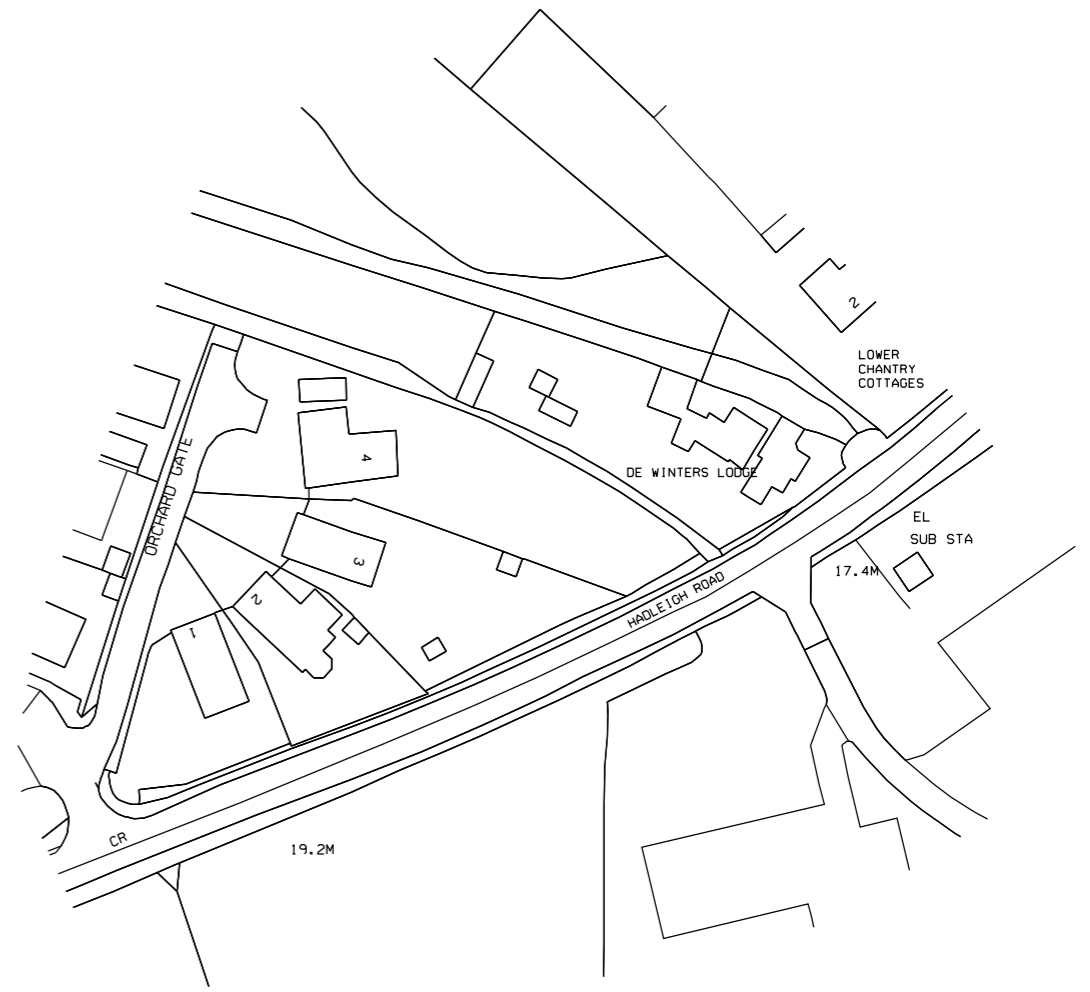

LOCATION PLAN (SCALE - 1:1250)

revision	date	amendment
Client: DE WINTERS LODGE HADLEIGH ROAD IPSWICH SUFFOLK IP2 0BT		
Drawing Title: EXISTING SITE PLAN AND LOCATION PLAN		
Scale: AS SHOWN @ A3	Drawing No: E.1918 - 24 - 01	Date APRIL 2024
Richard Edwards Associates <i>Chartered Building Engineers Building Surveyors Chartered Environmentalists</i>		
 RICS		TEL : 07714 324285 Email : redwardsassoc@aol.com

This drawing is copyright of Richard Edwards Associates and should only be reproduced with their express permission.

Work to figured dimensions only