



**EXISTING FLOOR PLAN** ( SCALE - 1:50 )

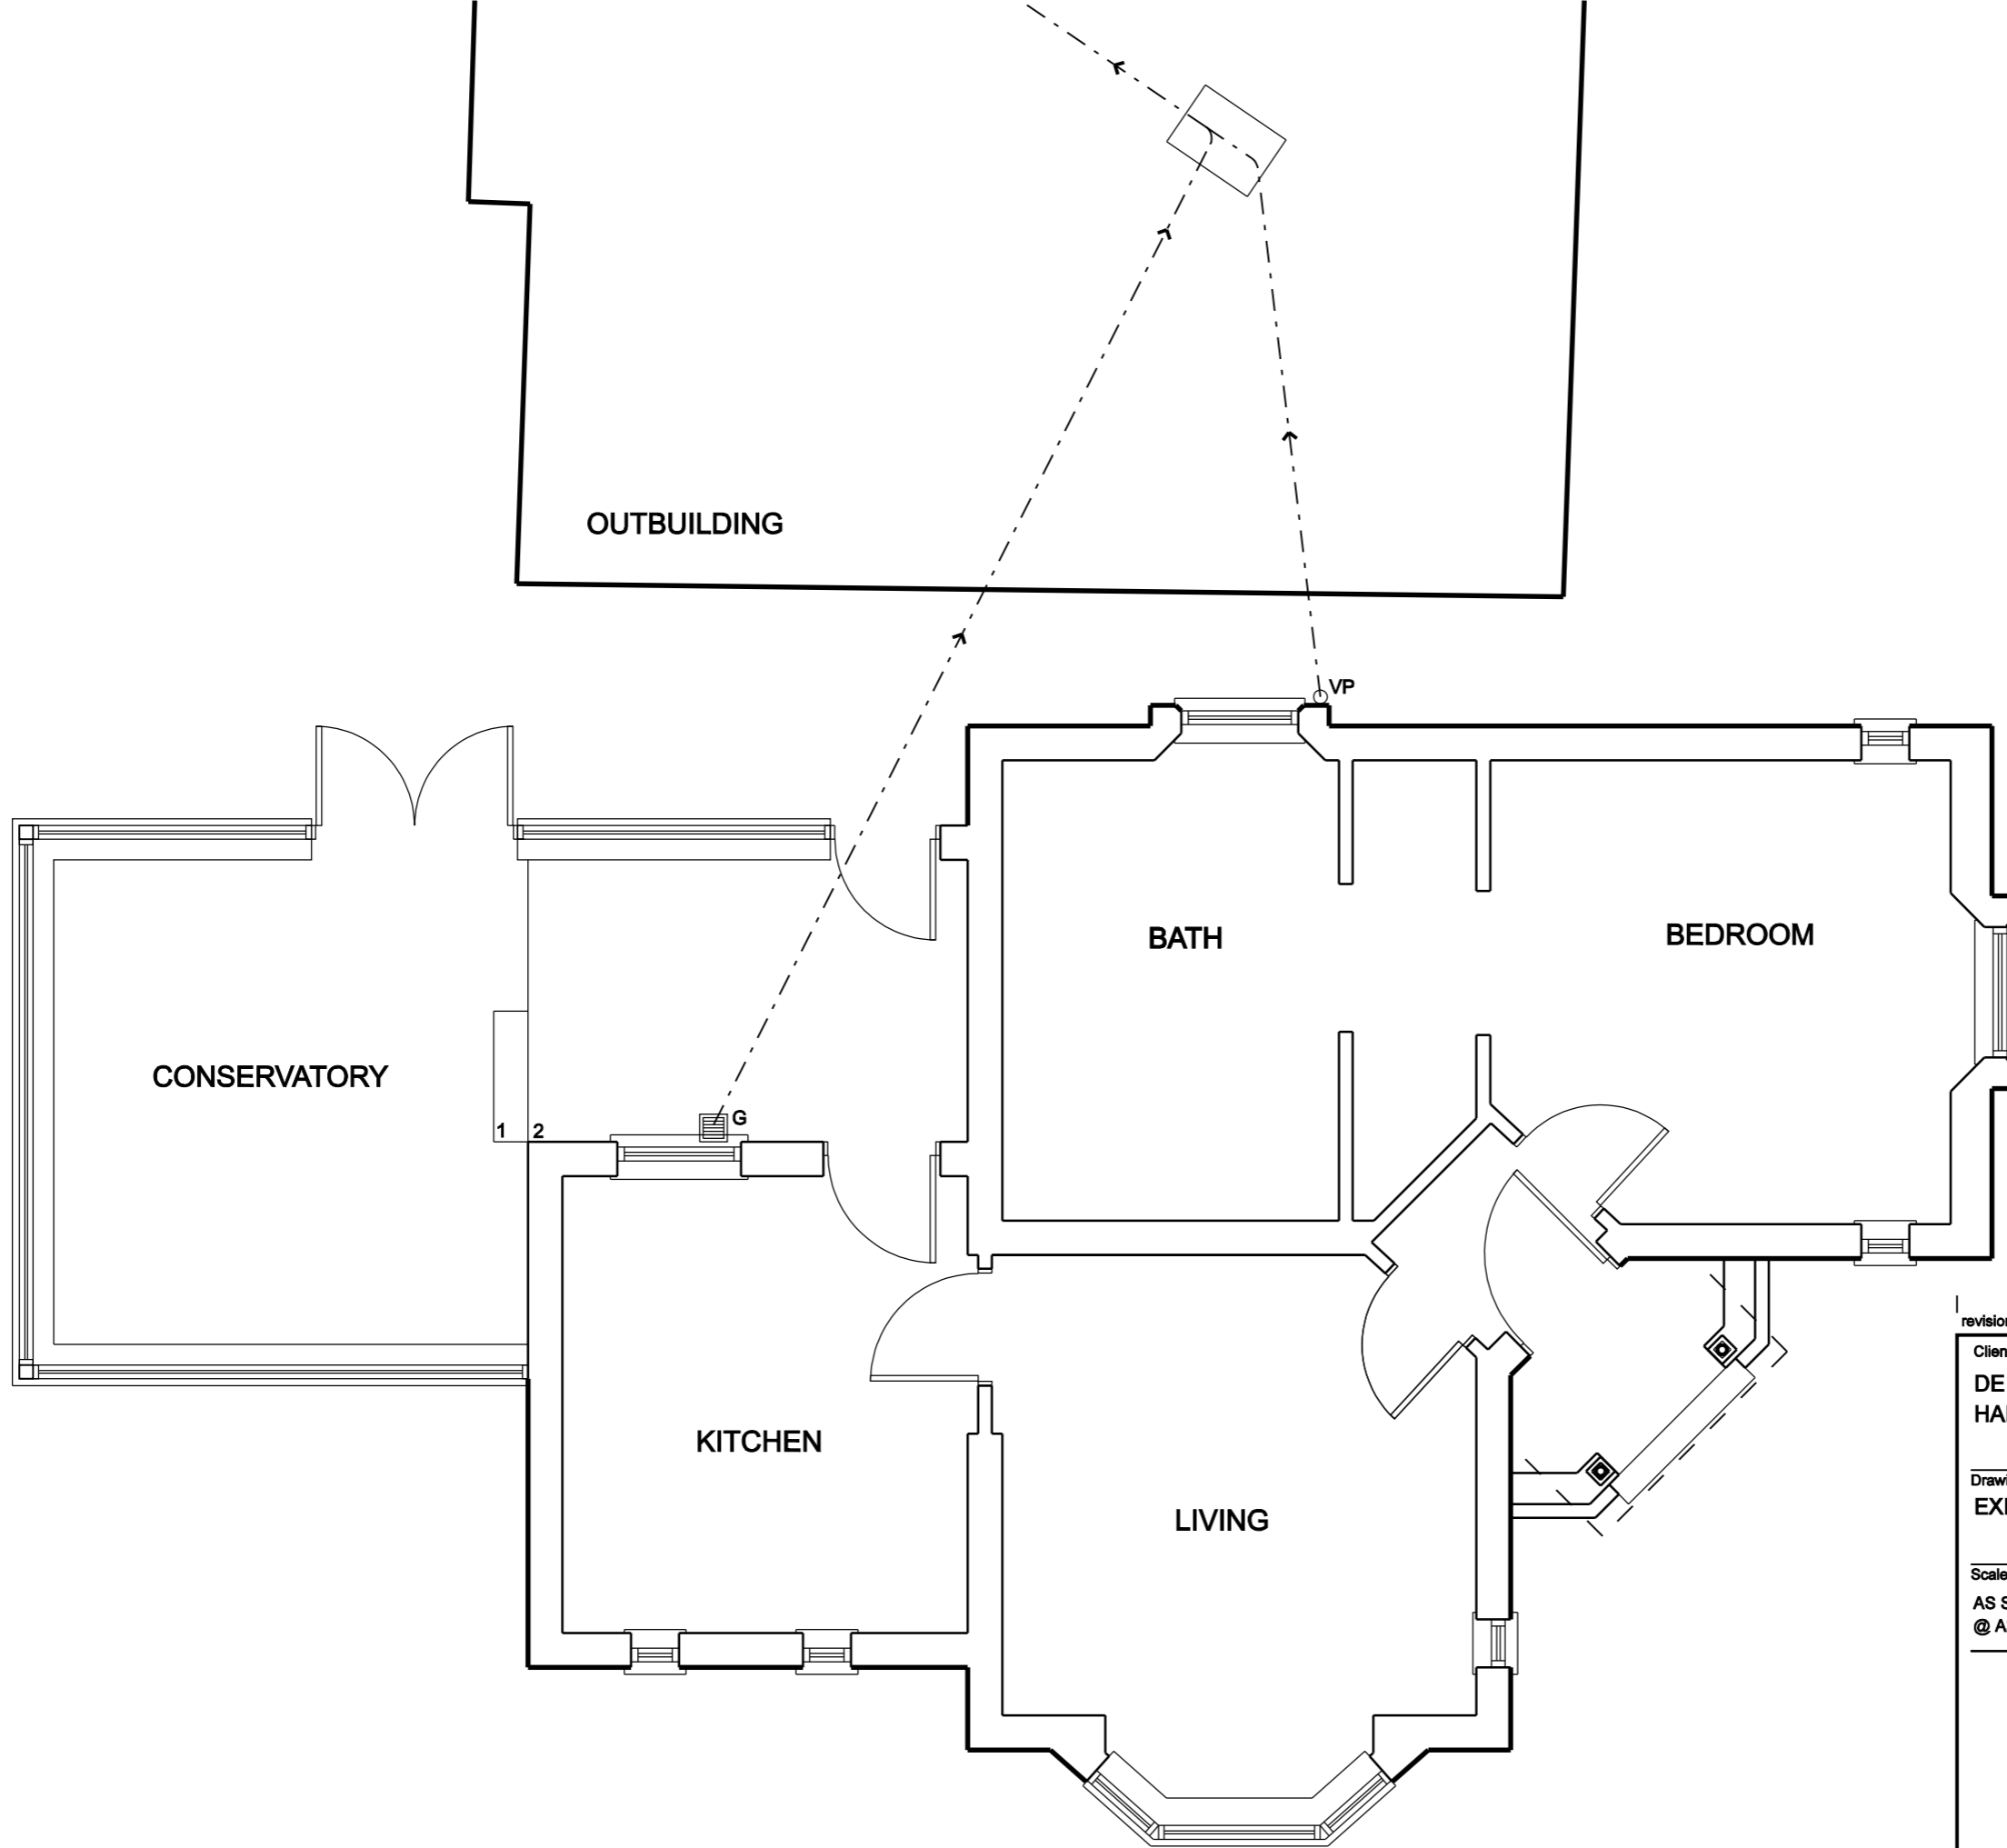

revision	date	amendment
Client:		
DE WINTERS LODGE HADLEIGH ROAD IPSWICH SUFFOLK IP2 0BT		
Drawing Title:		
EXISTING FLOOR PLAN		
Scale:	Drawing No:	Date
AS SHOWN @ A3	E.1918 - 24 - 02	APRIL 2024
<b>Richard Edwards Associates</b> <i>Chartered Building Engineers Building Surveyors Chartered Environmentalists</i>		
		TEL : 07714 324285
		Email : redwardsassoc@aol.com

This drawing is copyright of Richard Edwards Associates and should only be reproduced with their express permission.  
Work to figured dimensions only