




South Elevation

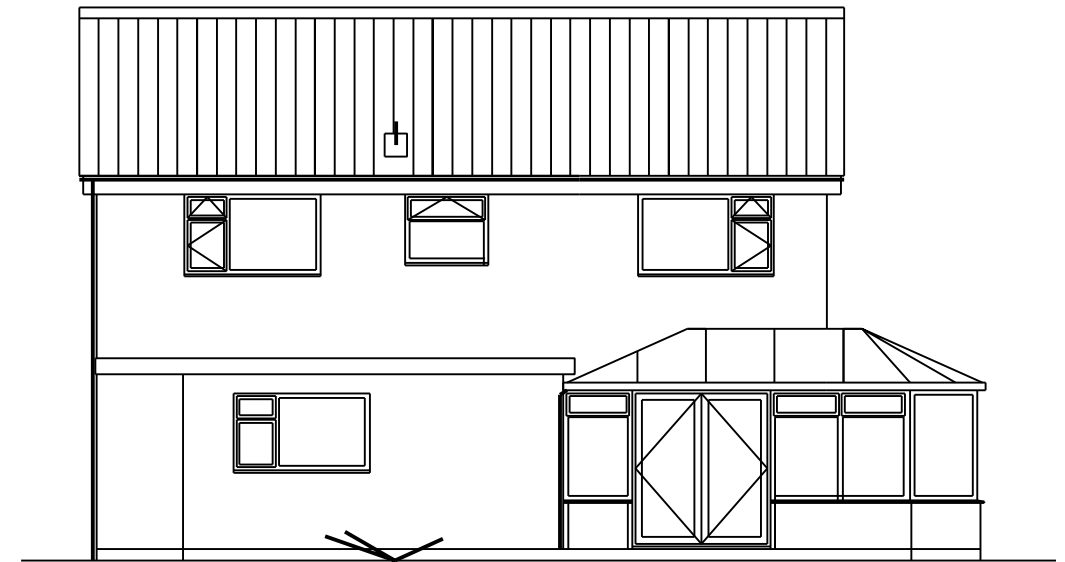

North Elevation

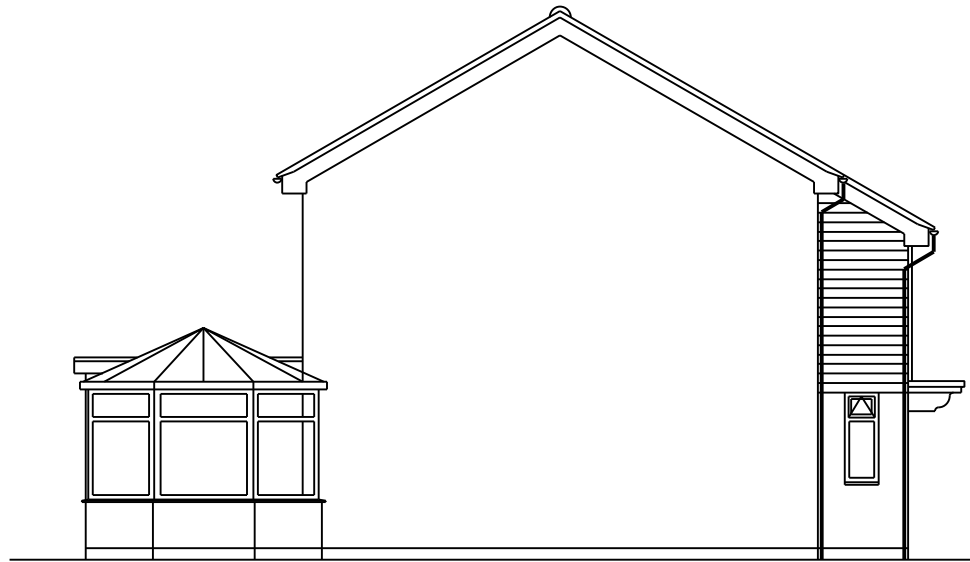

West Elevation

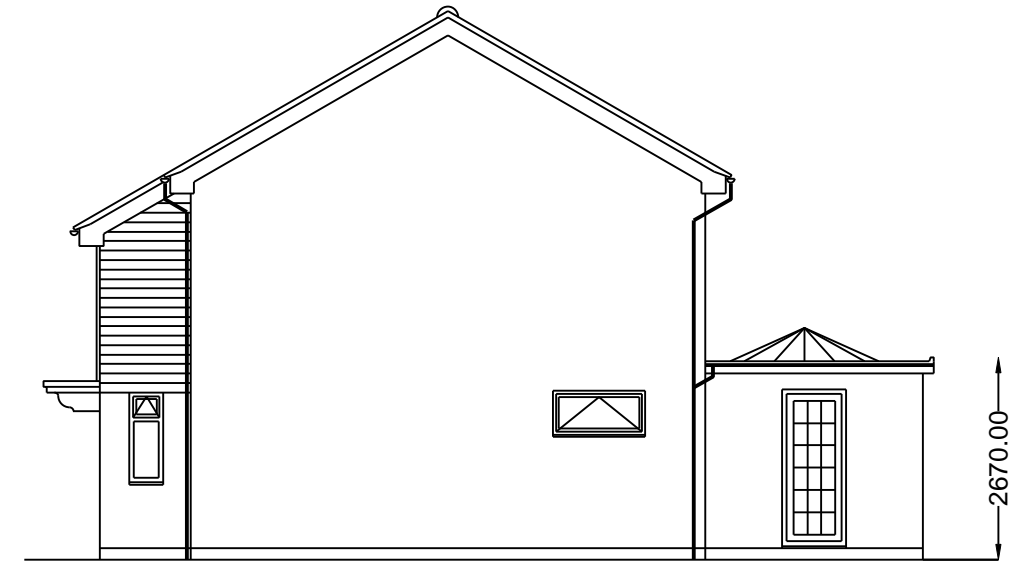

East Elevation

<p>Project address: 22 Lockington Road Stowmarket Suffolk IP14 1BQ</p>	<p>Date: 11/04/2024  Client: Mr &amp; Mrs Chaplin</p>	<p>Drawing no: 14 PL EX ELAVATIONS  Scale: 1:100 @ A3</p>	<p>Revision:</p>	<p><b>Patersons Drawing Studio</b> 1 Sandy Lane Battisford Stowmarket Suffolk IP14 2HS</p>
--	---	---	------------------	--