



South Elevation

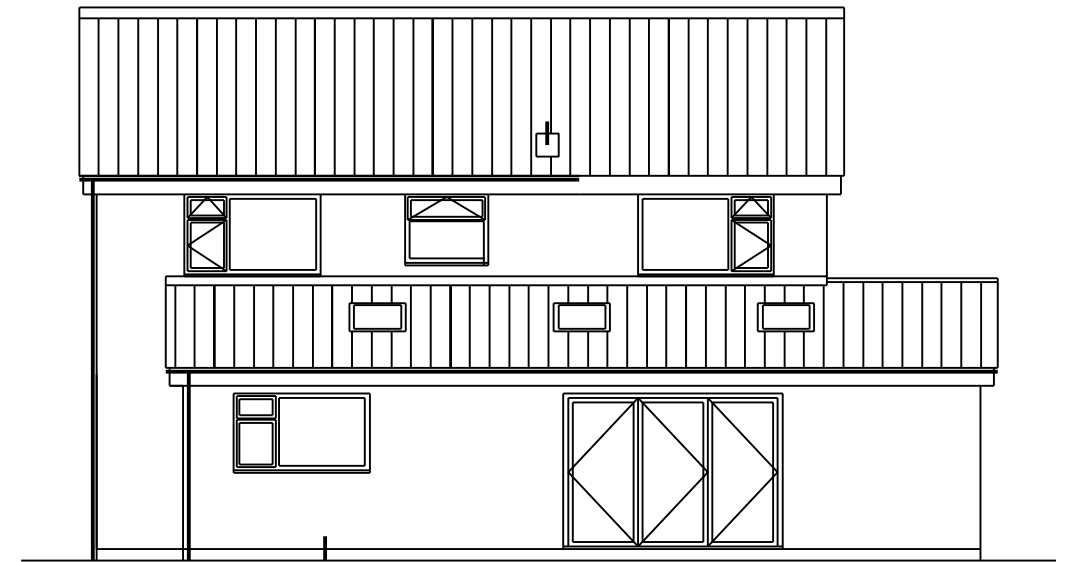


North Elevation

Masonry brickwork to match existing.
 Concrete roof tiles to match existing.
 Additional Windows and doors to match existing

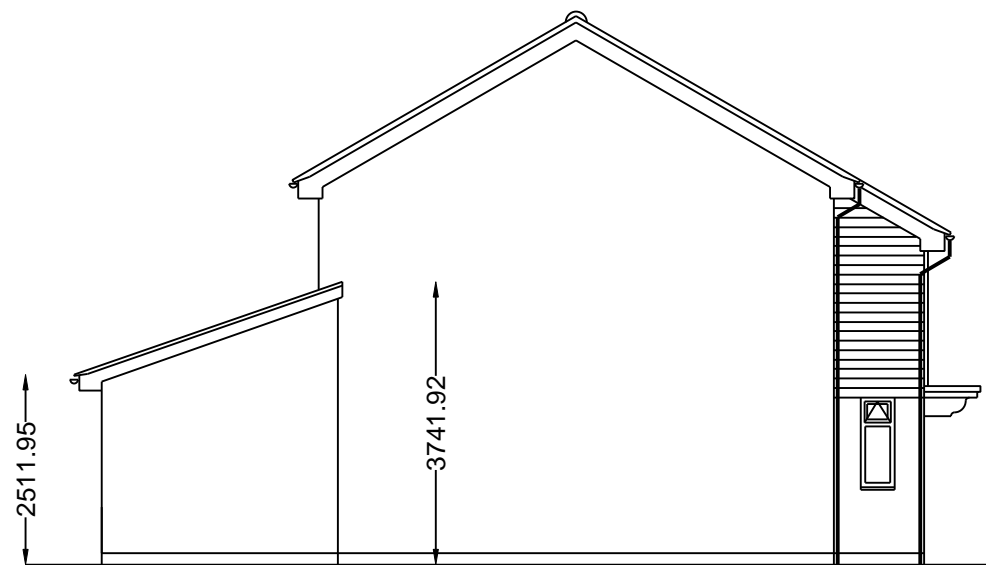

West Elevation

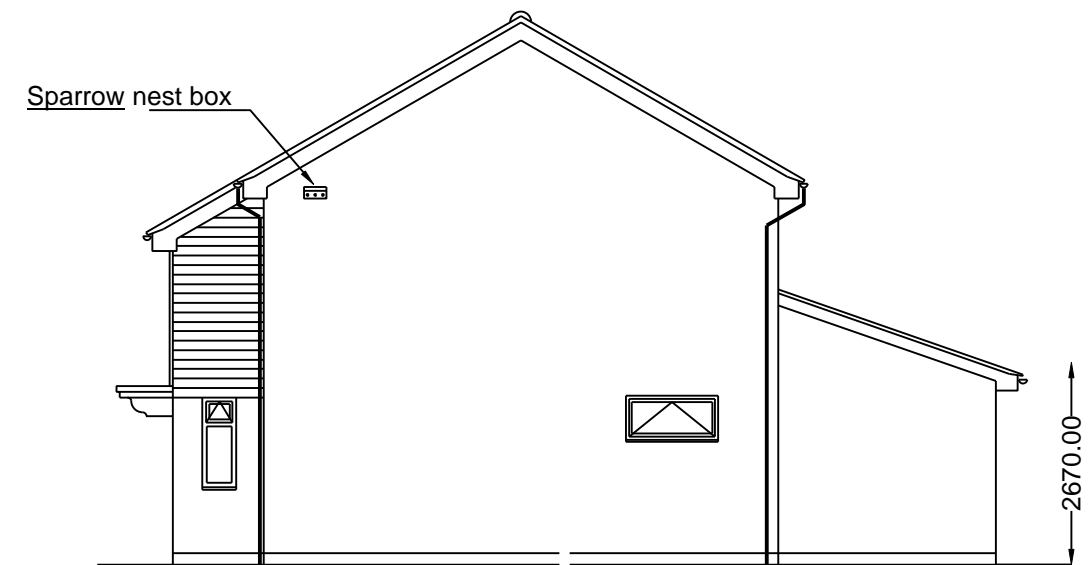

East Elevation

Project address:
 22 Lockington Road
 Stowmarket
 Suffolk
 IP14 1BQ

Date: 11/04/2024
 Client: Mr & Mrs Chaplin

Drawing no: 14 PL PR ELAVATIONS
 Scale: 1:100 @ A3

Revision:

Patersons Drawing Studio
 1 Sandy Lane
 Battsford
 Stowmarket
 Suffolk
 IP14 2HS