




PROPOSED GROUND FLOOR PLAN 1:50

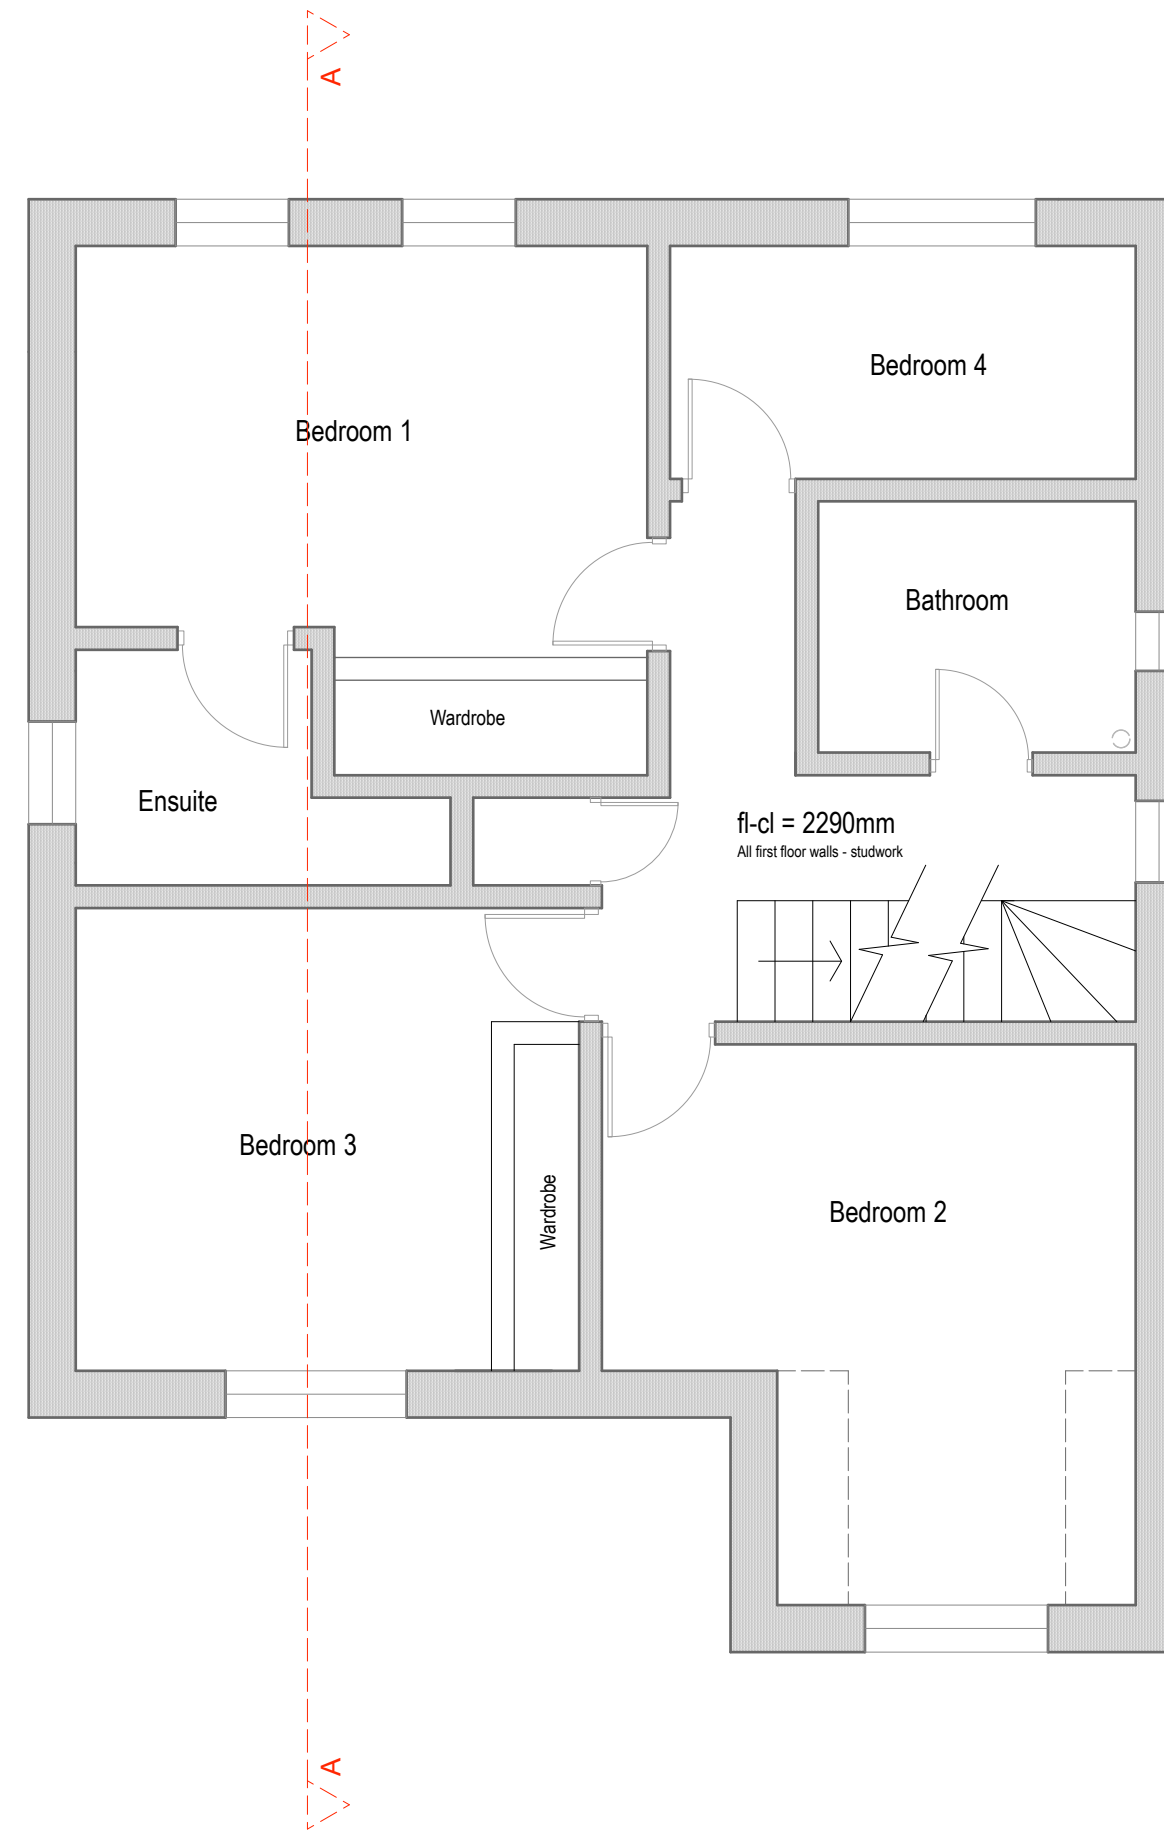


PROPOSED FIRST FLOOR PLAN 1:50

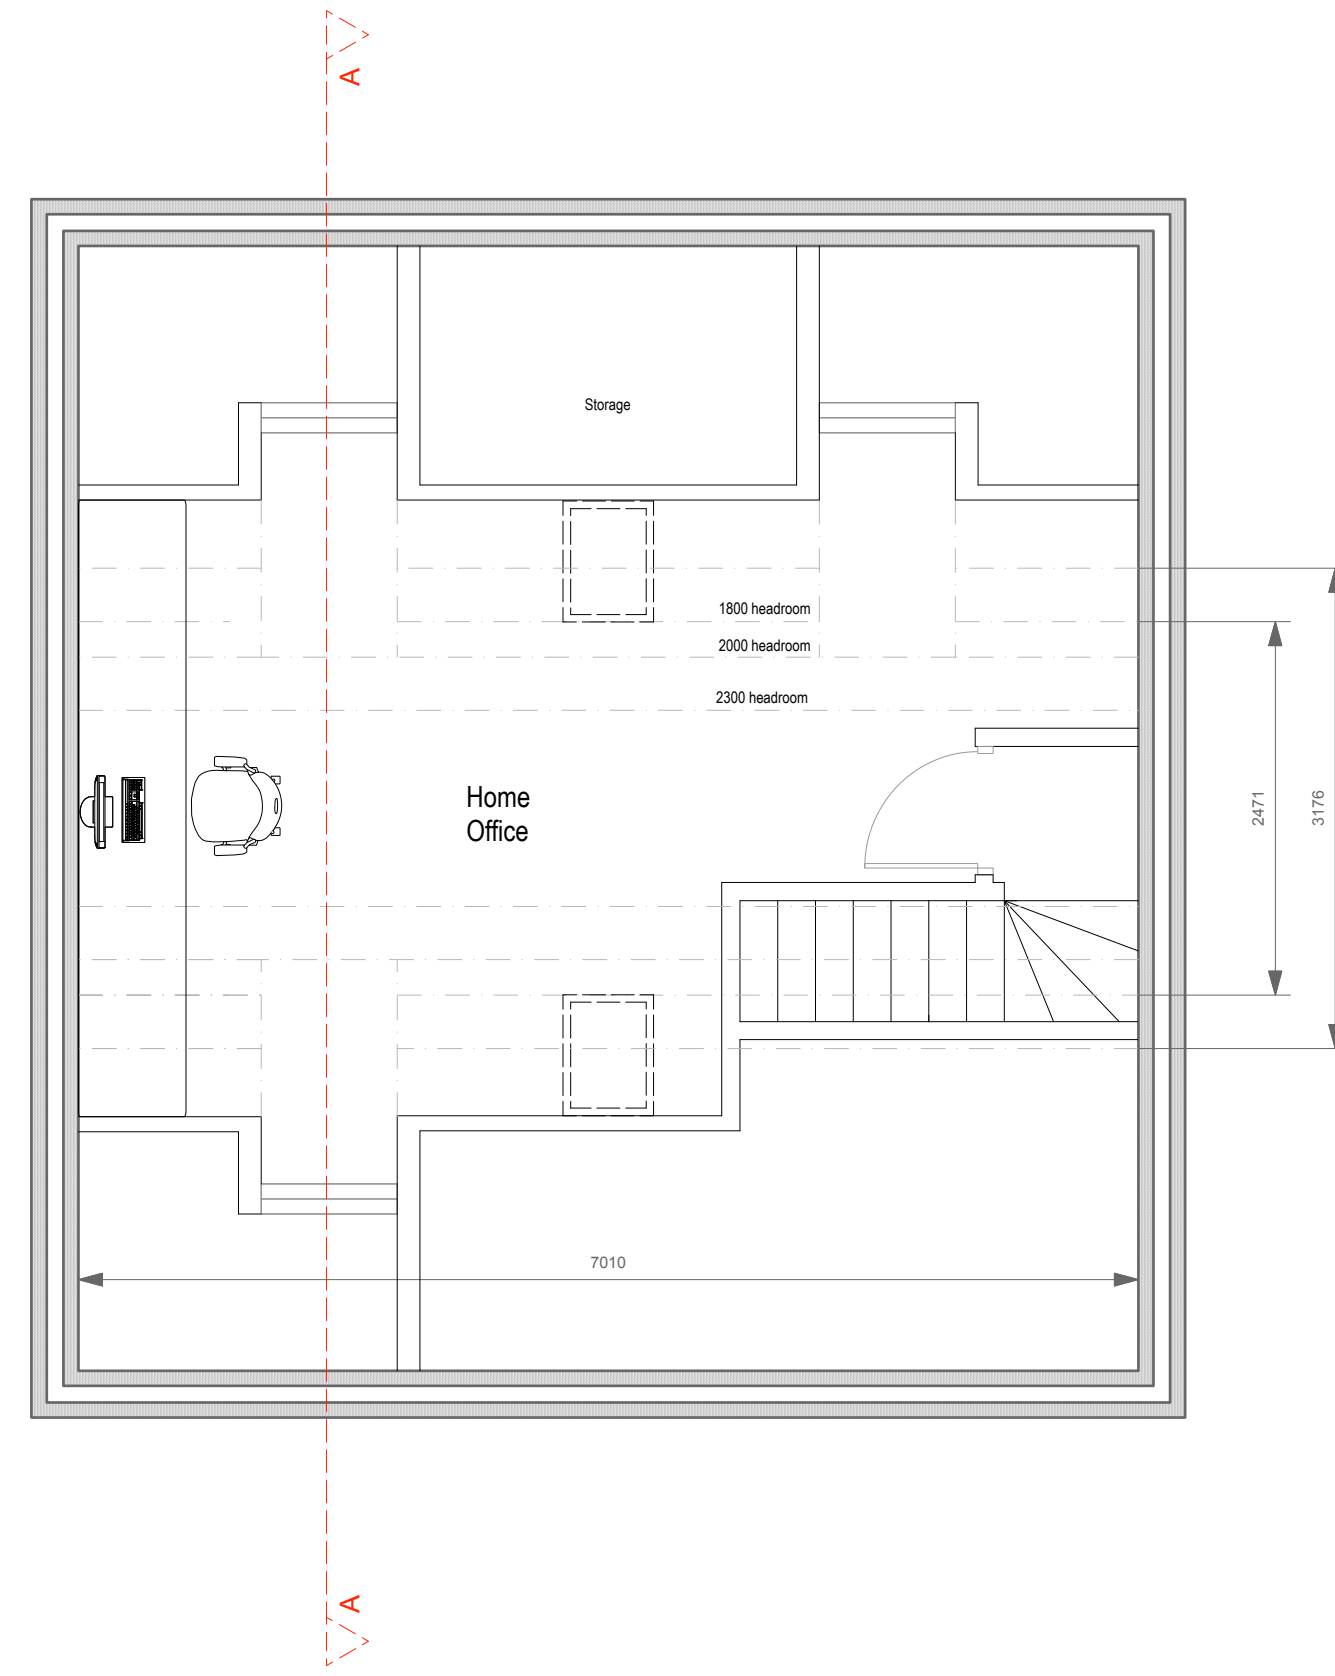

PROPOSED SECOND FLOOR (Loft) PLAN 1:50

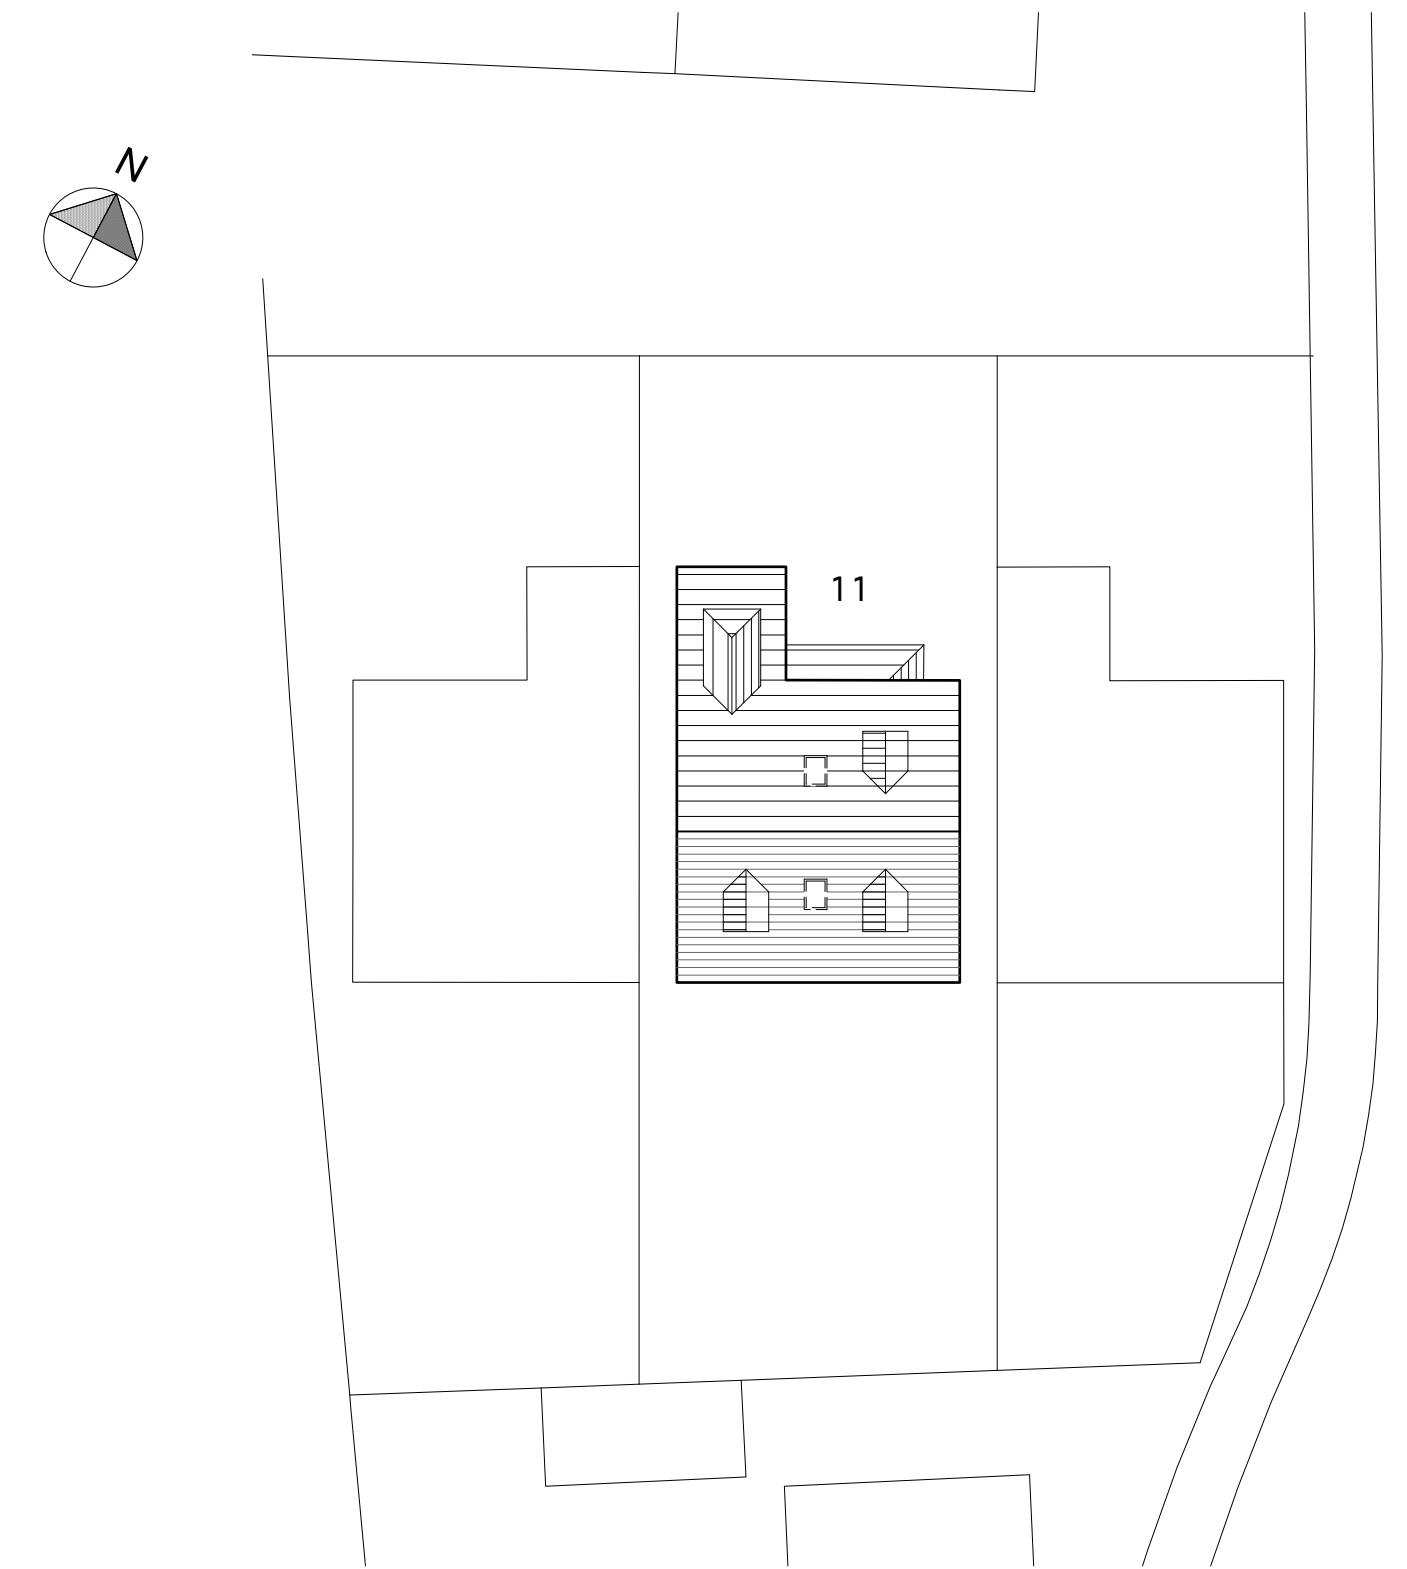

PROPOSED SITE PLAN 1:200

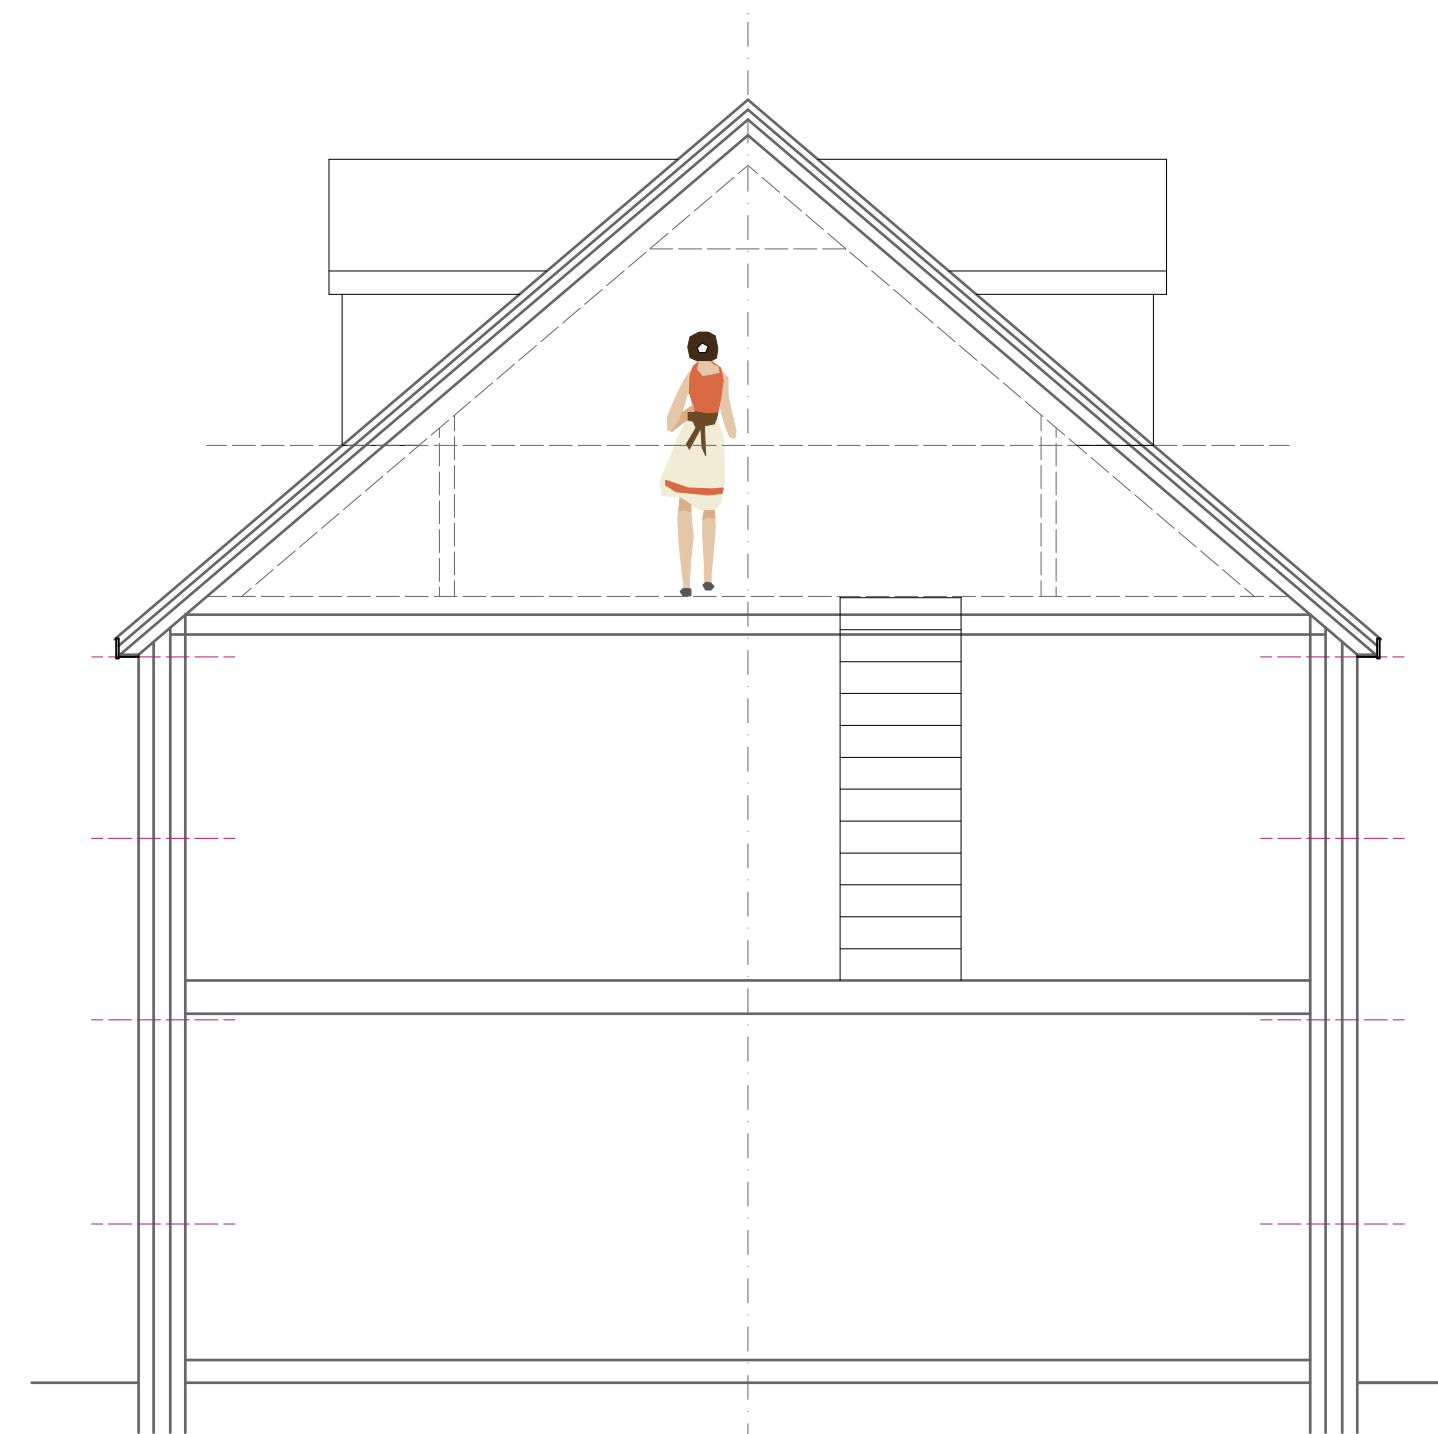

SECTION A - A 1:50

# 11 Dunton Grove, Hadleigh - Proposed Floor / Block Plans

REV	DESCRIPTION	DATE
TITLE: PROPOSED FLOOR / SITE PLANS		
PROJECT: 11 DUNTON GROVE, HADLEIGH, SUFFOLK IP7 5HD		
CLIENT: MR & MRS MANN		
SCALE: 1:50@A1	DATE: MAR 2024	
STATUS: PLANNING	DRAWN: JS	
JOB NO: 1693	DRAWING NO: 03	



Architectural Design  
www.boxvalleydesign.com  
13 Gallows Hill, Hadleigh, Suffolk, IP7 6DD  
office@boxvalleydesign.com  
07950 582730

Do not scale from drawings. Work to figured dimensions only.

