




EXISTING GROUND FLOOR PLAN 1:50

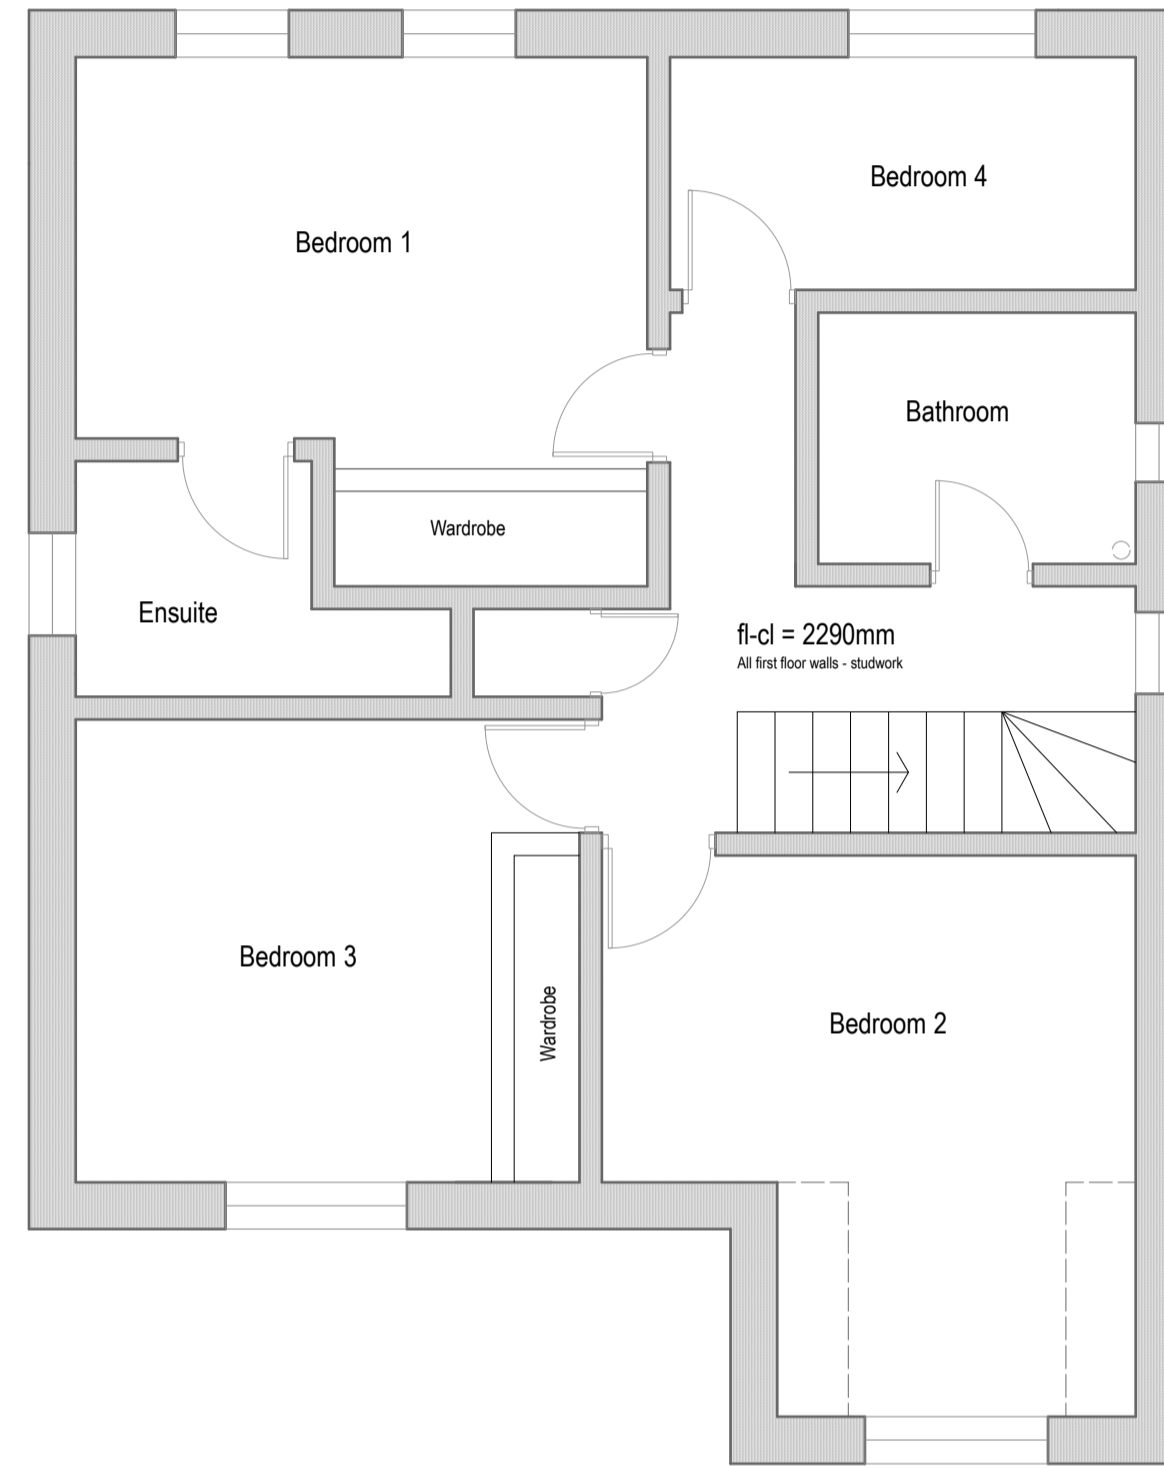


EXISTING FIRST FLOOR PLAN 1:50

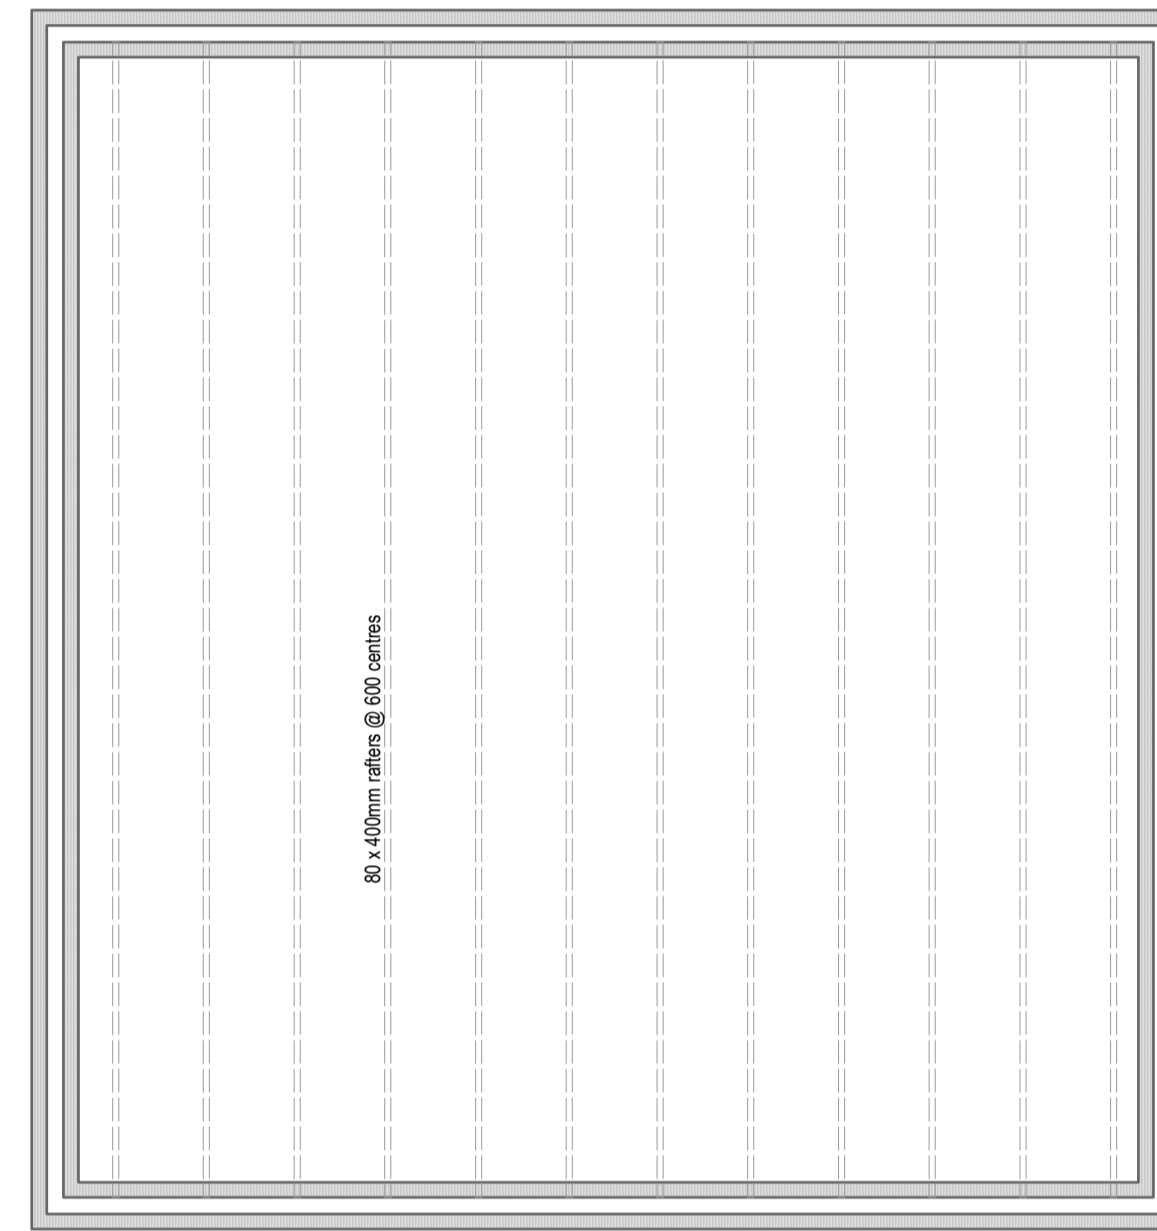


EXISTING SECOND FLOOR (Loft) PLAN 1:50

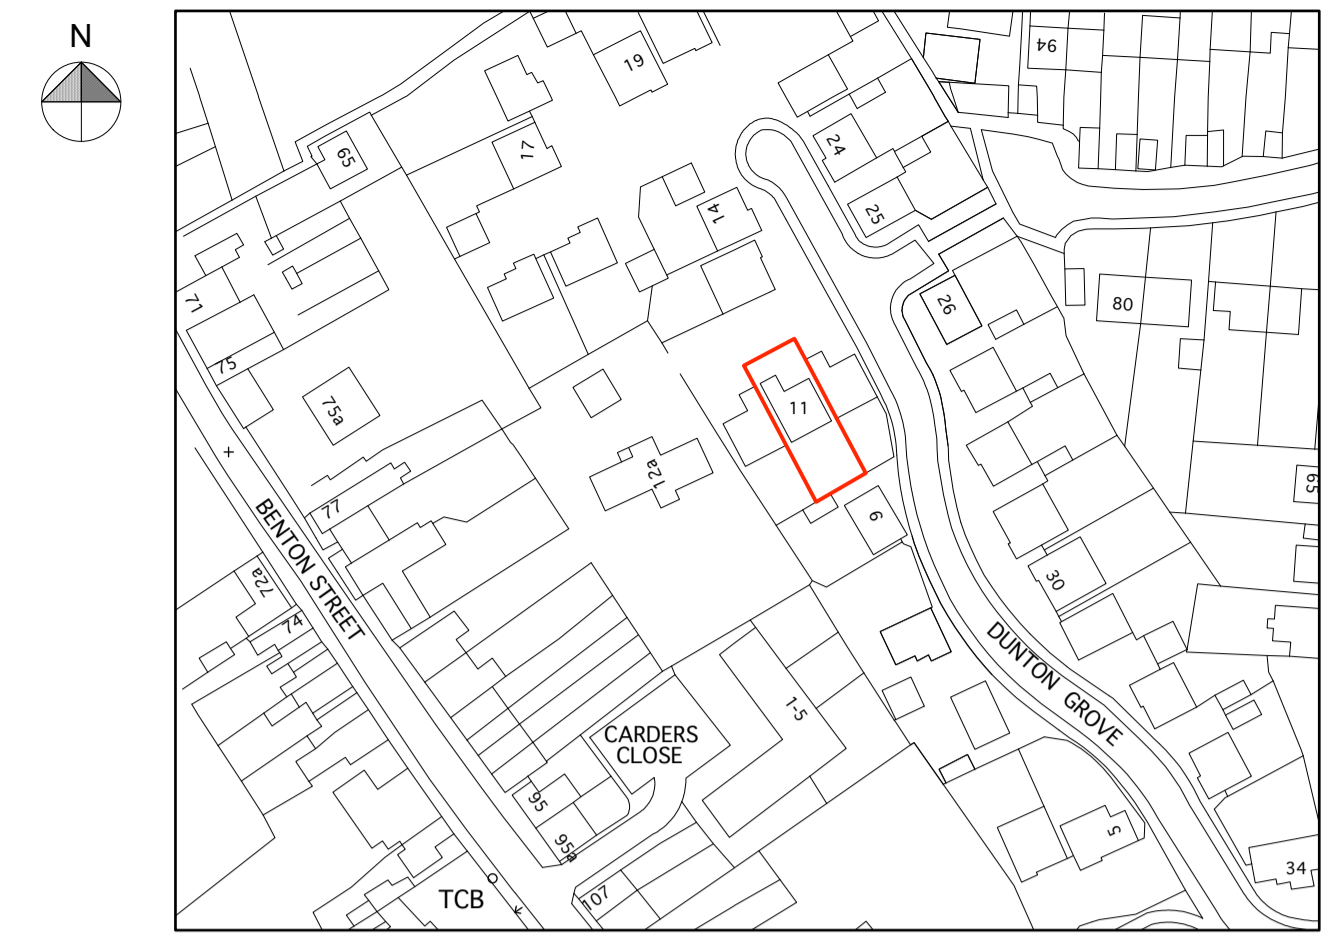

SITE LOCATION PLAN 1:1250

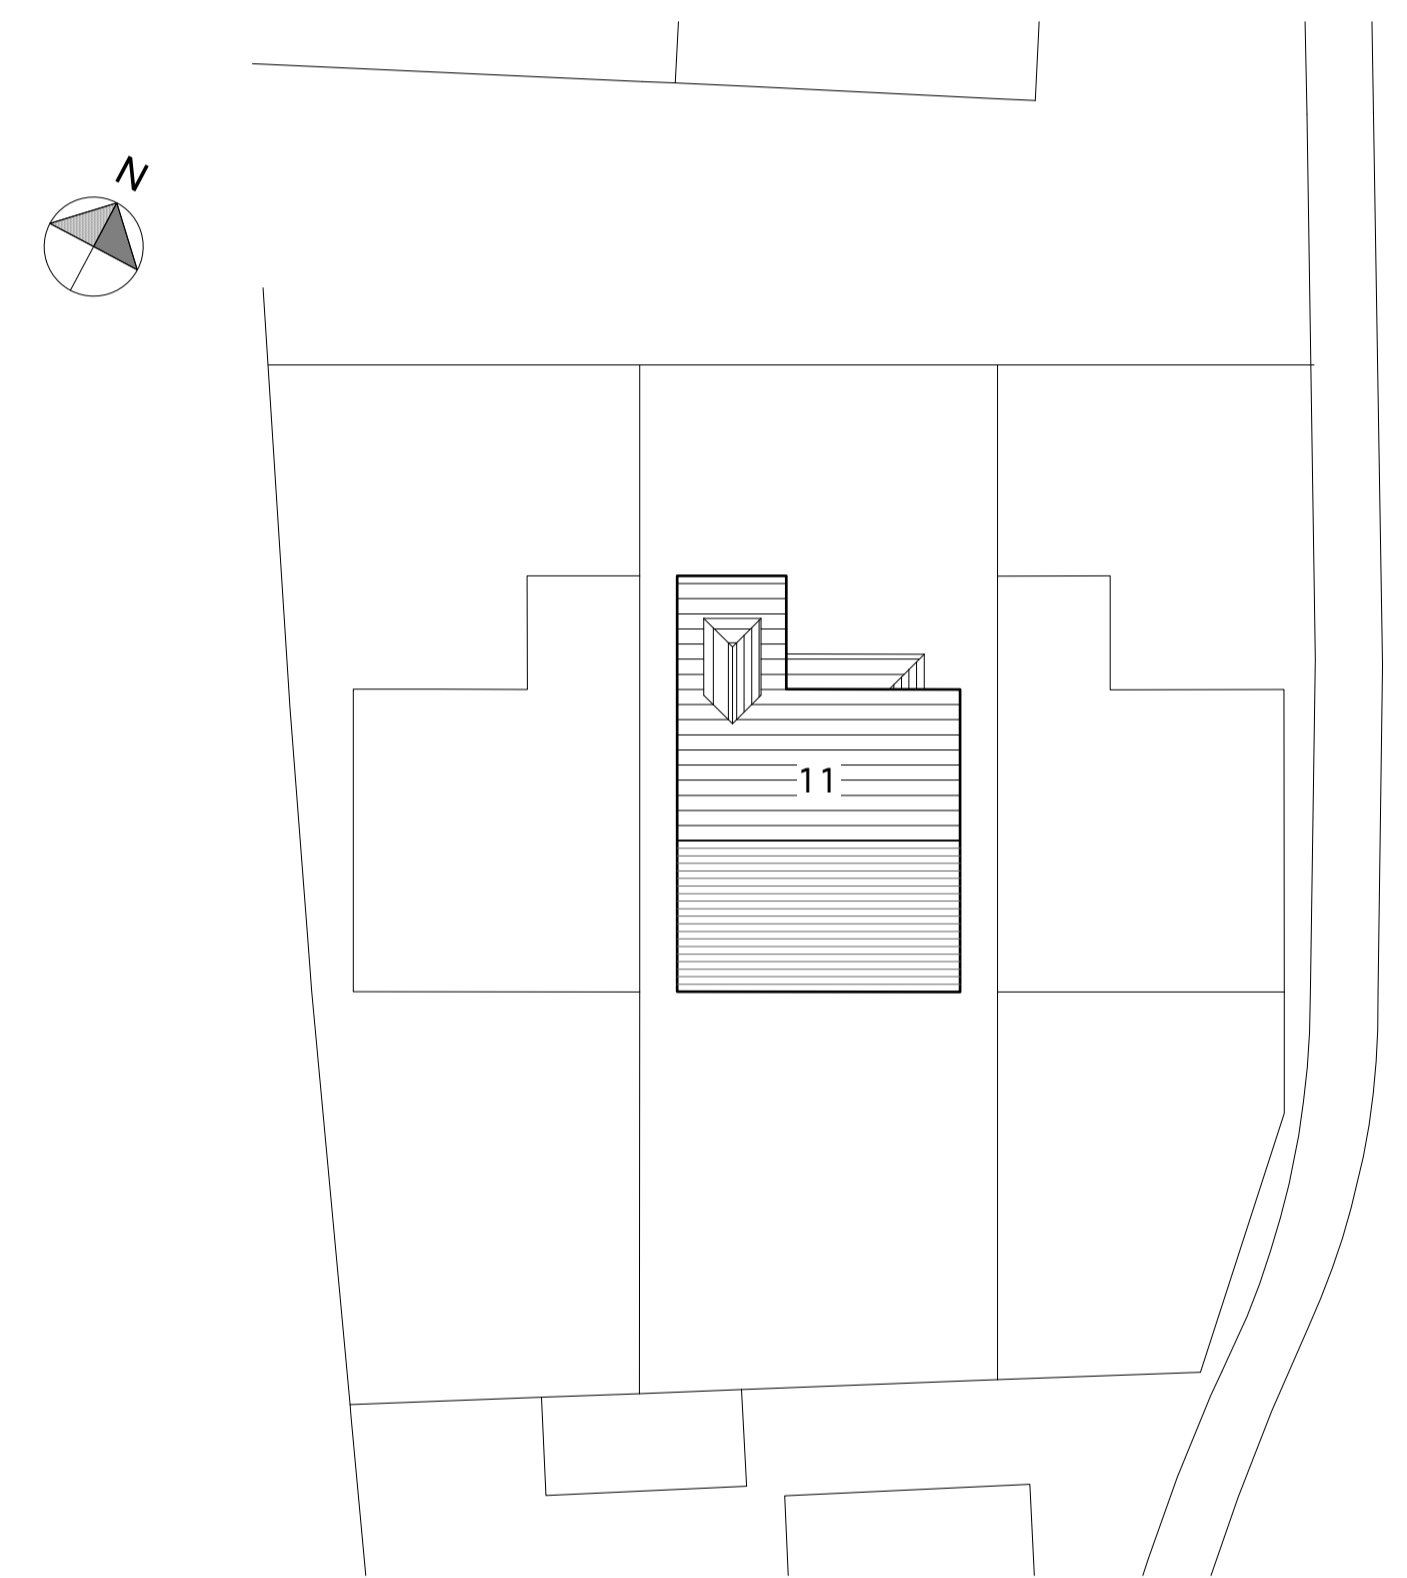

EXISTING SITE PLAN 1:200

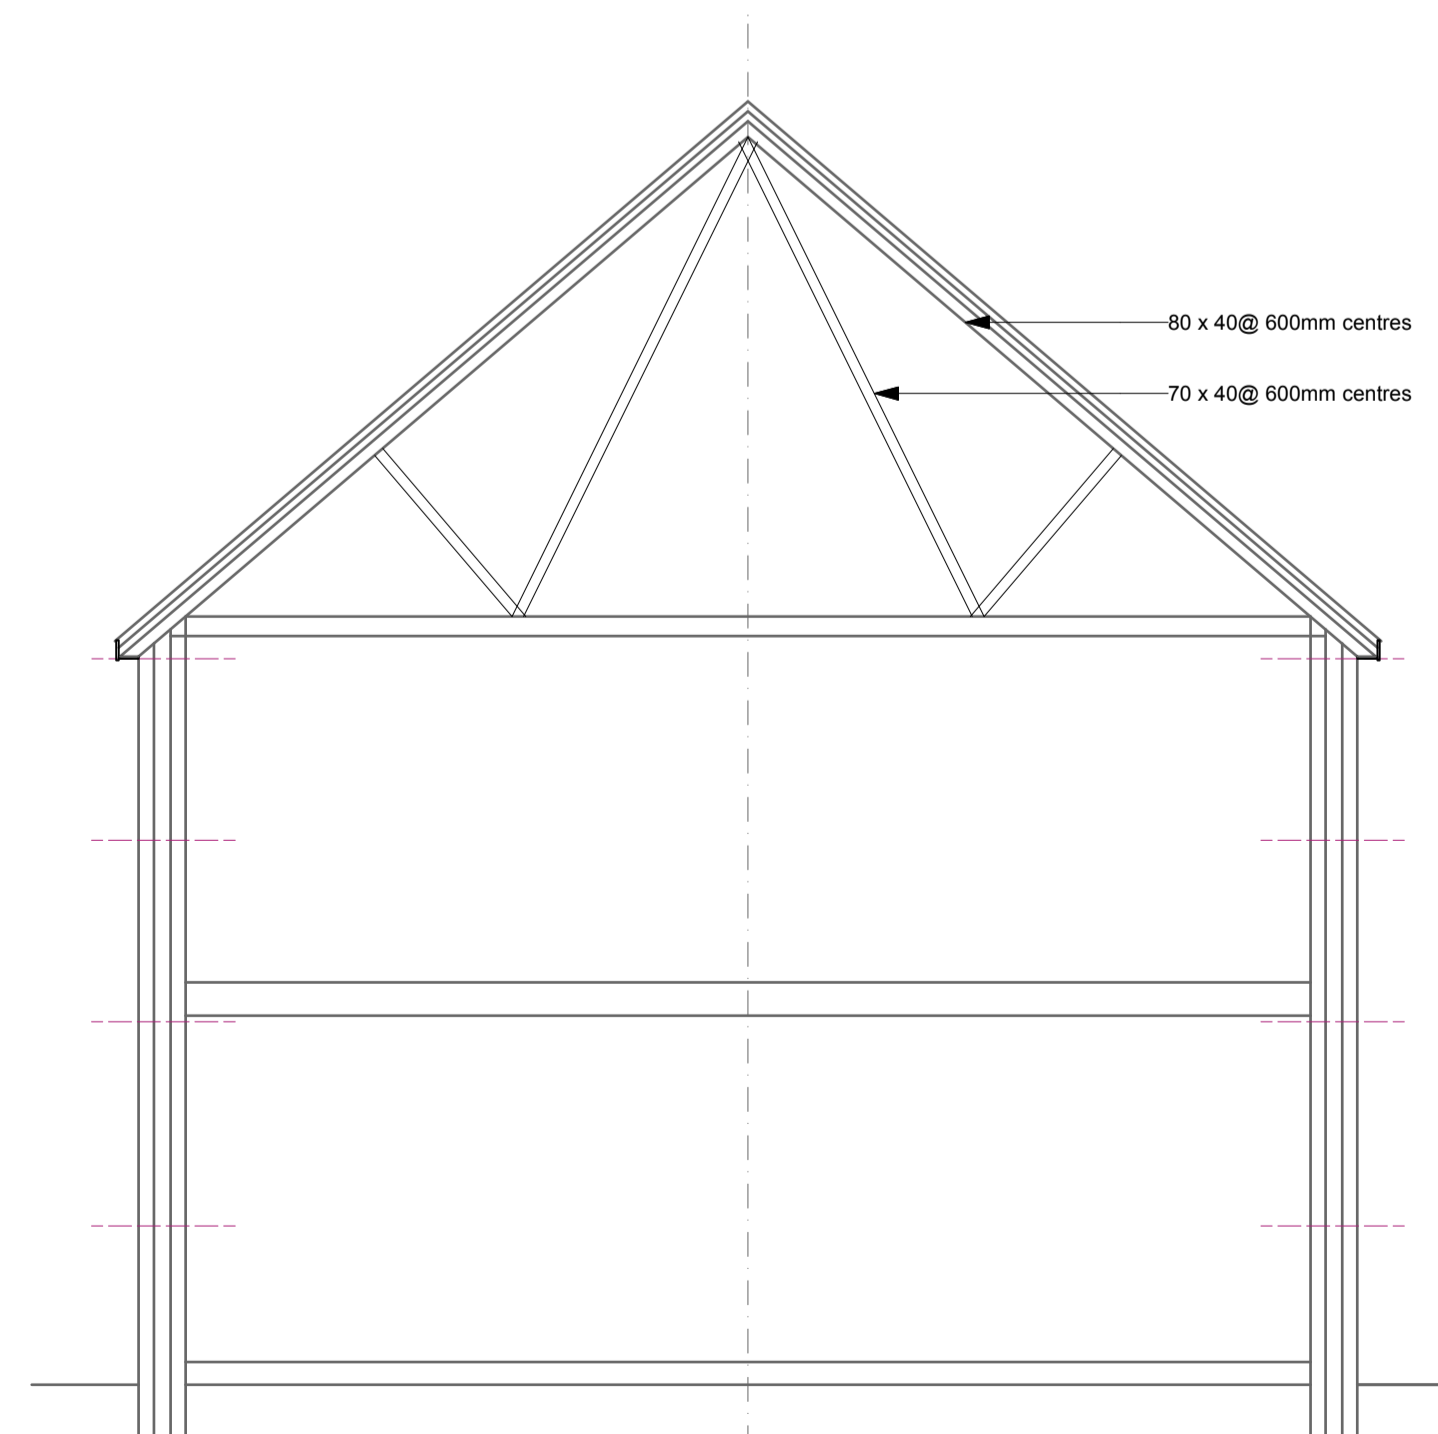

SECTION A - A 1:50

11 Dunton Grove, Hadleigh - Existing Floor / Block Plans

REV	DESCRIPTION	DATE
TITLE: EXISTING FLOOR / SITE PLANS		
PROJECT: 11 DUNTON GROVE, HADLEIGH, SUFFOLK IP7 5HD		
CLIENT: MR & MRS MANN		
SCALE: 1:50@A1	DATE: MAR 2024	
STATUS: PLANNING	DRAWN: JS	
JOB NO: 1693	DRAWING NO: 01	

Box Valley
 Architectural Design
 www.boxvalleydesign.com
 13 Gallows Hill, Hadleigh, Suffolk, IP7 6DD
 office@boxvalleydesign.com
 07950 582730

Do not scale from drawings. Work to figured dimensions only.

