




front elevation (north facing) as existing 1:50



side elevation (west facing) as existing 1:50

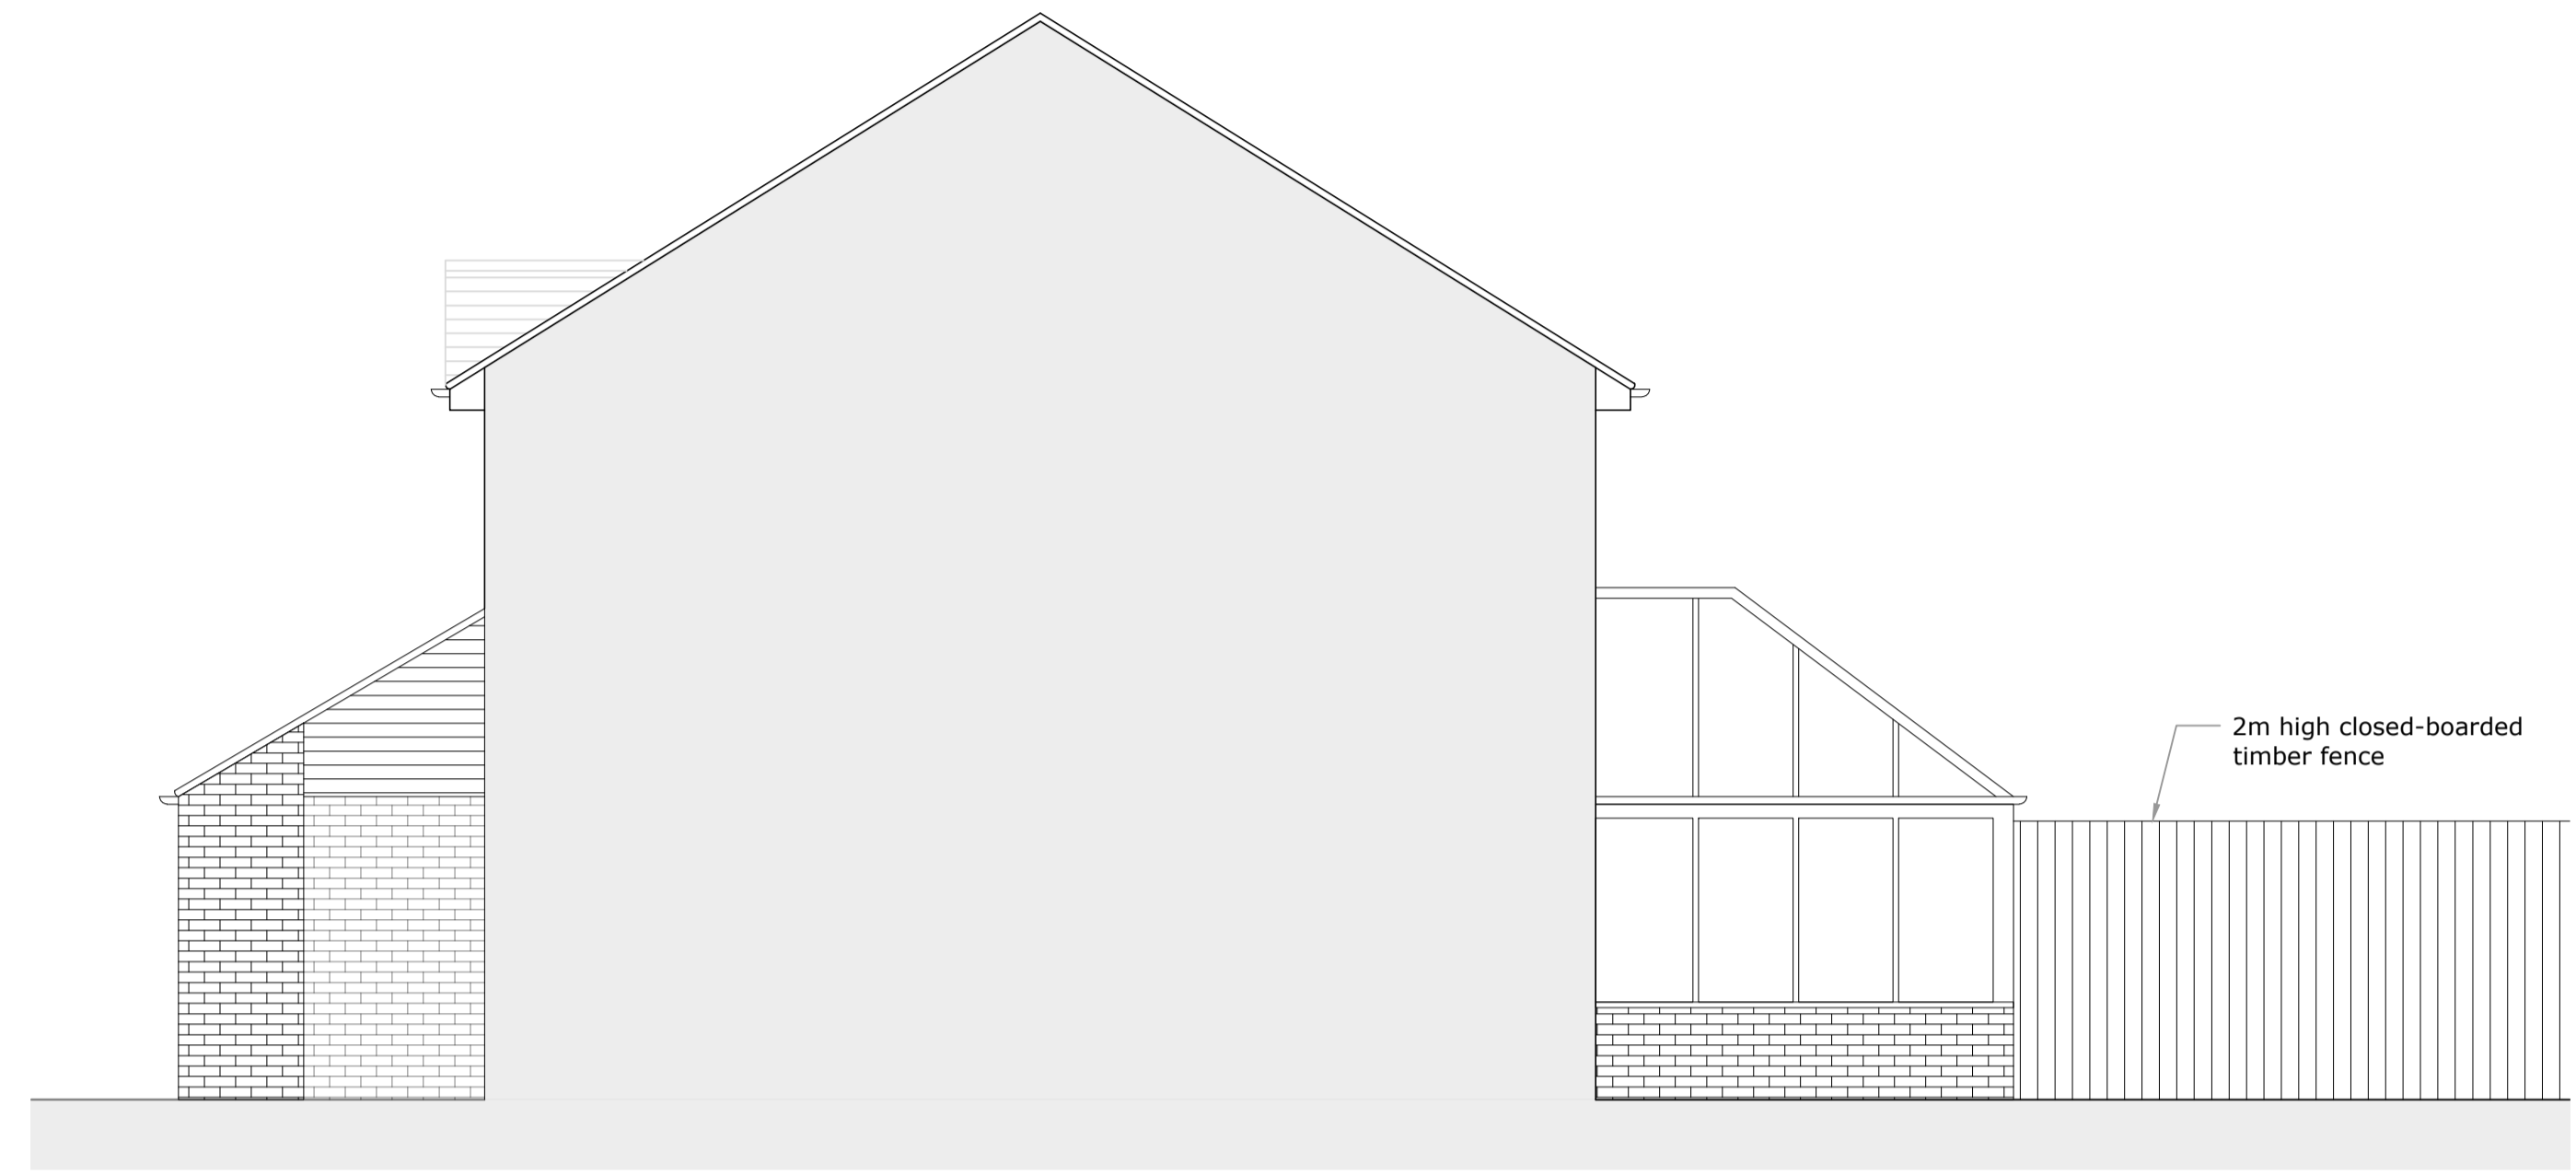

side elevation (east facing) as existing 1:50




rear elevation (south facing) as existing 1:50



Client/Project:
Kevin Vincent,
34 Wilson Road,
Ipswich, IP8 3SD

Project status:
PLANNING (installation of air source heat pump)
Drawing title:
Elevations as existing

Rev:	Description:	By:	Date:

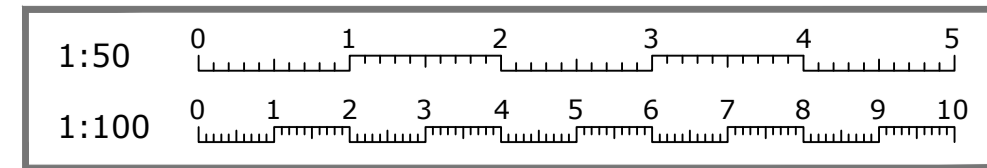

Scale: 1:50	Paper Size: A1	Drawn: A Walton	Checked: B Samina
Project ID: J-F3F69C9E	Drawing No: 02	Revision:	Date: 02.04.2024