




Proposed Elevations
Scale: 1:100

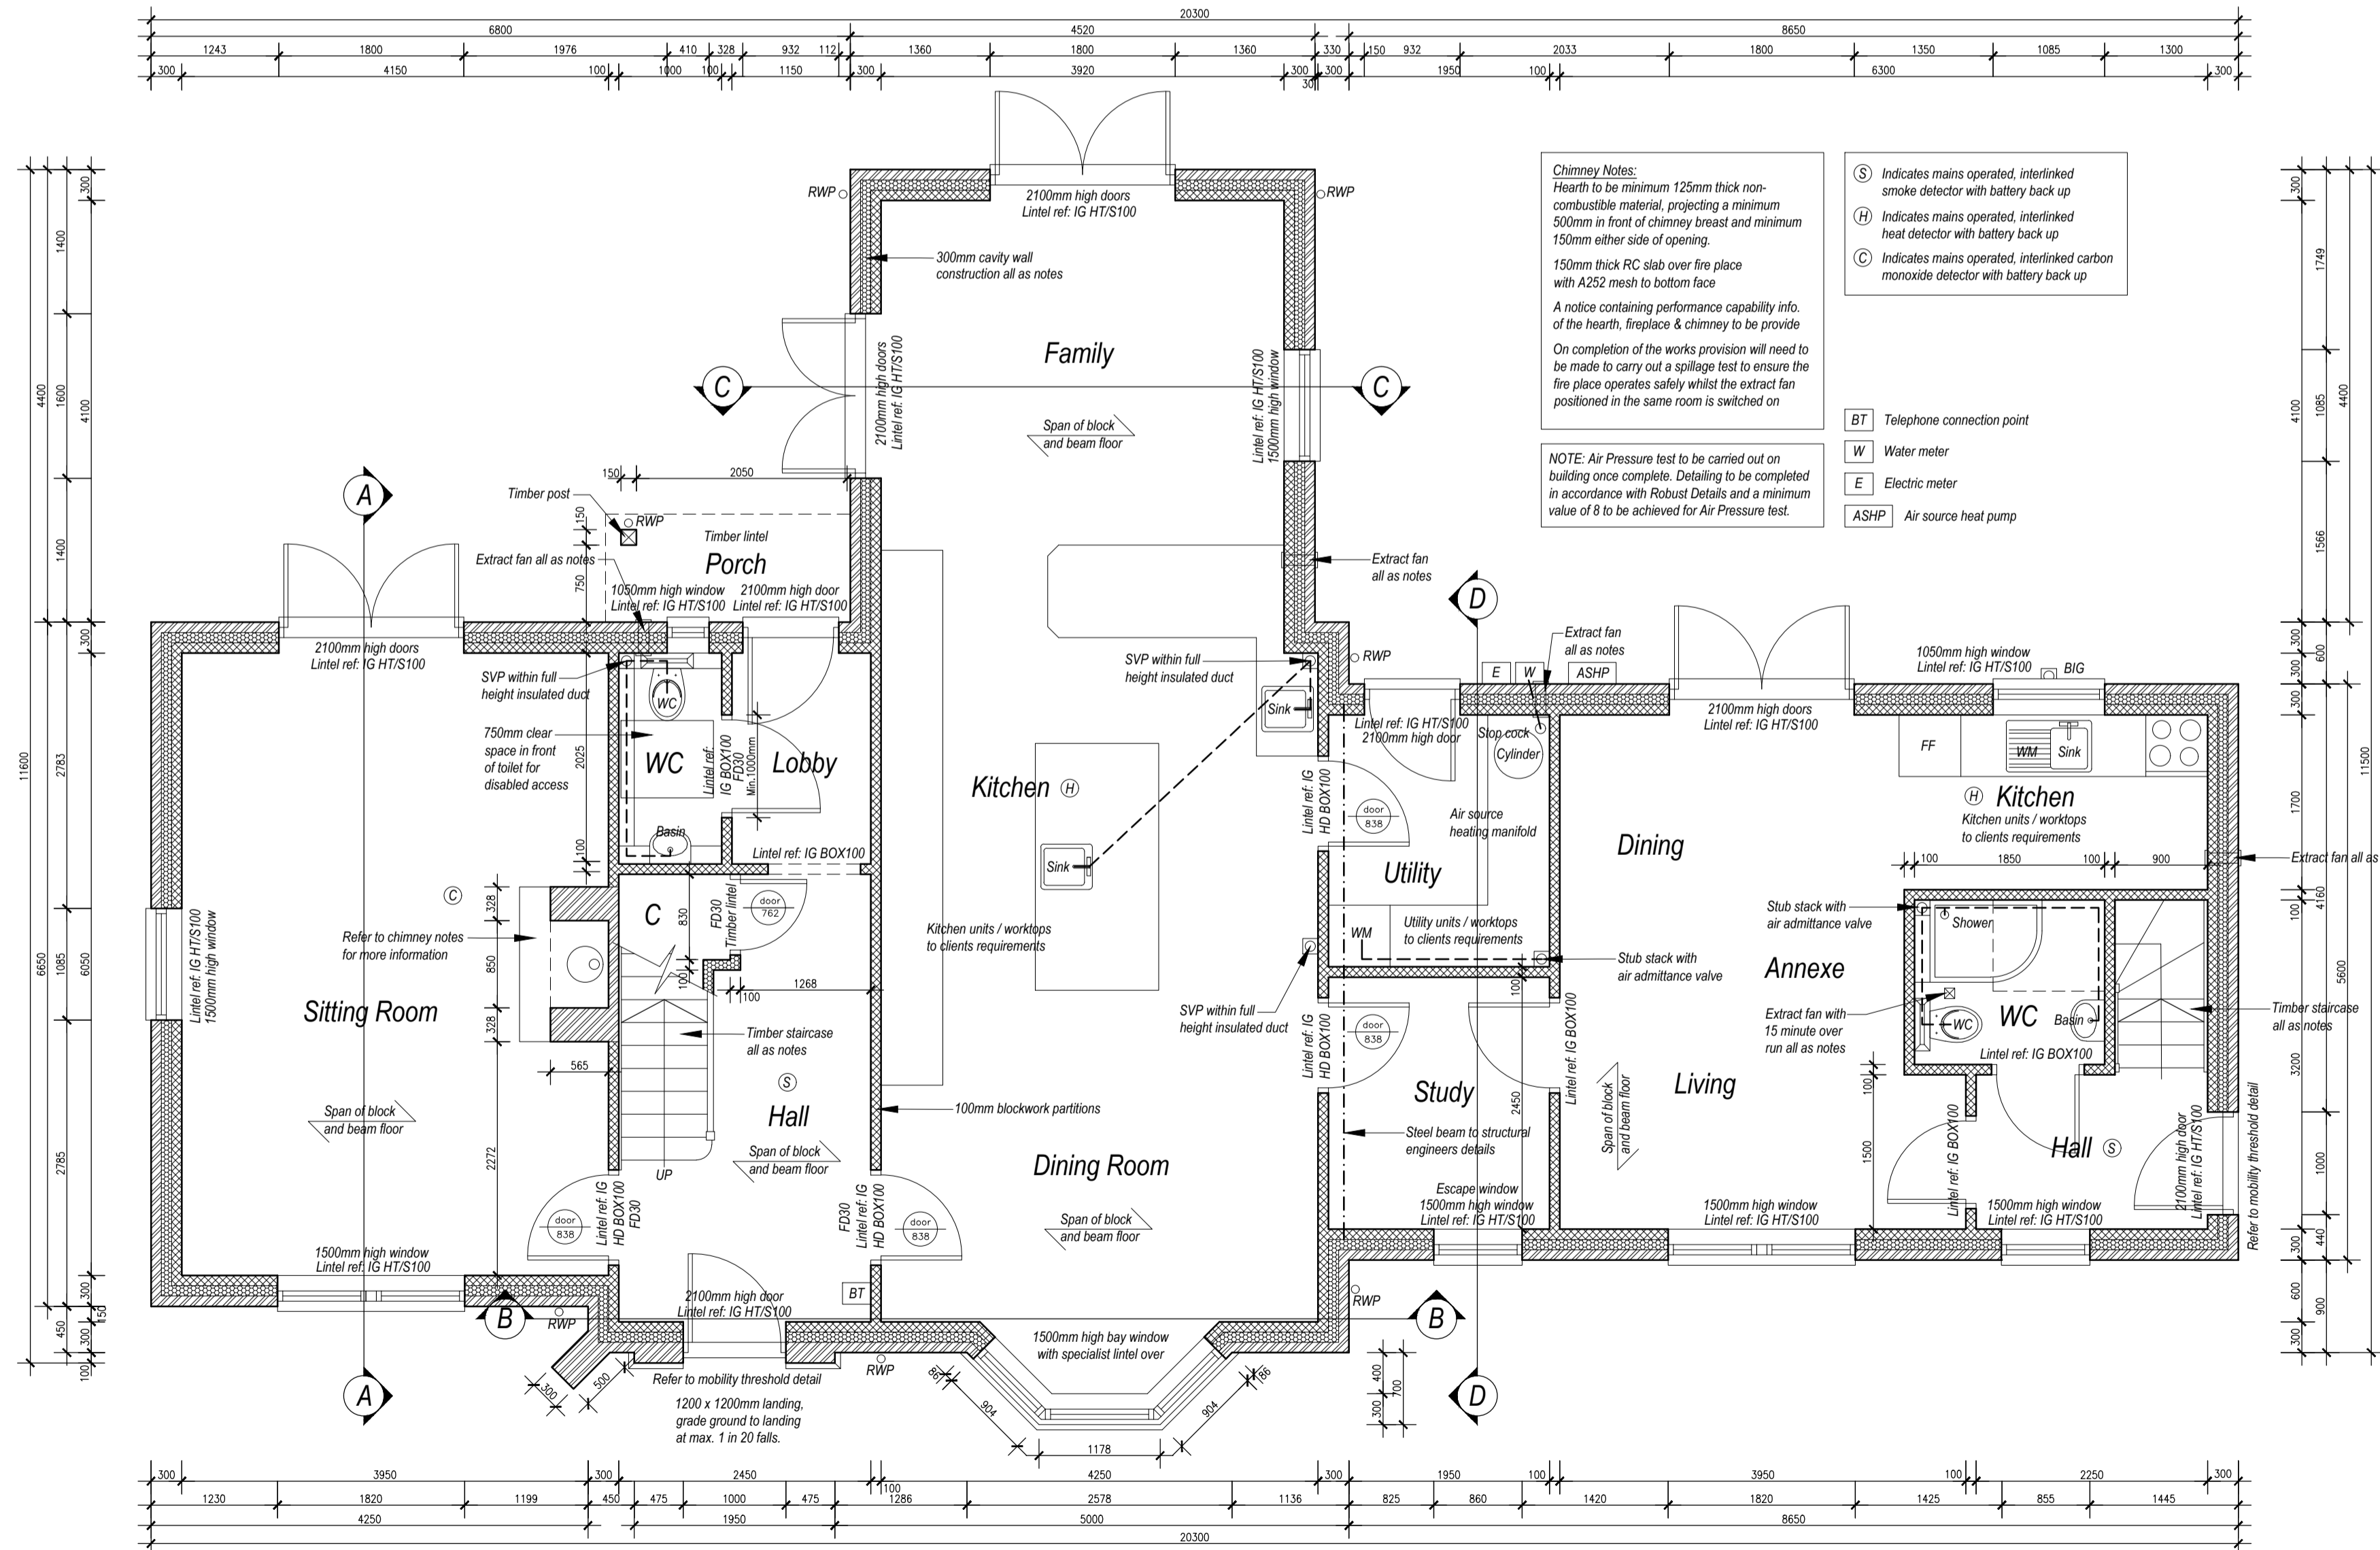

Proposed Ground Floor Plan
Scale: 1:50

Rev B: 26.03.2024 - Scheme Amended

Status:
Building Regulations



Medusa Design
Architectural Designers

Eagle House, Sudbury Road, Great Whelheim
Bury St Edmunds, Suffolk, IP39 0UN
Tel: 01787 883339
E-Mail: info@medusadesign.co.uk
Web site: www.medusadesign.co.uk

Client:
Ms Jackson

Project:
Proposed Alterations To Plot Three
To Create Annexe
Land At Chilton Grove, Waldingfield Road,
Sudbury, Suffolk, CO10 0PR

Drawing Details:
Proposed Ground Floor Plan And Elevations

Date: April 2022	Scale/s: 1:50 & 1:100 @ A1	Drawn: MJM
Number: 2008/22/03		Rev: B