



ALBURY STREET

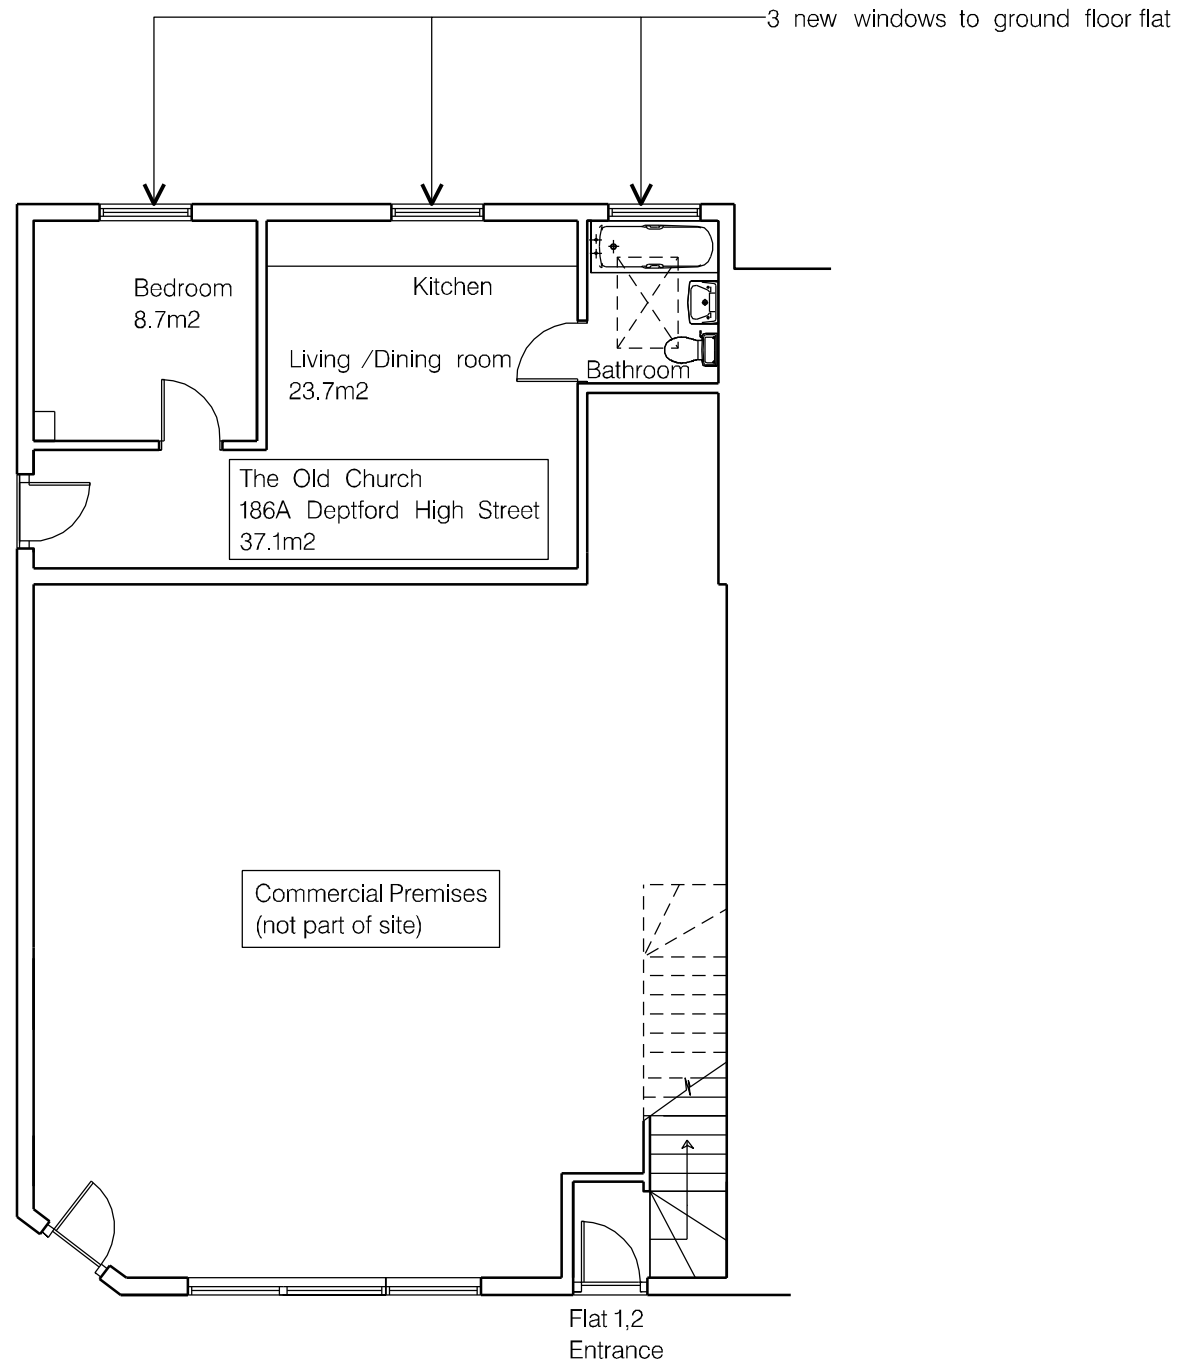

GROUND FLOOR

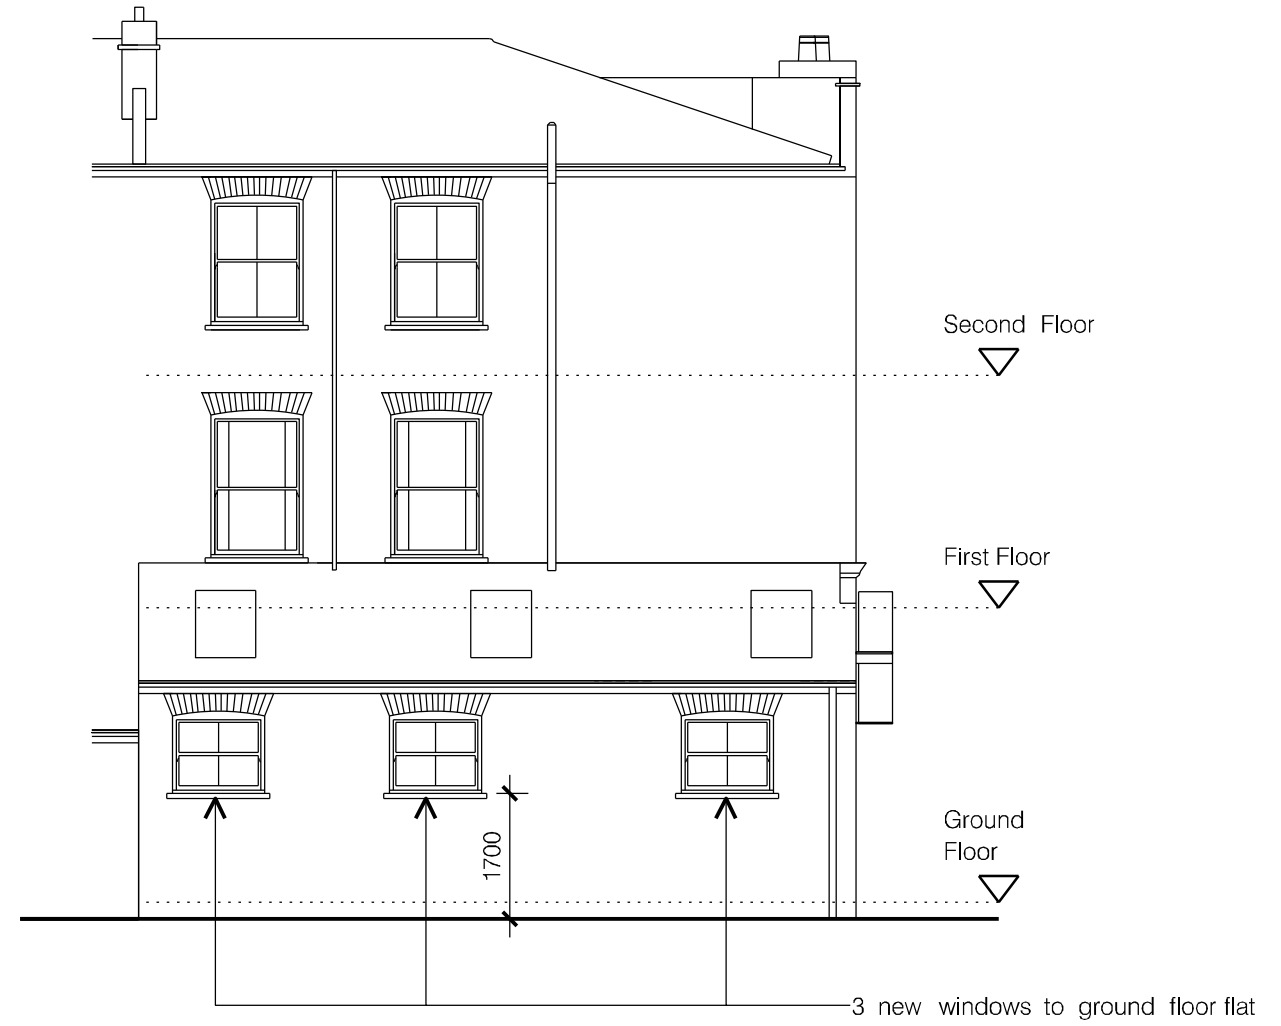

EAST ELEVATION

NORTH

SCALE

A	REVISION	DATE

PROJECT
THE OLD CHURCH,
186A DEPTFORD HIGH STREET,
LONDON, SE8 3PR

FRAMING FILE
PROPOSED GROUND FLOOR
PLAN AND EAST ELEVATION

SCALE 1:100 @ A3 DATE SEPTEMBER 2023

DRAWING NO. 3467 / P / 111 REV. A

90 SOROUGH HIGH STREET
LONDON SE1 1LL

ARCHITECTS DESIGNERS PLANNERS

PRUN