


ALBURY STREET



DEPTFORD
HIGH STREET

GROUND FLOOR

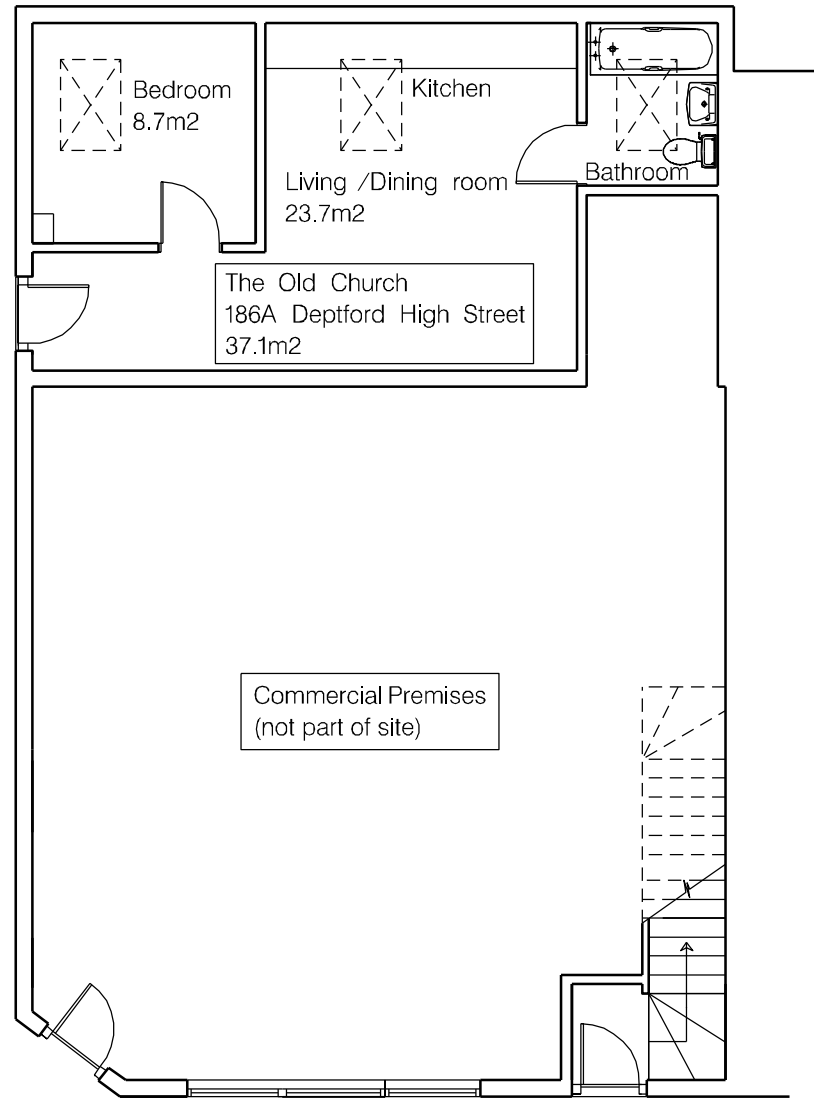

EAST ELEVATION

NORTH

SCALE

A	GENERAL LAYOUT	Rev: 04/2021
REV	DESCRIPTION	DATE

PROJECT
THE OLD CHURCH,
186A DEPTFORD HIGH STREET,
LONDON, SE8 3PR

DRAWING TITLE
EXISTING GROUND FLOOR
PLAN AND EAST ELEVATION

SCALE 1:100 @ A3 DATE SEPTEMBER 2023

DRAWING NO. 3467 / P / 101 REV: A

90 SOROUGH HIGH STREET
LONDON SE1 1LL

ARCHITECTS DESIGNERS PLANNERS

PRUN