



North 1:100 @ A1



East 1:100 @ A1

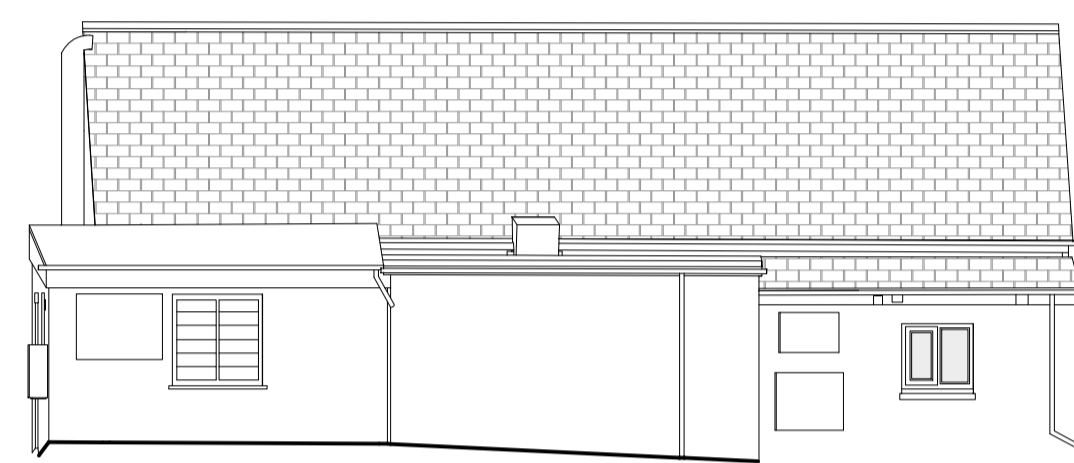

South 1:100 @ A1

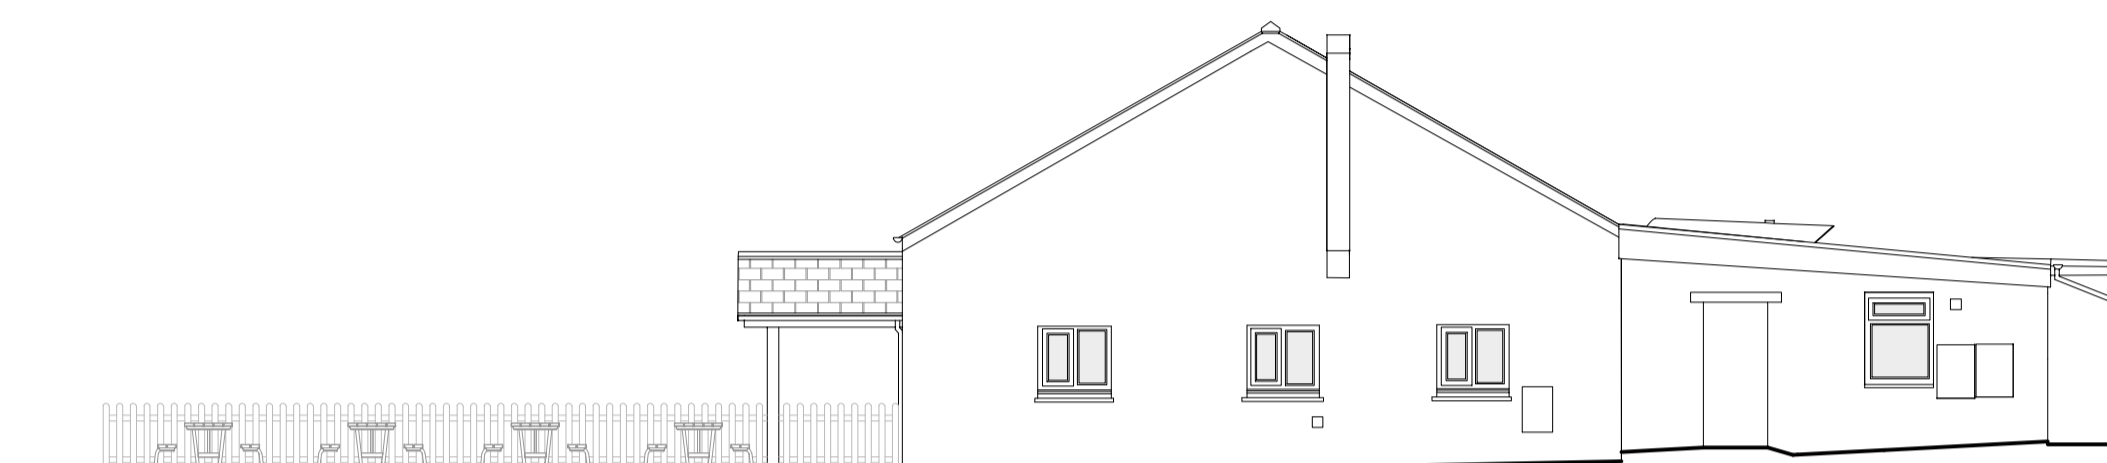

West 1:100 @ A1



Topographic survey 1:200 @ A1



Floor Plan 1:100 @ A1



Block Plan 1:200 @ A1

© Metters & Wellby Ltd 2023
All dimensions to be confirmed on site before commencement.

Notes:

S u b w a y
M s T . C o l w i l l



METTERS&WELLBY
ARCHITECTS

01288 352 661
www.mettersandwellby.com
10, Lansdown Rd, Bude, Cornwall, EX23 8BH

Drawing: Existing

Date: August 2023

Scale: As shown @ A1

Drg No: 2022-42.P1.A

Drawn By: D.O.

Revisions

No.	Description