


North 1:100 @ A1

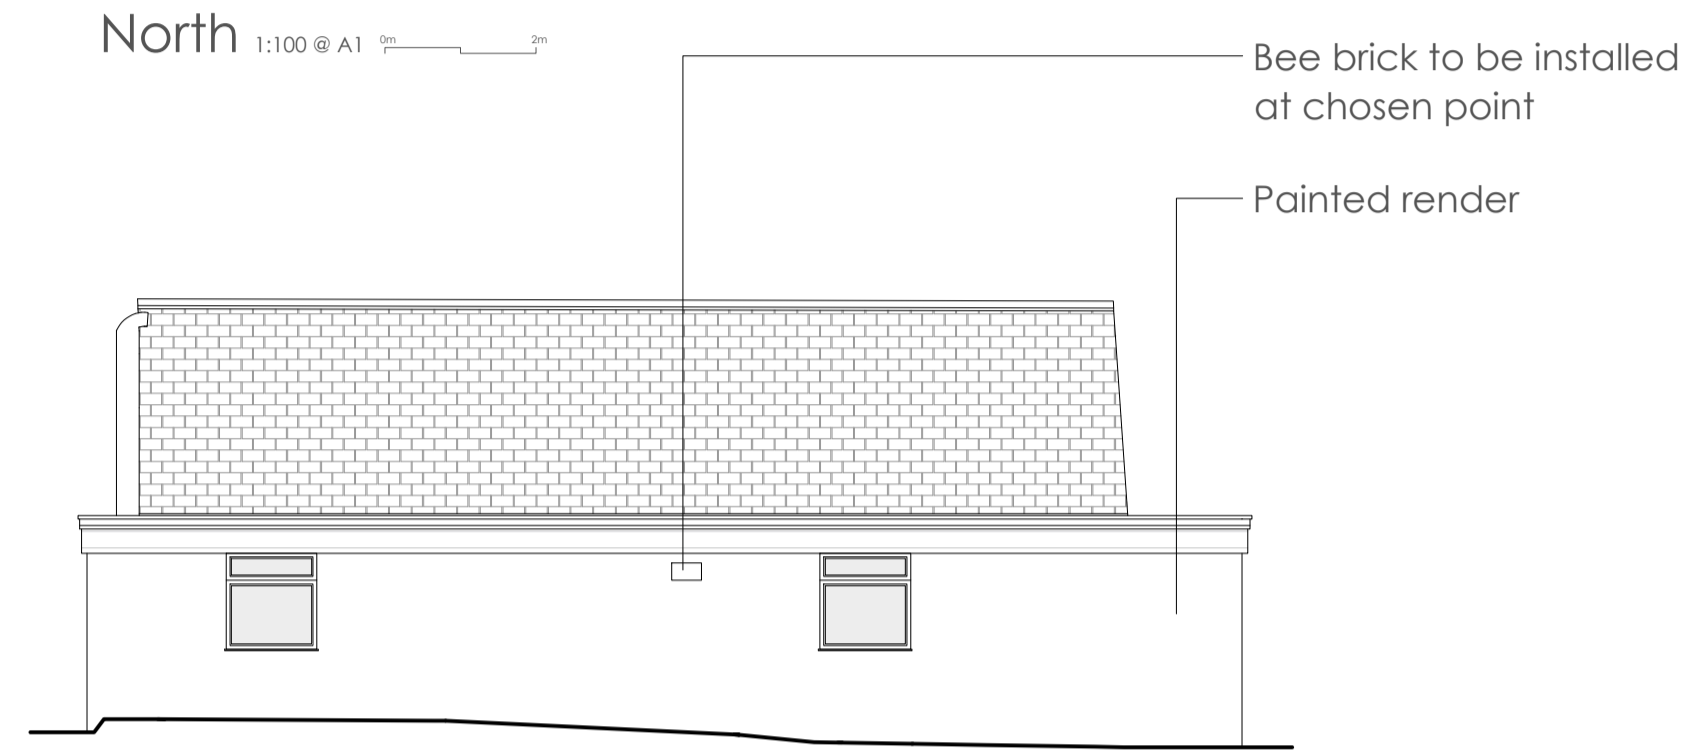


South 1:100 @ A1



Floor Plan 1:100 @ A1



East 1:100 @ A1

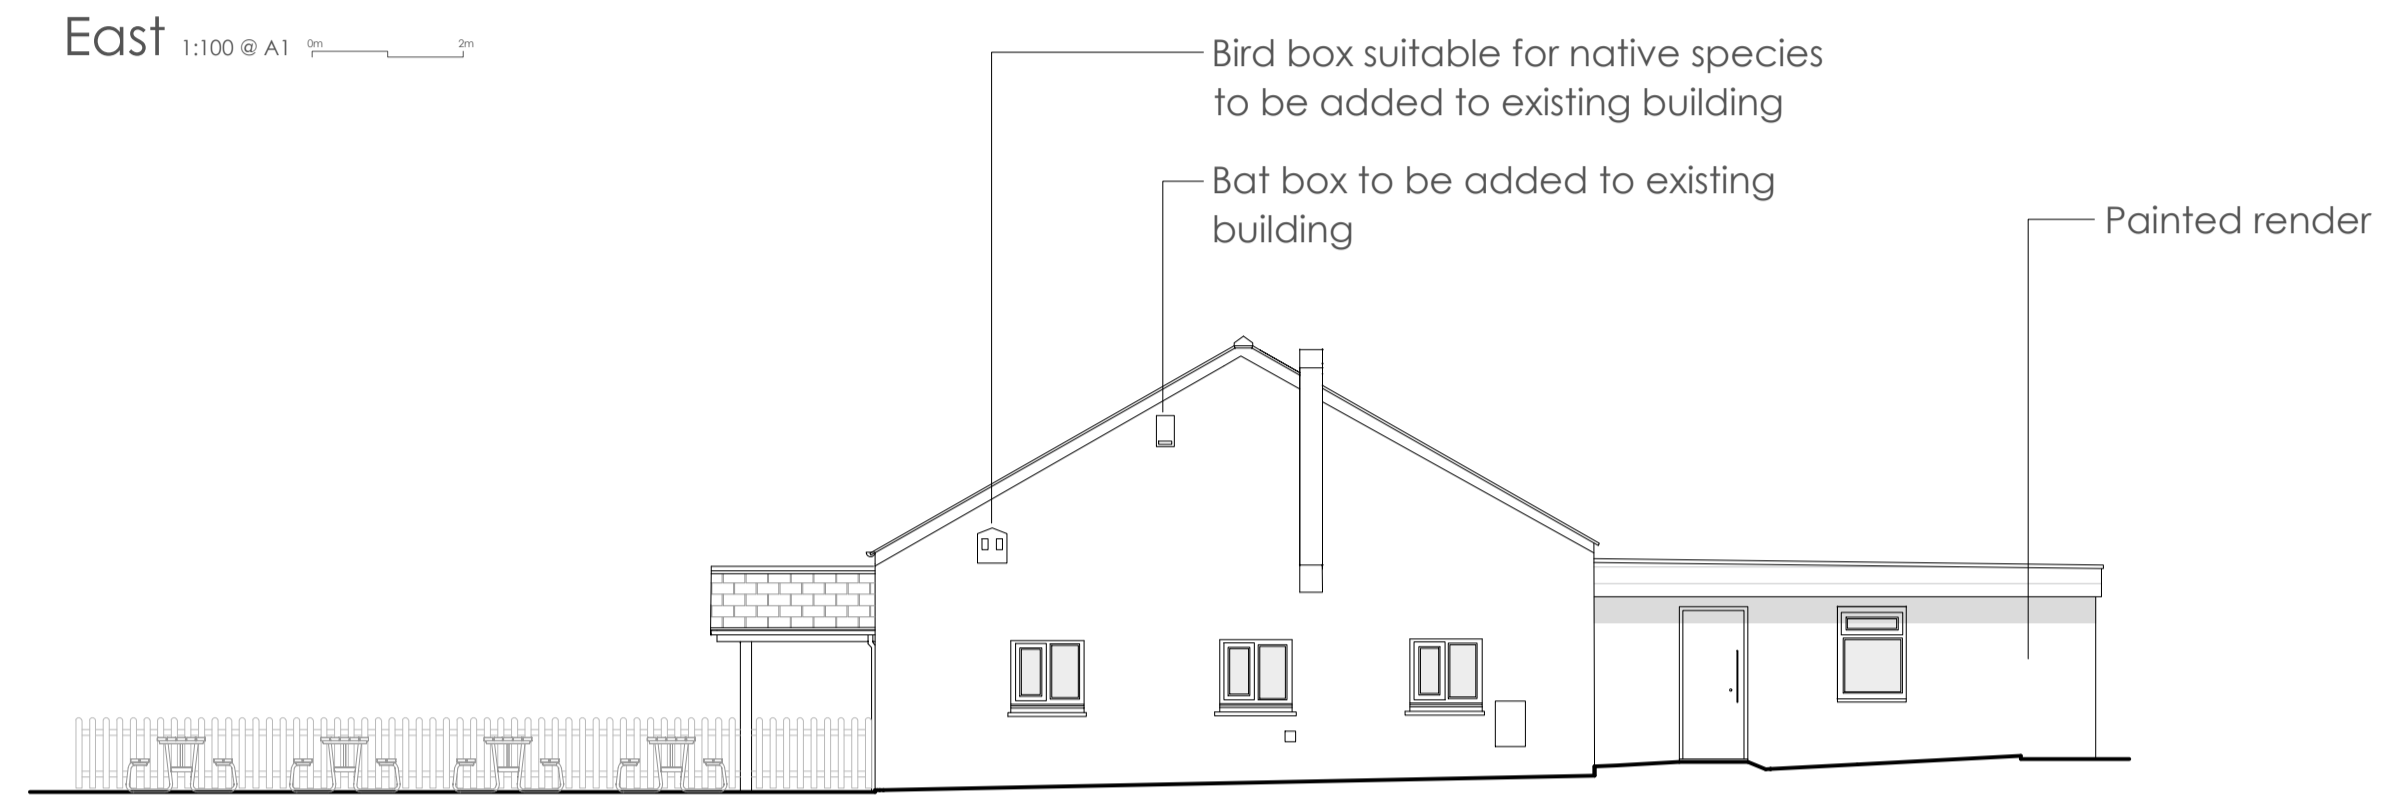

West 1:100 @ A1



Block Plan 1:200 @ A1

© Metters & Wellby Ltd 2024
All dimensions to be confirmed on site before commencement.

Notes:

S u b w a y
M s T . C o l w i l l



01288 352 661
www.metersandwellby.com
10, Lansdown Rd, Bude, Cornwall, EX23 8BH

Drawing: Proposed

Date: February 2023

Scale: As shown @ A1

Drg No: 2022-42.P4

Drawn By: D.O.

Revisions

No.	Description