



© Crown Copyright 2006. All rights reserved. Licence number 100020449


LOCATION PLAN 1:1250

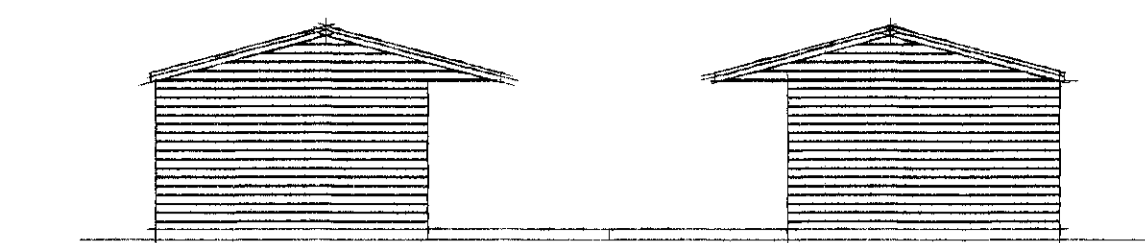


SOUTH WEST ELEVATION

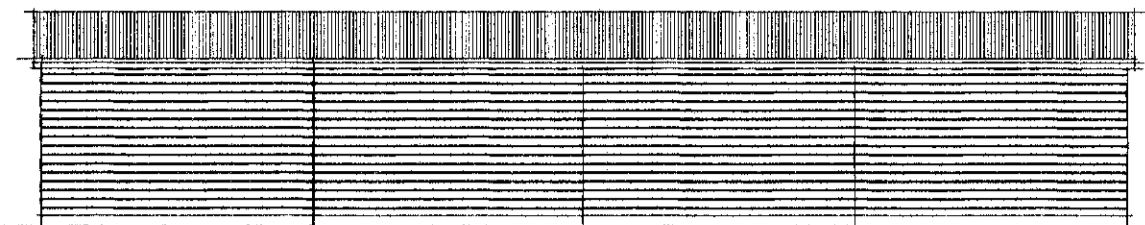


NORTH WEST ELEVATION

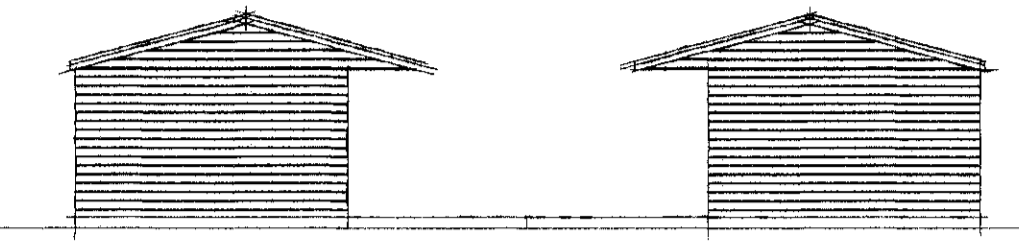


NORTH EAST ELEVATION

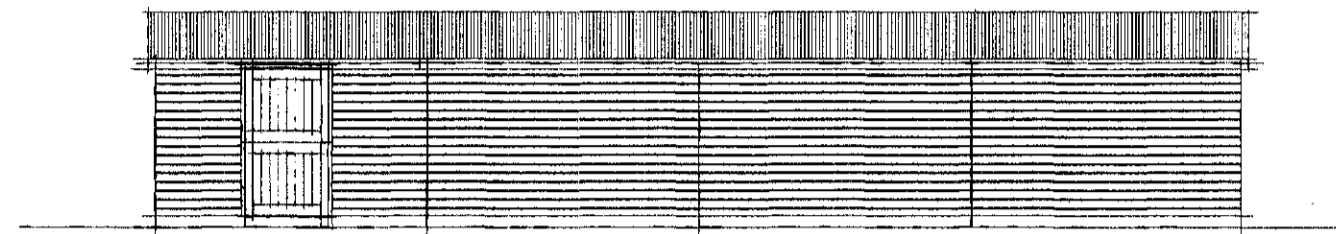


SOUTH EAST (ROAD) ELEVATION

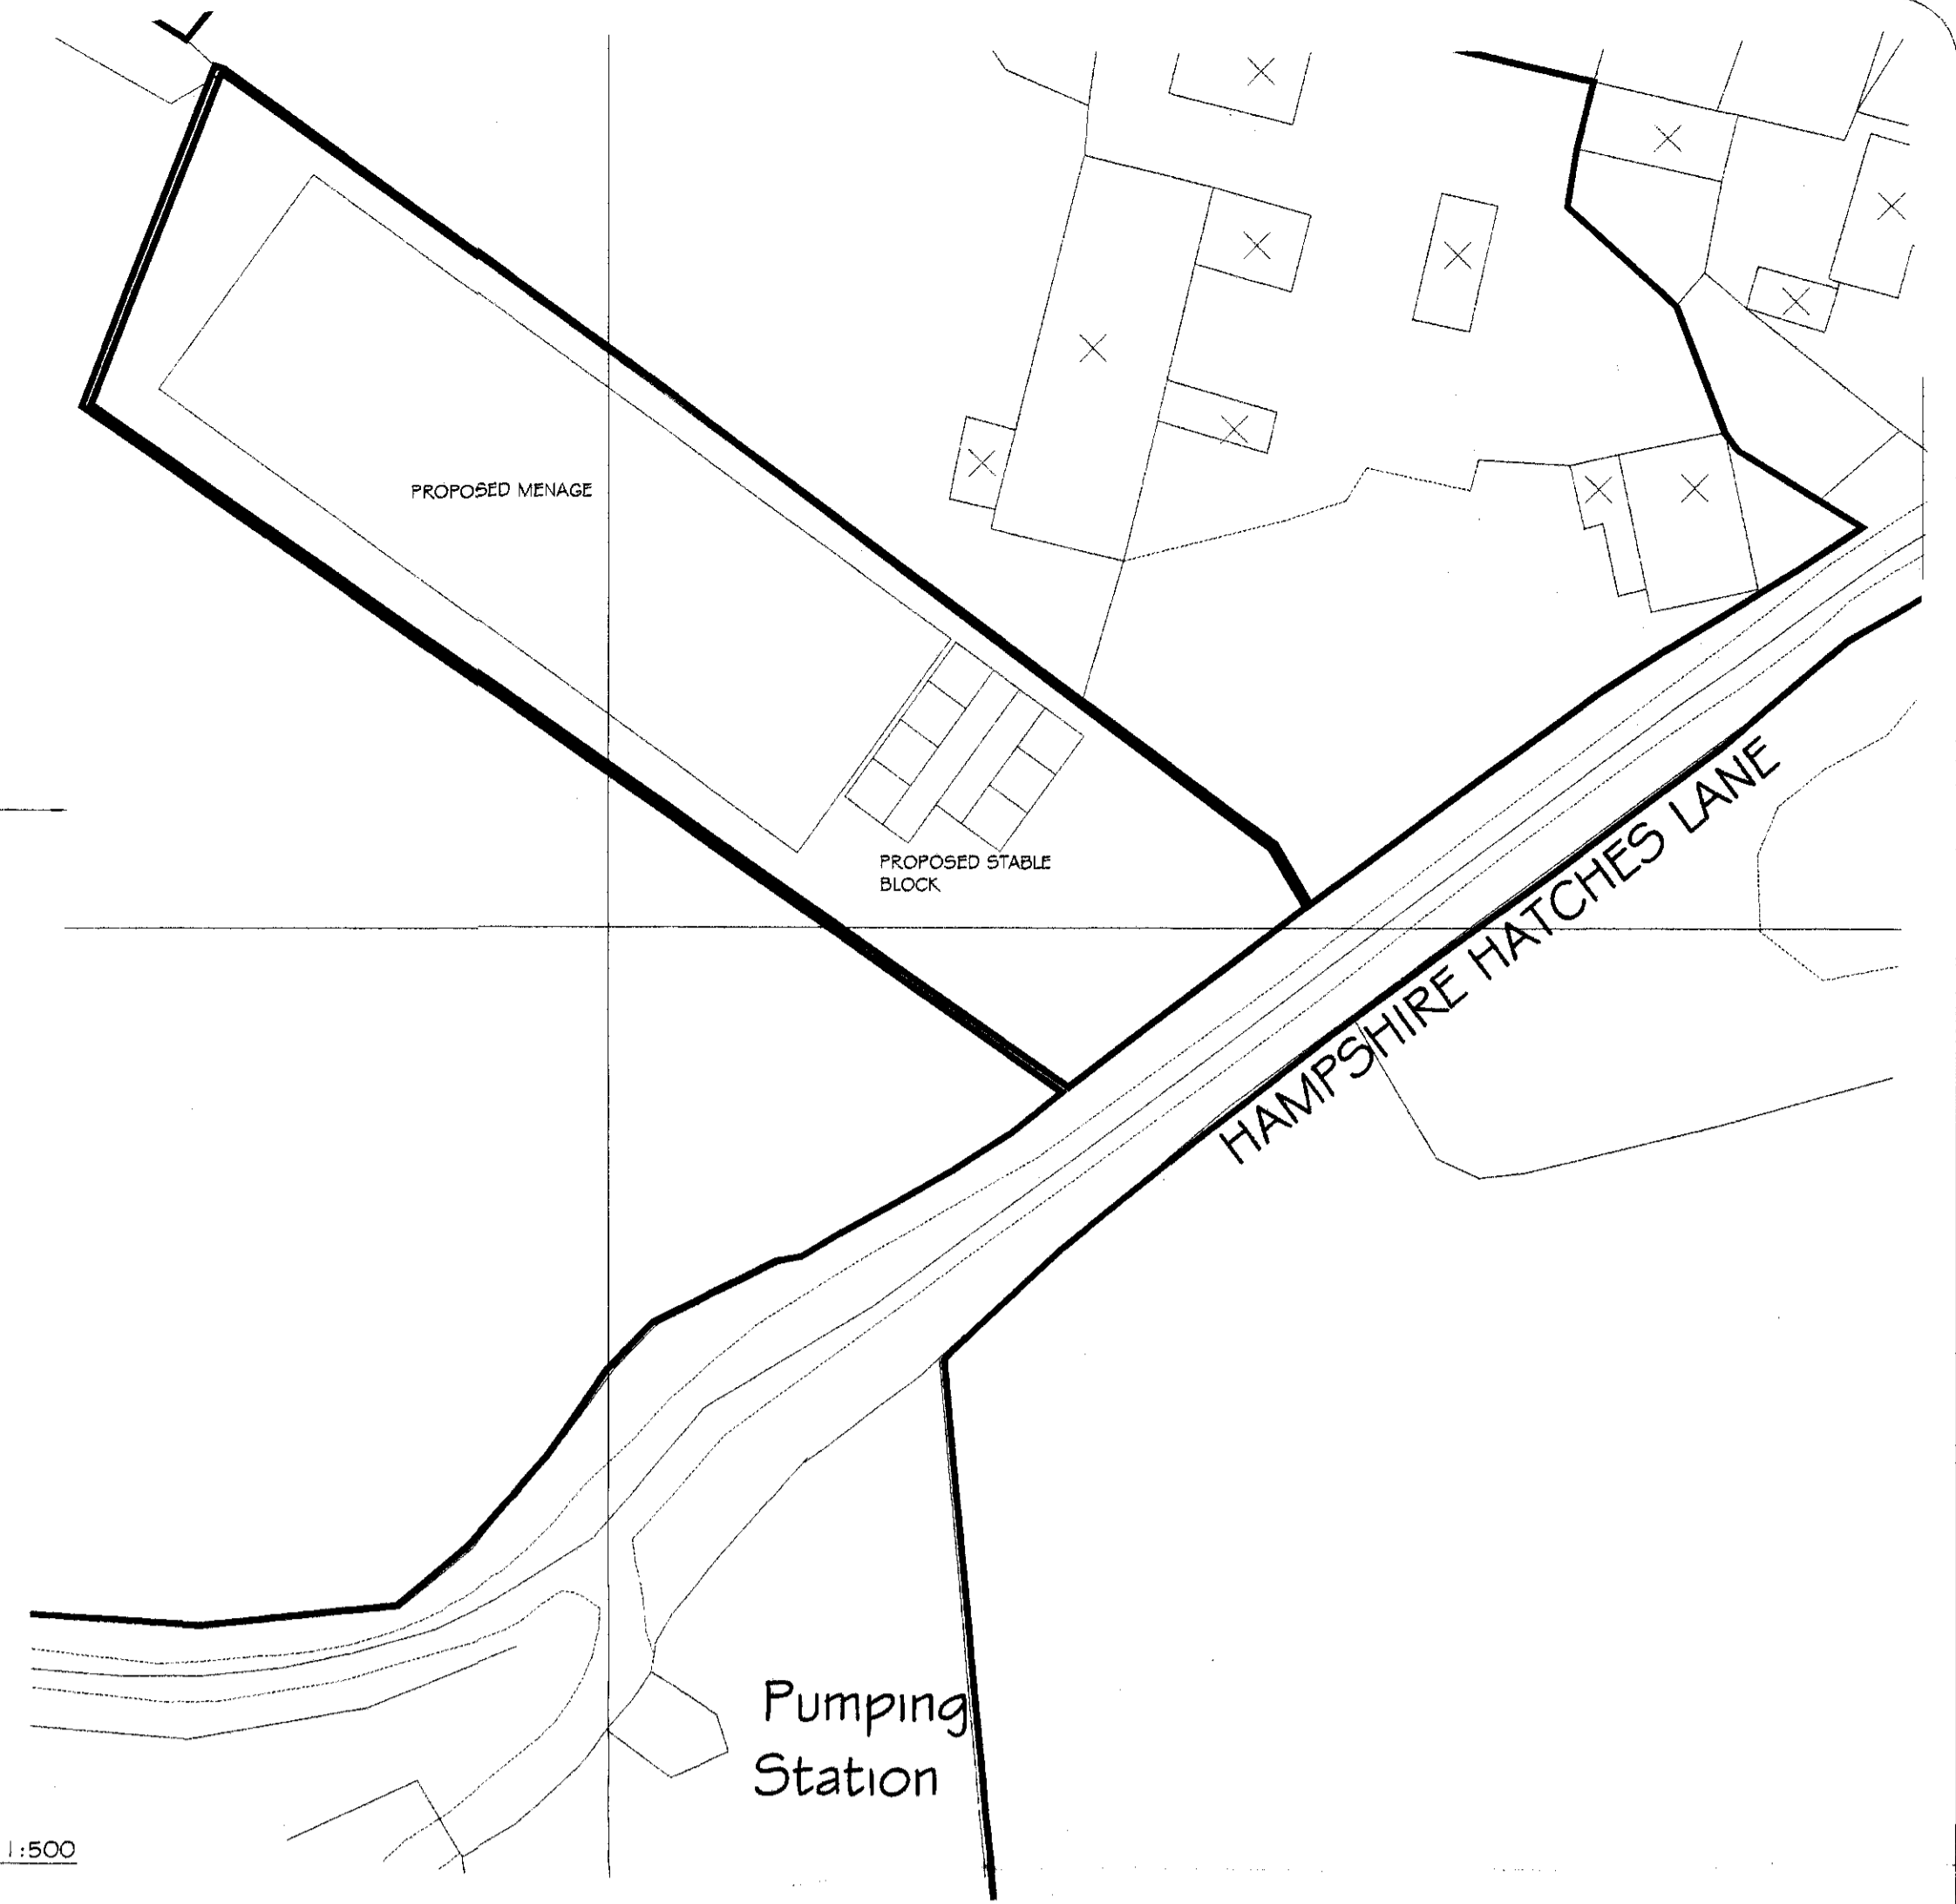


BLOCK PLAN 1:500

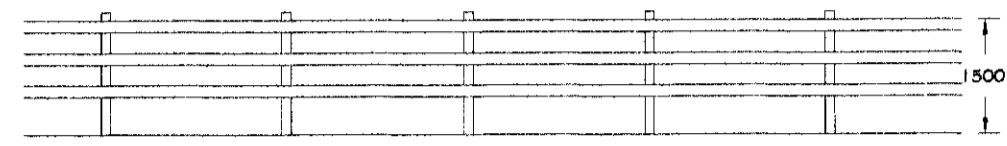

TYPICAL POST & RAIL FENCING

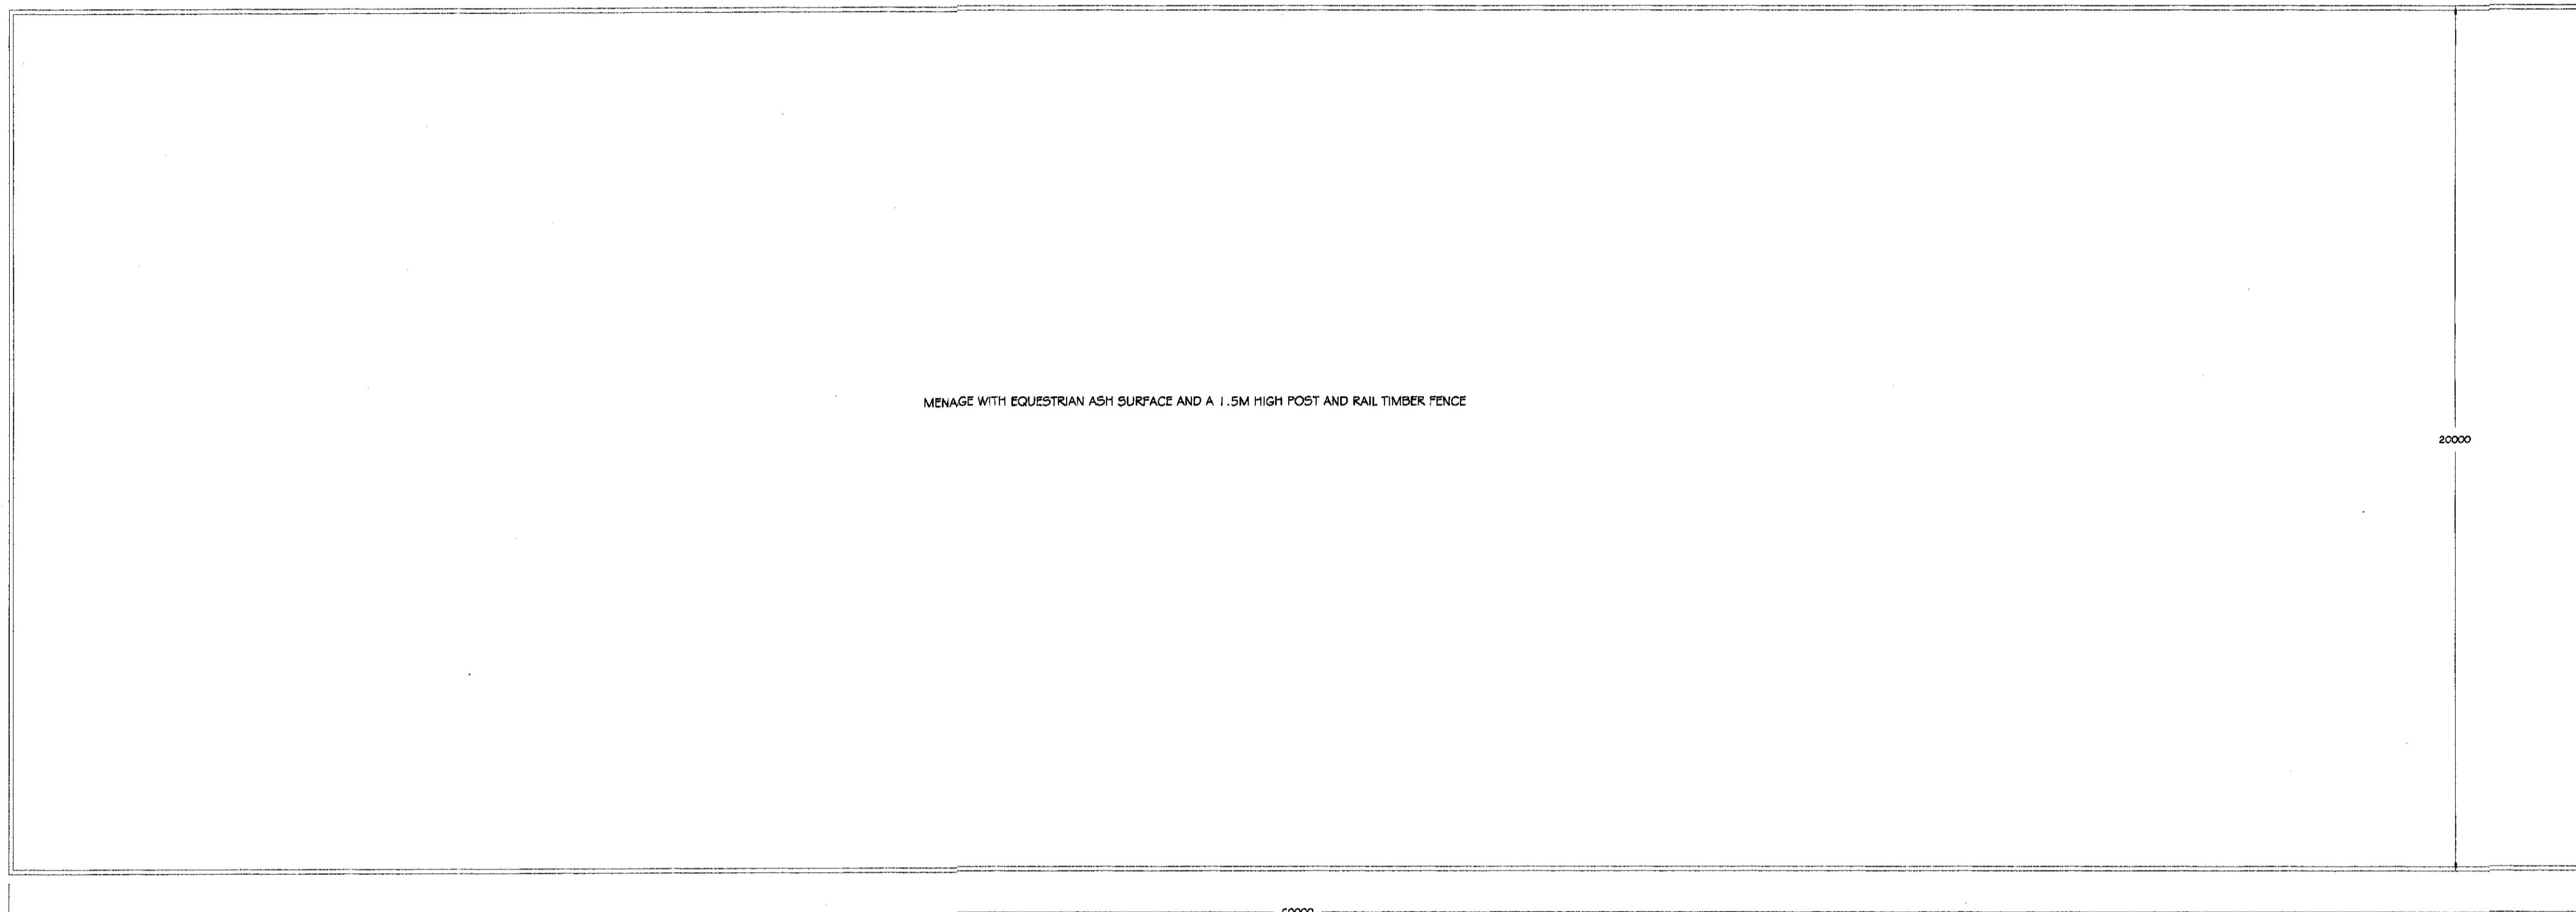

PROPOSED LAYOUT OF MENAGE AND ITS RELATIONSHIP TO THE STABLE BLOCK

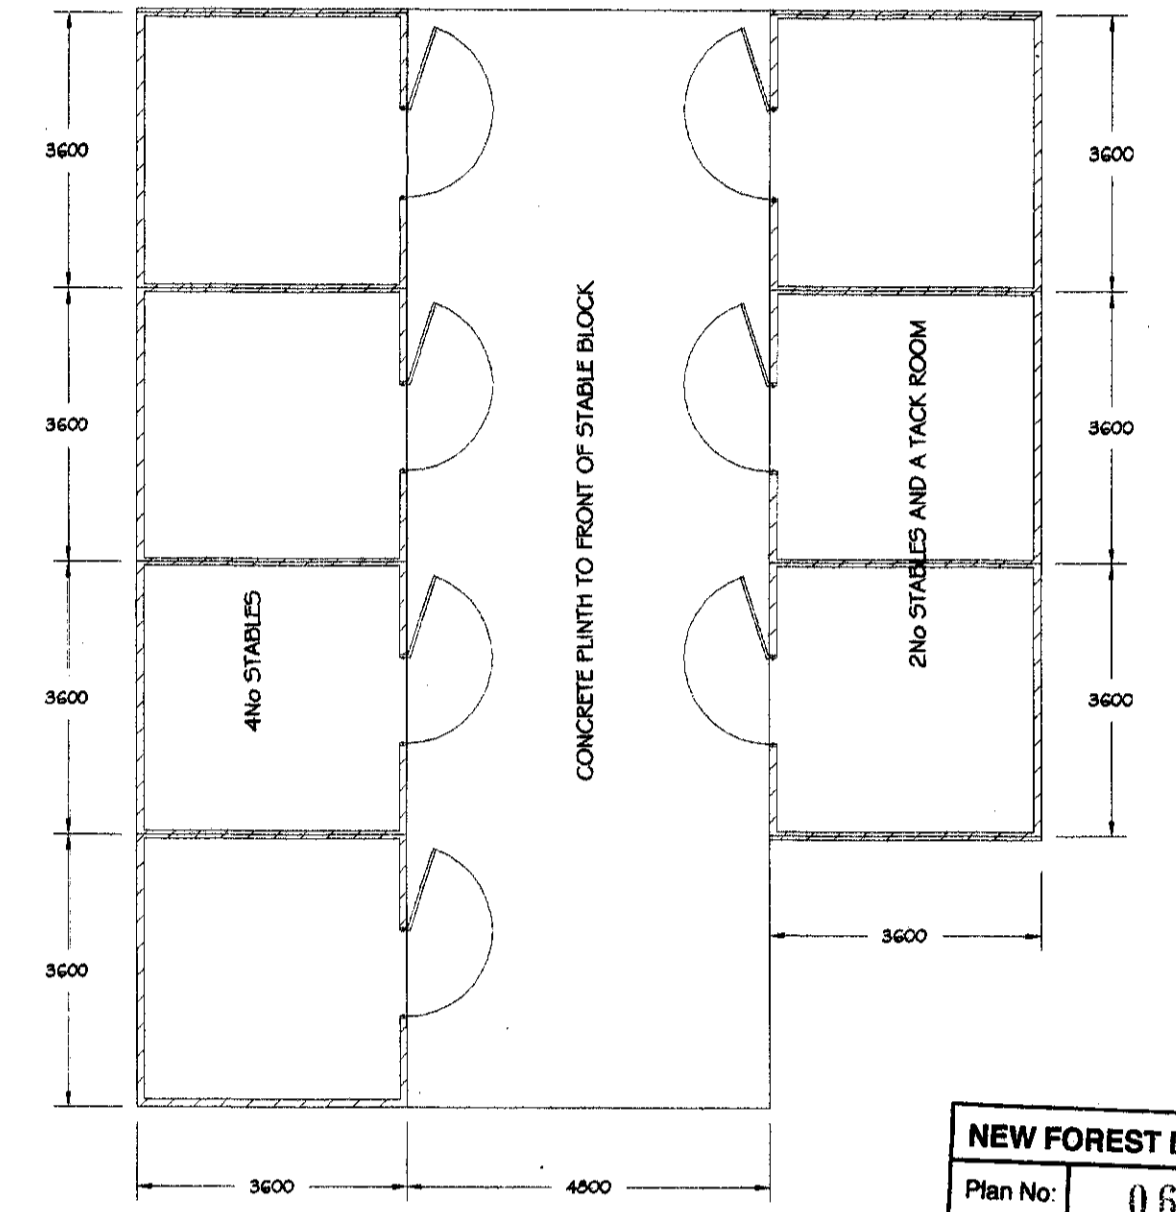

NEW FOREST DISTRICT COUNCIL  
 Plan No: 06 88791  
 Received: 26 SEP 2006  
 Permission: GRANTED  
 FOR A LIMITED PERIOD ONLY / SUBJECT TO CONDITIONS  
 Permission: REVISED  
 Date:

CLIENT	LOCATION	PROPOSAL	DRG. No.	SCALE
R. PIERSON ESQ	MOORTOWN FARM HAMPSHIRE HATCHES LANE RINGWOOD	MENAGE 4 NEW STABLE BLOCK	1 REV. B 4.9.06	1:100 / 500 / 1250 DATE FEB 2006

ARCHITECTURE by  
**Xspace**™  
 designing & engineering with living space  
 T 01202 865387 & 02081 333222  
 F 01202 360235  
 WWW.XSPACE.DIZ