




ELEVATION 1- FRONT ELEVATION




ELEVATION 2- SIDE ELEVATION

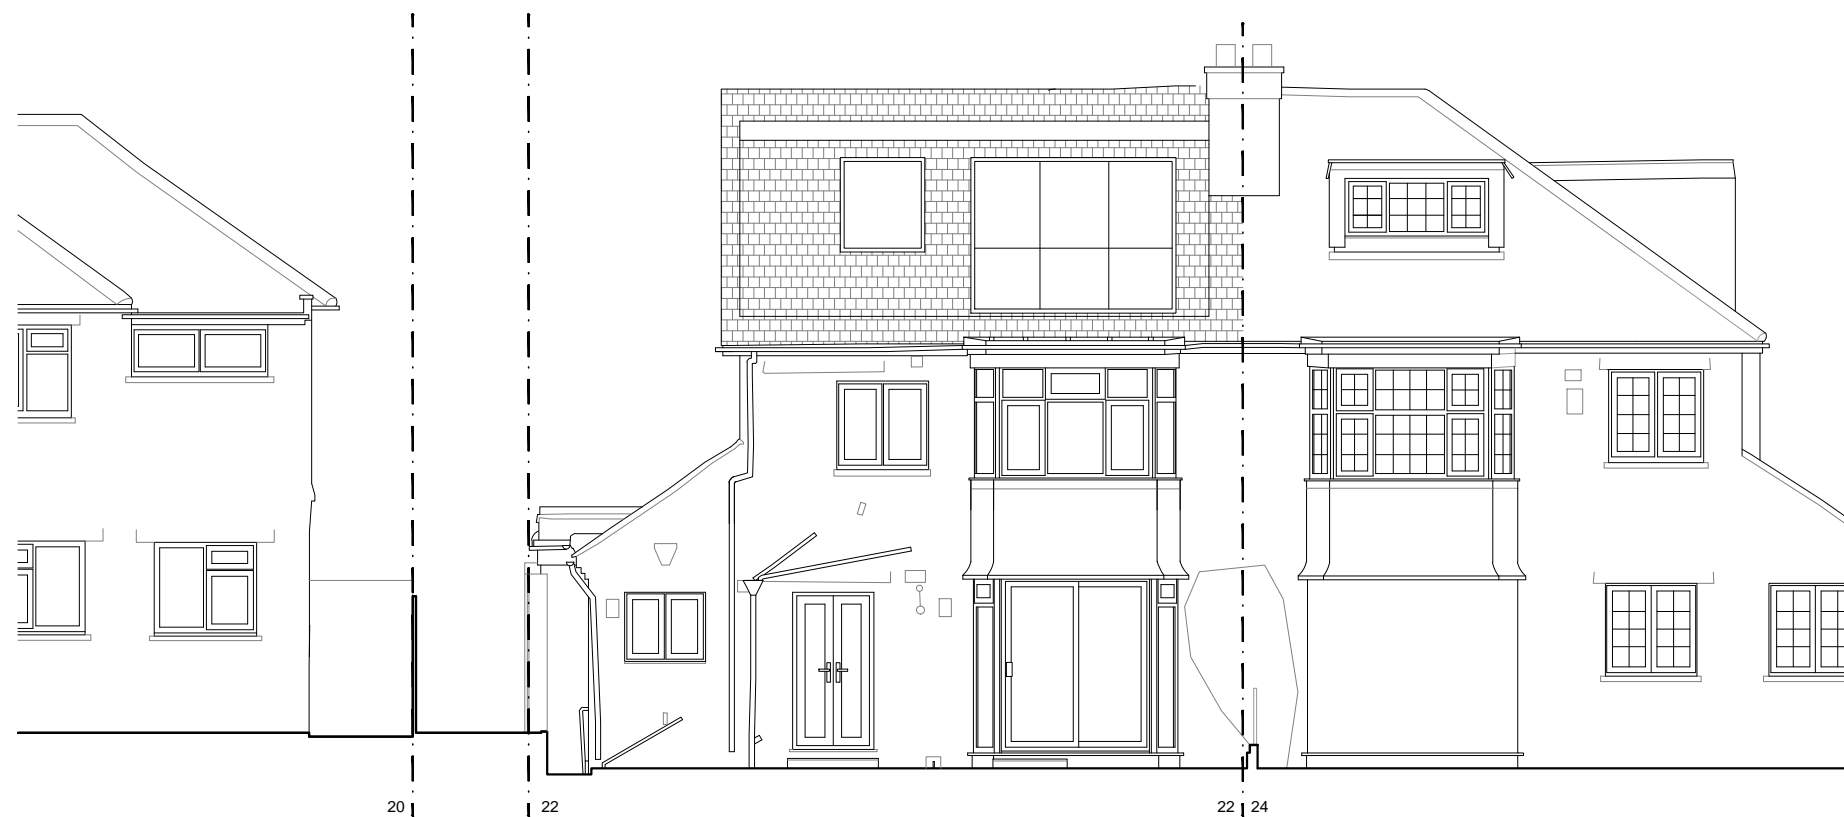

ELEVATION 3-REAR ELEVATION


revision	date
A Loft added	12.04.24

FOR PLANNING

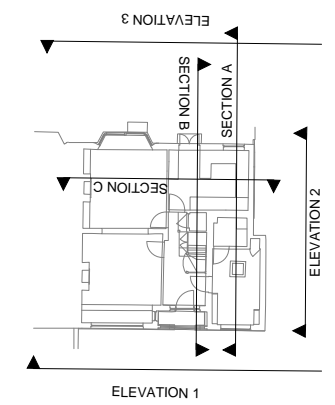


**22 Deansway**

**As existing  
ELEVATIONS**

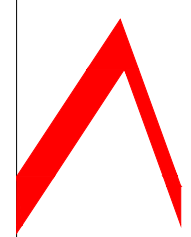

**ana alonso architect**  
Dipl Arch ARB  
T | 07754888138  
E | anatruan@yahoo.com  
facebook.com/ana.alonso.architect

**ana alonso architect | muswell hill**

 

Scale	1:100@A3	Job No	Dwg No	Rev
Date	Sept 23	2023/127	<b>AP(00)04</b>	A
Drawn	AAT			
Checked	AAT	© COPYRIGHT This drawing is the copyright of Ana Alonso.		