


ELEVATION 1- FRONT ELEVATION

ELEVATION 3- REAR ELEVATION


**FOR PLANNING**

revision	date	
A	Plans amended to clients comments	01.11.23
B	Kitchen window amended	07.11.23
C	Patio area amended	10.11.23
D	Pitched roof added	10.01.24
E	Resubmission, loft added	12.04.24

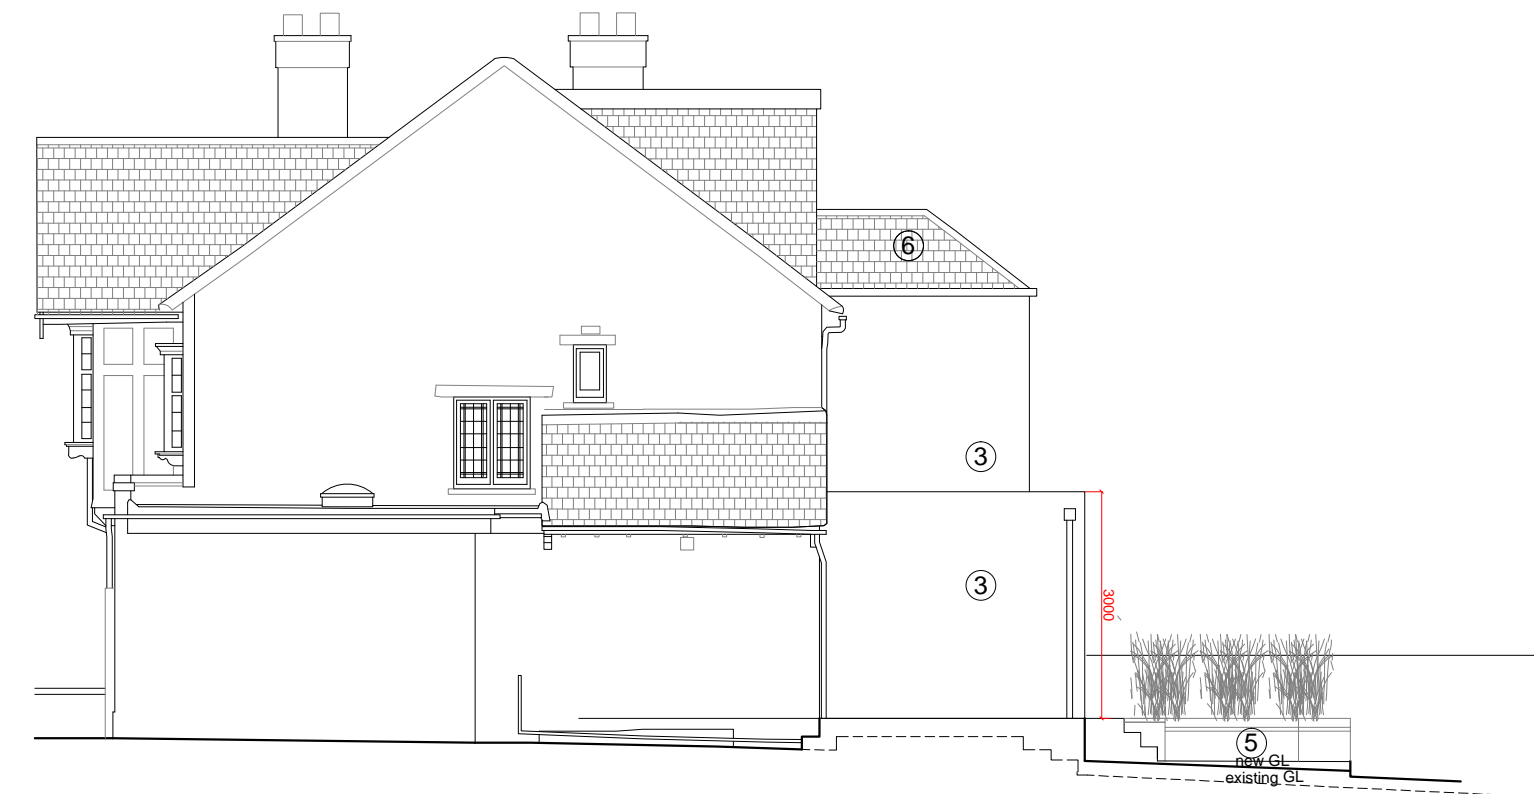

ELEVATION 2- SIDE ELEVATION

- ① New aluminium bi-folding/sliding doors
- ② New aluminium windows
- ③ Render to match existing
- ④ New rooflight
- ⑤ New patio area
- ⑥ Pitched roof to match existing

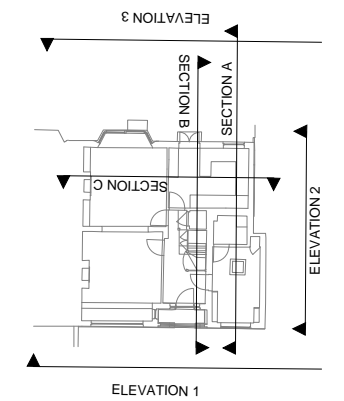


**22 Deansway**

**As proposed  
ELEVATIONS**



**ana alonso architect**  
 Dipl Arch ARB  
 T | 07754888138  
 E | anatruan@yahoo.com  
 facebook.com/ana.alonso.architect

**ana alonso architect | muswell hill**

 

Scale	1:100@A3	Job No	Dwg No	Rev
Date	Sept 23	2023/127	<b>AP(00)08</b>	E
Drawn	AAT			
Checked	AAT	© COPYRIGHT	This drawing is the copyright of Ana Alonso.	