



GROUND FLOOR PLAN

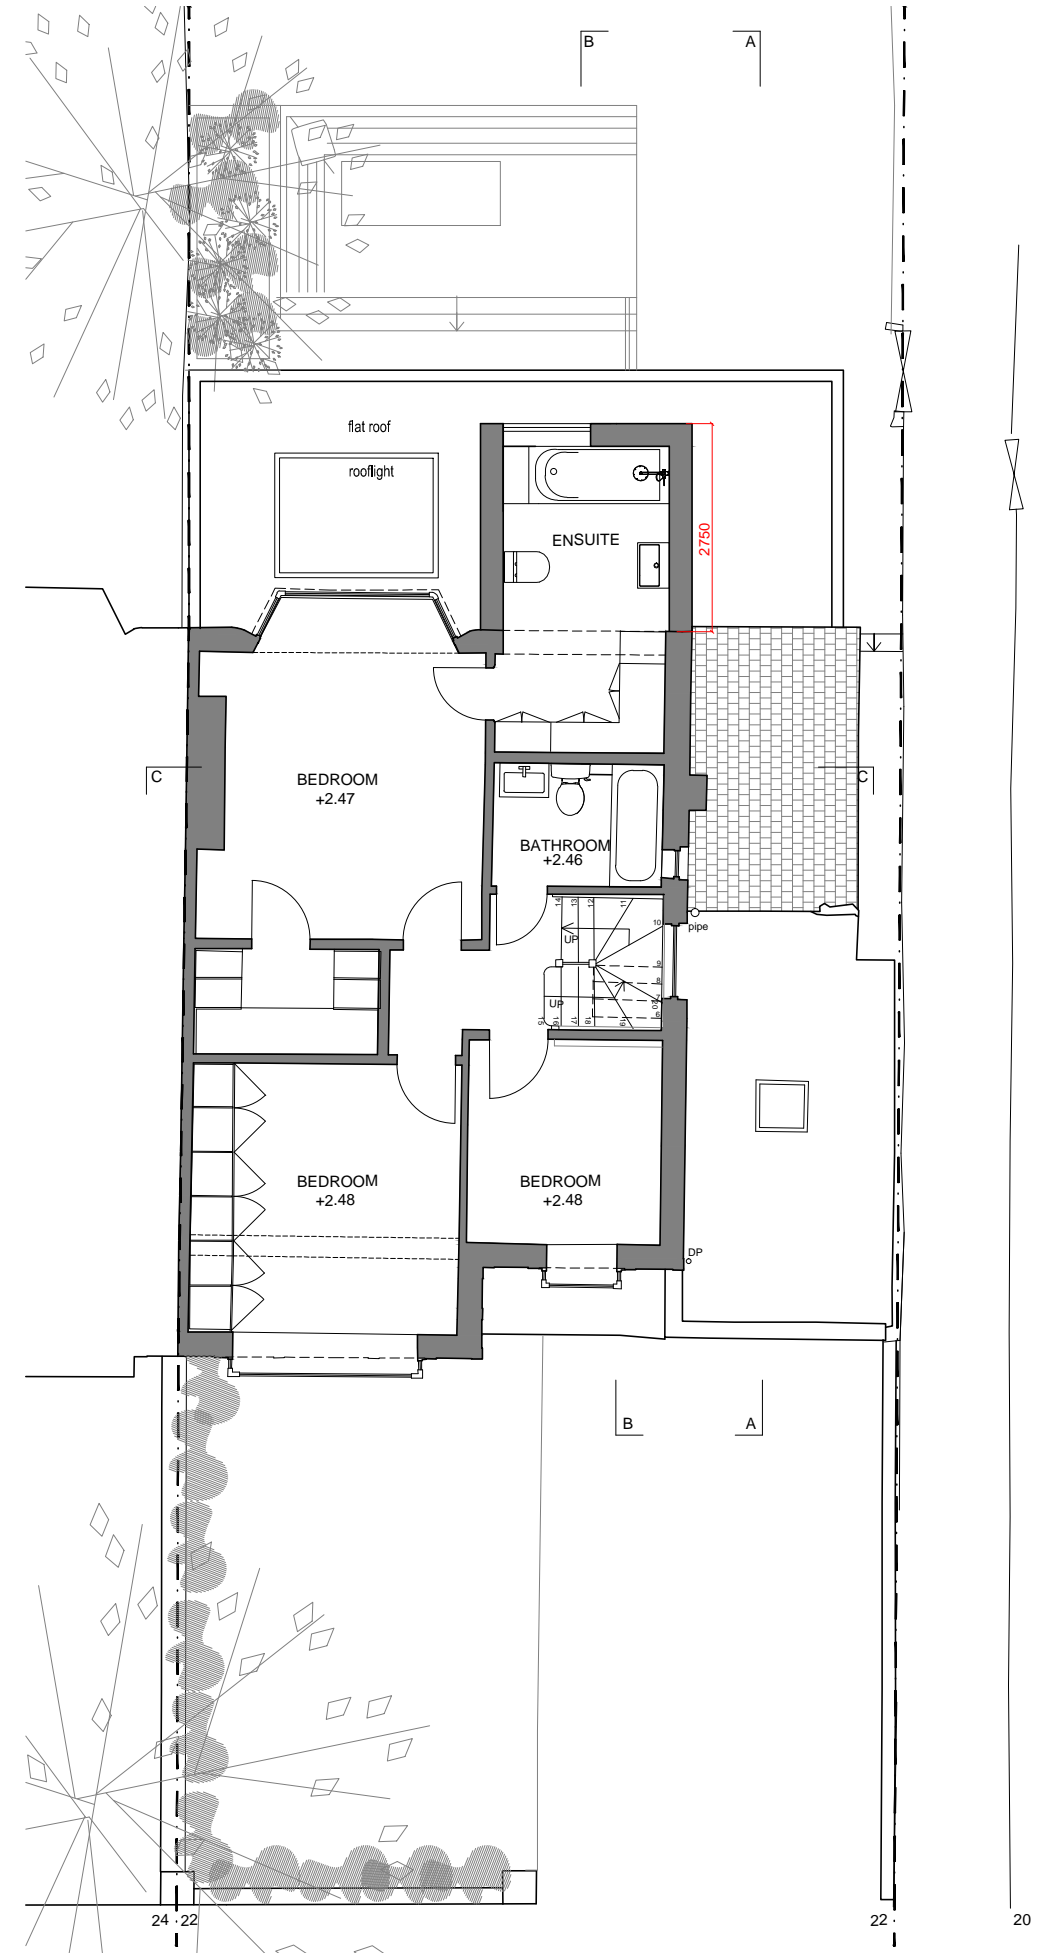


FIRST FLOOR PLAN

 


revision	date	
A	Plans amended to clients comments	01.11.23
B	Kitchen window amended	07.11.23
C	Patio area amended	10.11.23
D	Resubmission, loft added	12.04.24

**FOR PLANNING**

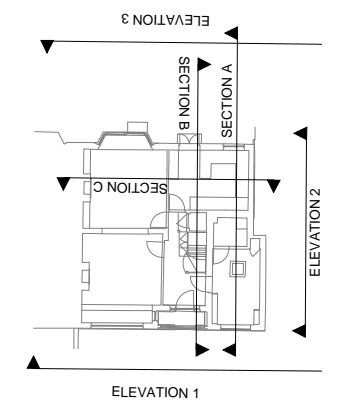

**22 Deansway**

**As proposed  
PLANS**

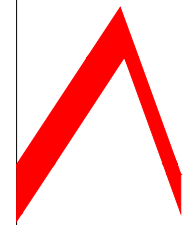

**ana alonso architect**  
Dipl Arch ARB  
T | 07754888138  
E | anatron@yahoo.com  
facebook.com/ana.alonso.architect

**ana alonso architect | muswell hill**

Scale	1:100@A3	Job No	Dwg No	Rev
Date	Sept 23	2023/127	<b>AP(00)06</b>	D
Drawn	AAT			
Checked	AAT	© COPYRIGHT	This drawing is the copyright of Ana Alonso.	