



GROUND FLOOR PLAN

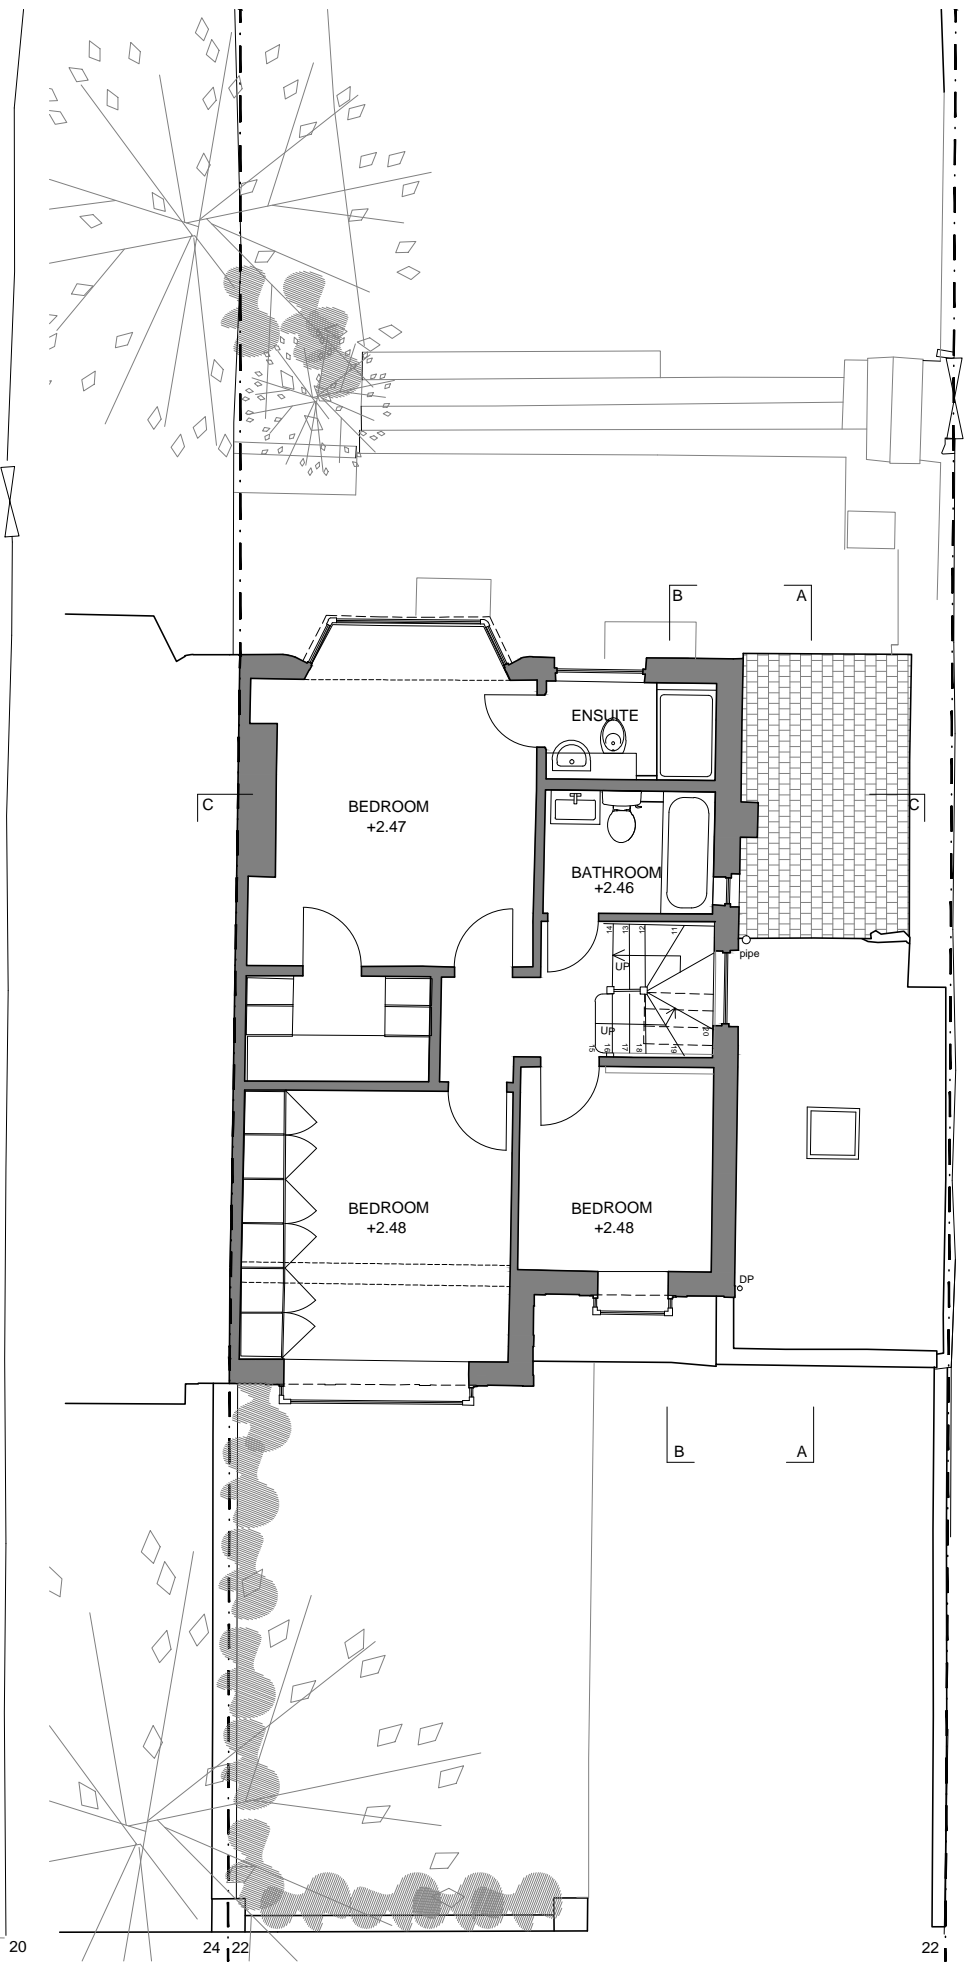


FIRST FLOOR PLAN

 

revision	date	
A	Loft added	12.04.24

FOR PLANNING

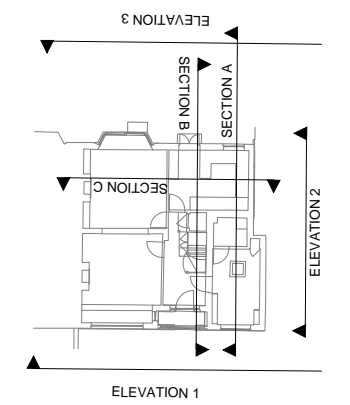

22 Deansway

As existing PLANS

ana alonso architect
 Dipl Arch ARB
 T | 07754888138
 E | anatruan@yahoo.com
 facebook.com/ana.alonso.architect

ana alonso architect | muswell hill

Scale	1:100@A3	Job No	Dwg No	Rev
Date	Sept 23	2023/127	AP(00)02	A
Drawn	AAT			
Checked	AAT	© COPYRIGHT	This drawing is the copyright of Ana Alonso.	