

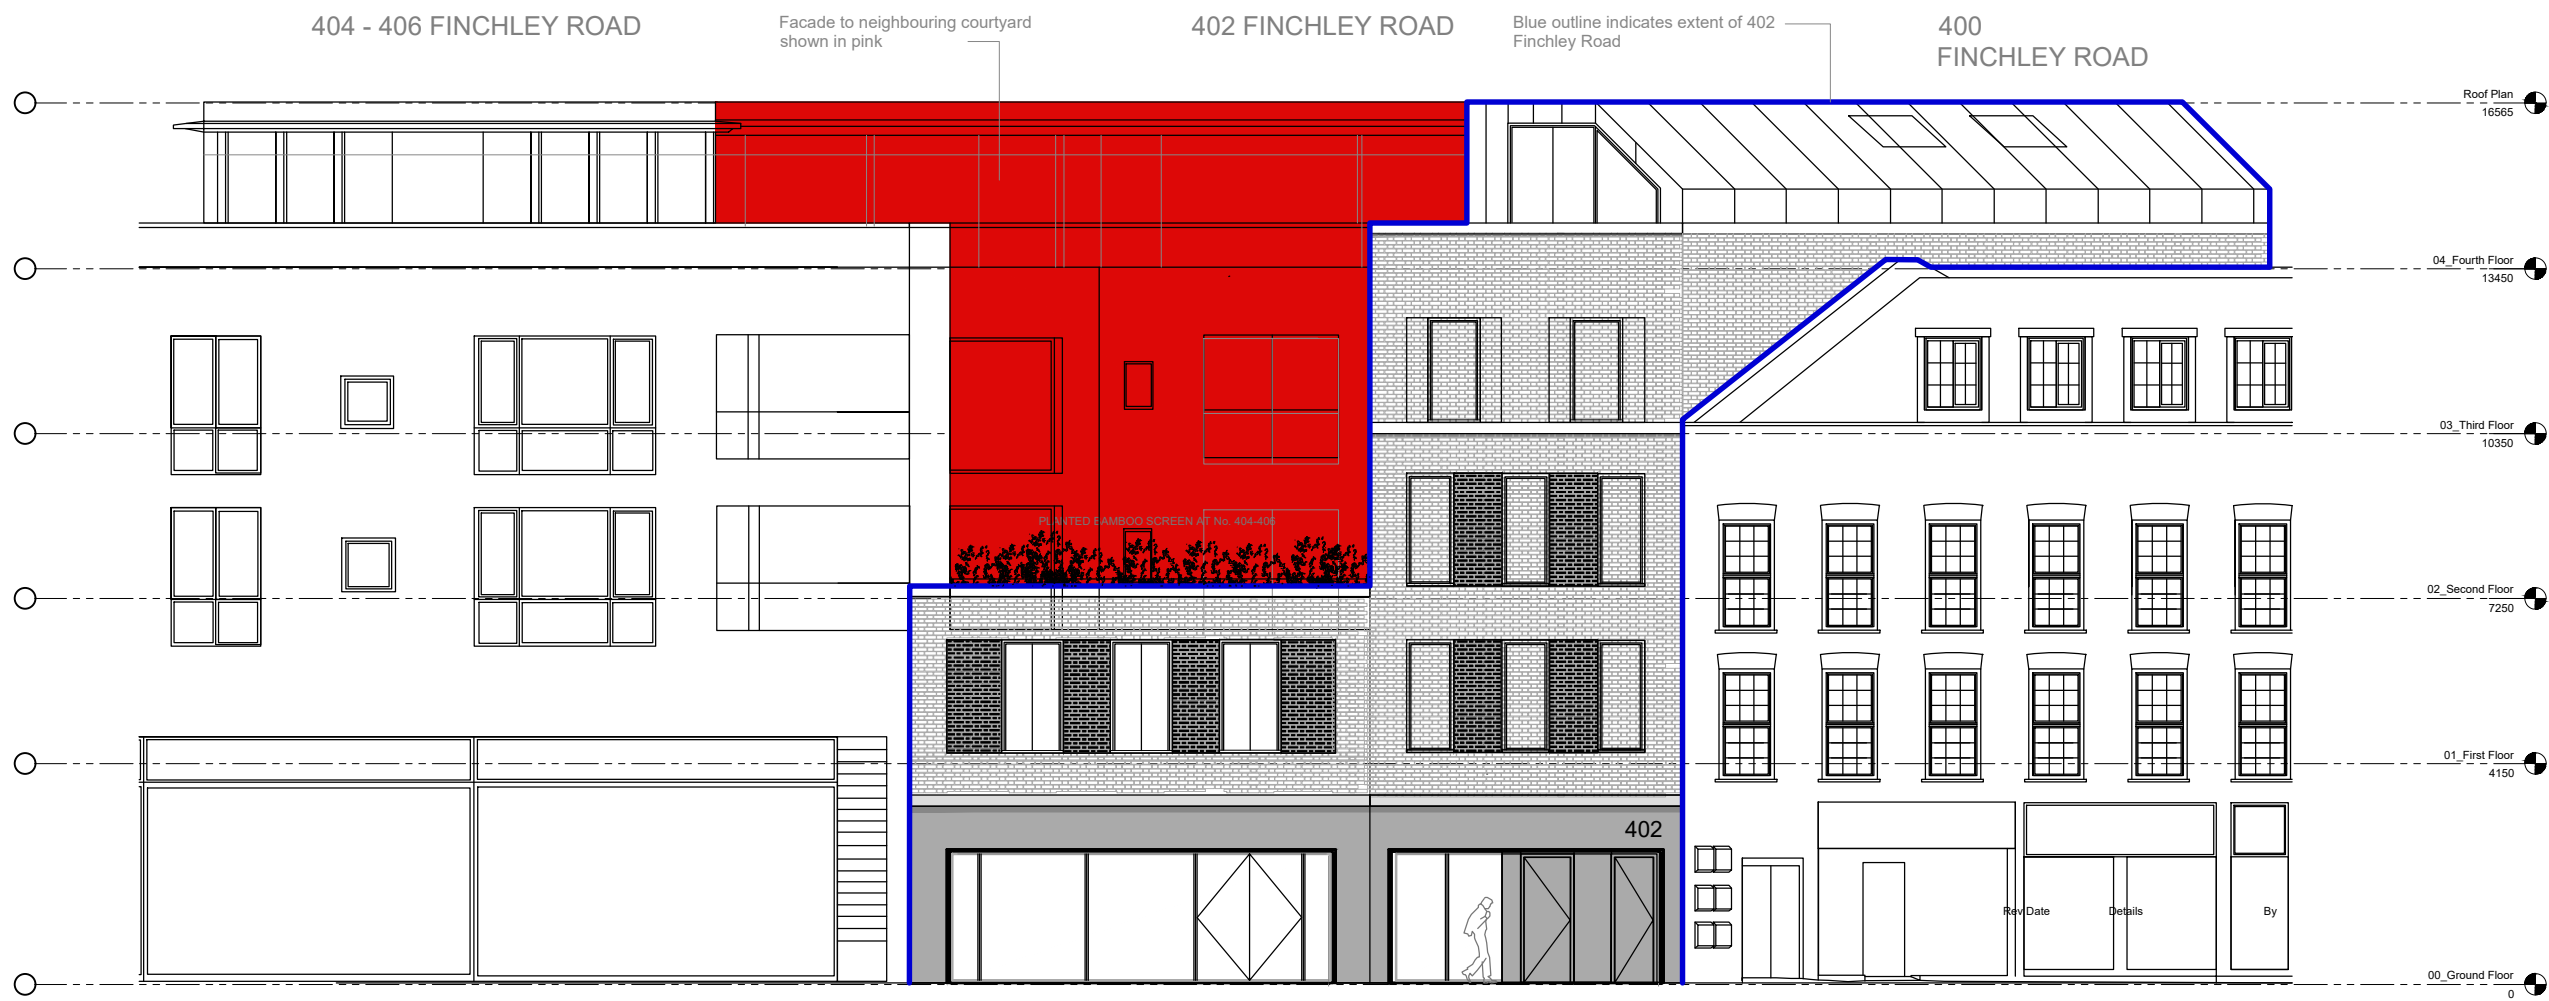


© Copyright - Charlot Brown Architects Ltd

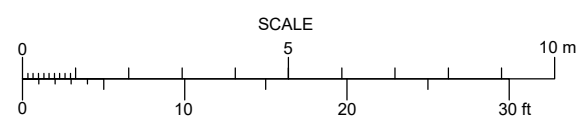

### FRONT ELEVATION

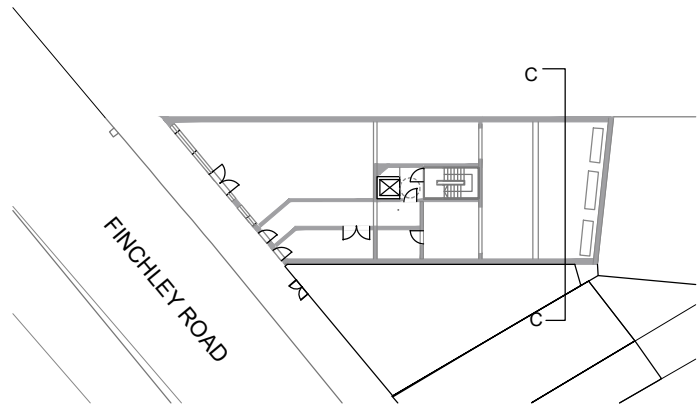

The Belvedere, 2 Back Lane, Hampstead, London, NW3 1HL  
 Telephone +44(0)20 7794 1234  
 Email office@charlotbrown.com  
 Website www.charlotbrown.com

Client	HFAF		
Project	402 Finchley Road		
Drawing Title	Proposed Front Elevation		
Date	Drawn	Checked	
20/07/2018	SI	LS	
Scale	1:50 @A1 / 1:100 @ A3		
Issue Status	FOR PLANNING		
Project Number	Drawing Number	Revision	
1901	1901 PA 07		