


**NOTES:**  
ALL DIMENSIONS TO BE CHECK ON SITE AND ANY INCONSISTENCIES MUST BE REPORTED BACK TO KS DESIGN  
ALL STRUCTURAL INFORMATION TO BE TAKEN FROM STRUCTURAL ENGINEER'S DRAWINGS  
THIS DRAWING IS PROTECTED UNDER COPYRIGHT AND SHALL NOT BE COPIED OR REPRODUCED IN PART OR WHOLE WITHOUT PRIOR EXPRESSED PERMISSION FROM KS DESIGN



NOTES:  
ALL DIMENSIONS TO BE CHECK ON SITE AND ANY INCONSISTENCIES MUST BE REPORTED BACK TO KS DESIGN  
ALL STRUCTURAL INFORMATION TO BE TAKEN FROM STRUCTURAL ENGINEER'S DRAWINGS  
THIS DRAWING IS PROTECTED UNDER COPYRIGHT AND SHALL NOT BE COPIED OR REPRODUCED IN PART OR WHOLE WITHOUT PRIOR EXPRESSED PERMISSION FROM KS DESIGN

# Planning

 

4 Dover Close  
Clacton on Sea  
CO15 1XF  
ksde.co.uk



PROJECT: Elena Lodge, Arkley Drive  
Barnet EN5 3LN  
CLIENT:  
DATE: Aug. 2020

SCALE: 1:250 @ A3  
DRAWN: KS  
DRAWING NO: 285.20/005  
REVISION:

EXISTING  
BLOCK PLAN

NOTES:  
ALL DIMENSIONS TO BE CHECKED ON SITE AND ANY INCONSISTENCIES MUST BE REPORTED BACK TO KS DESIGN  
ALL STRUCTURAL INFORMATION TO BE TAKEN FROM STRUCTURAL ENGINEER'S DRAWINGS  
THIS DRAWING IS PROTECTED UNDER COPYRIGHT AND SHALL NOT BE COPIED OR REPRODUCED IN PART OR WHOLE WITHOUT PRIOR EXPRESSED PERMISSION FROM KS DESIGN

# Planning



4 Dover Close  
Clacton on Sea  
CO15 1XF  
ksde.co.uk




PROJECT: Elena Lodge, Arkley Drive  
Barnet EN5 3LN  
CLIENT:  
DATE: Aug. 2020

SCALE: 1:250 @ A3  
DRAWN: KS  
DRAWING NO: 285.20/006  
REVISION:

PROPOSED  
BLOCK PLAN

NOTES:  
 ALL DIMENSIONS TO BE CHECKED ON SITE AND ANY INCONSISTENCIES MUST BE REPORTED BACK TO KS DESIGN. ALL STRUCTURAL INFORMATION TO BE TAKEN FROM STRUCTURAL ENGINEER'S DRAWINGS. THIS DRAWING IS PROTECTED UNDER COPYRIGHT AND SHALL NOT BE COPIED OR REPRODUCED IN PART OR WHOLE WITHOUT PRIOR EXPRESSED PERMISSION FROM KS DESIGN

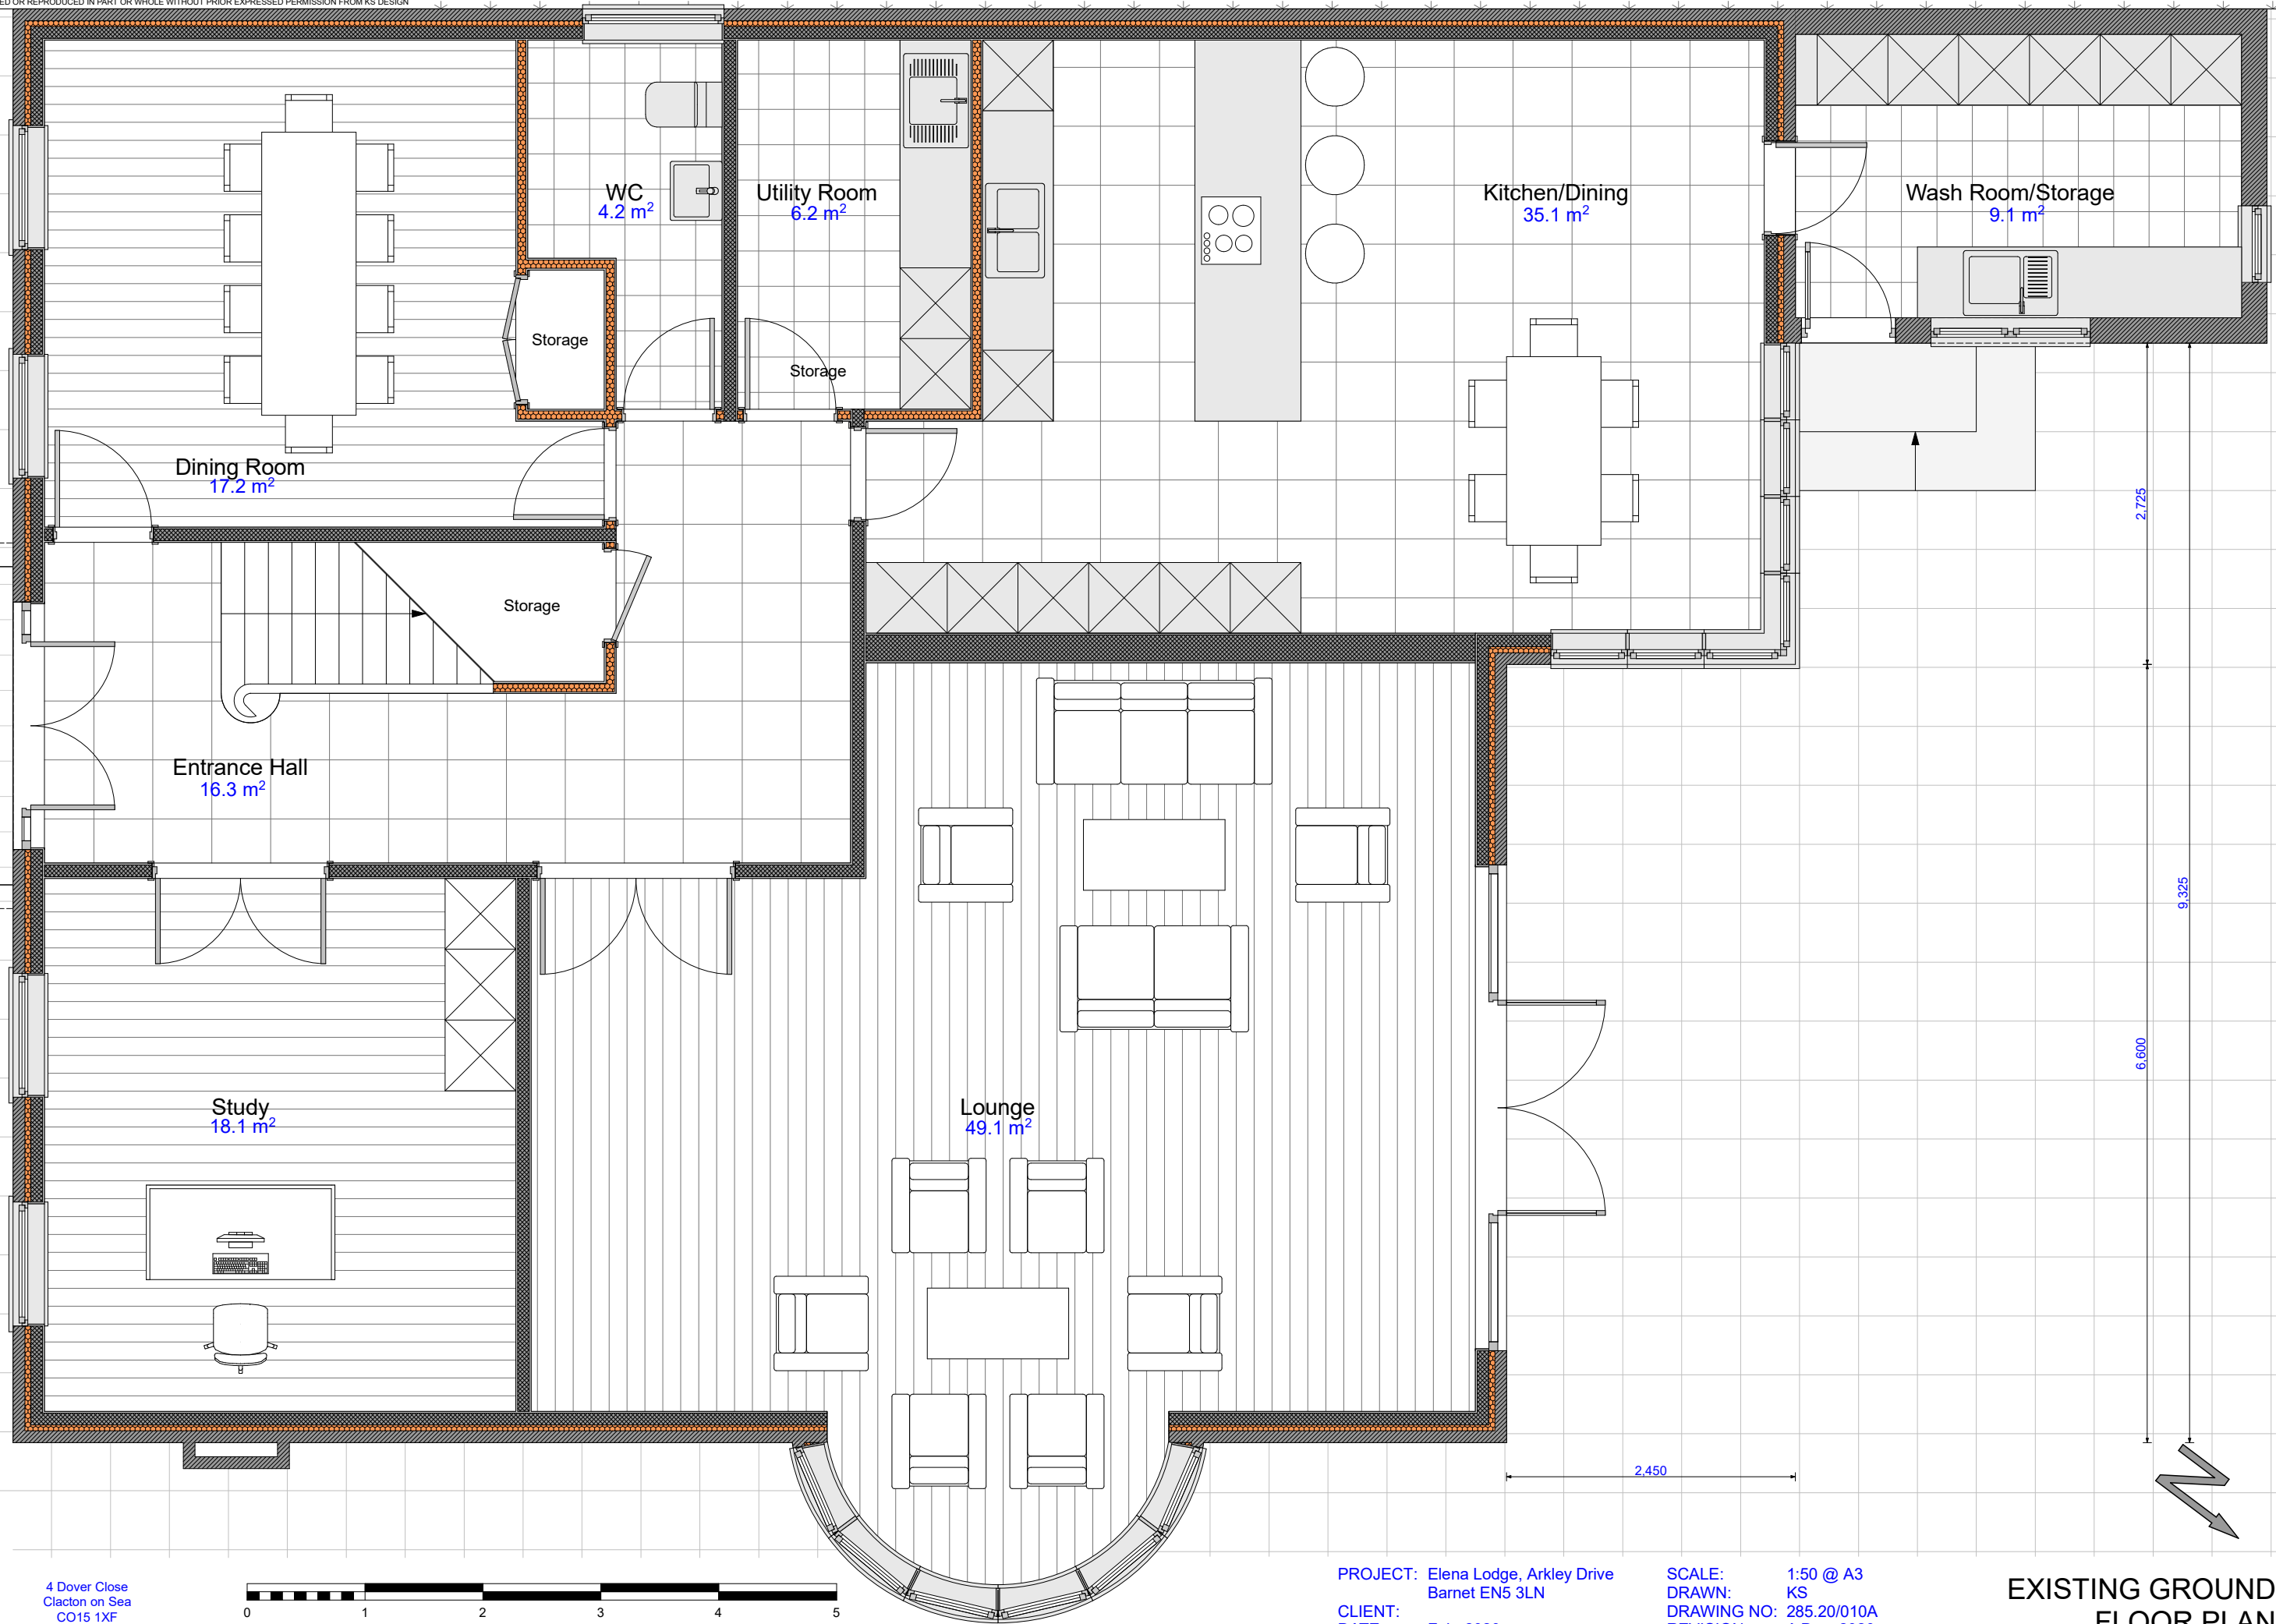

4 Dover Close  
 Clacton on Sea  
 CO15 1XF  
 ksde.co.uk




PROJECT: Elena Lodge, Arkley Drive  
 Barnet EN5 3LN  
 CLIENT:  
 DATE: Feb. 2020

SCALE: 1:50 @ A3  
 DRAWN: KS  
 DRAWING NO: 285.20/010A  
 REVISION: A Dec. 2020

EXISTING GROUND  
 FLOOR PLAN

NOTES:  
 ALL DIMENSIONS TO BE CHECK ON SITE AND ANY INCONSISTENCIES MUST BE REPORTED BACK TO KS DESIGN. ALL STRUCTURAL INFORMATION TO BE TAKEN FROM STRUCTURAL ENGINEER'S DRAWINGS. THIS DRAWING IS PROTECTED UNDER COPYRIGHT AND SHALL NOT BE COPIED OR REPRODUCED IN PART OR WHOLE WITHOUT PRIOR EXPRESSED PERMISSION FROM KS DESIGN

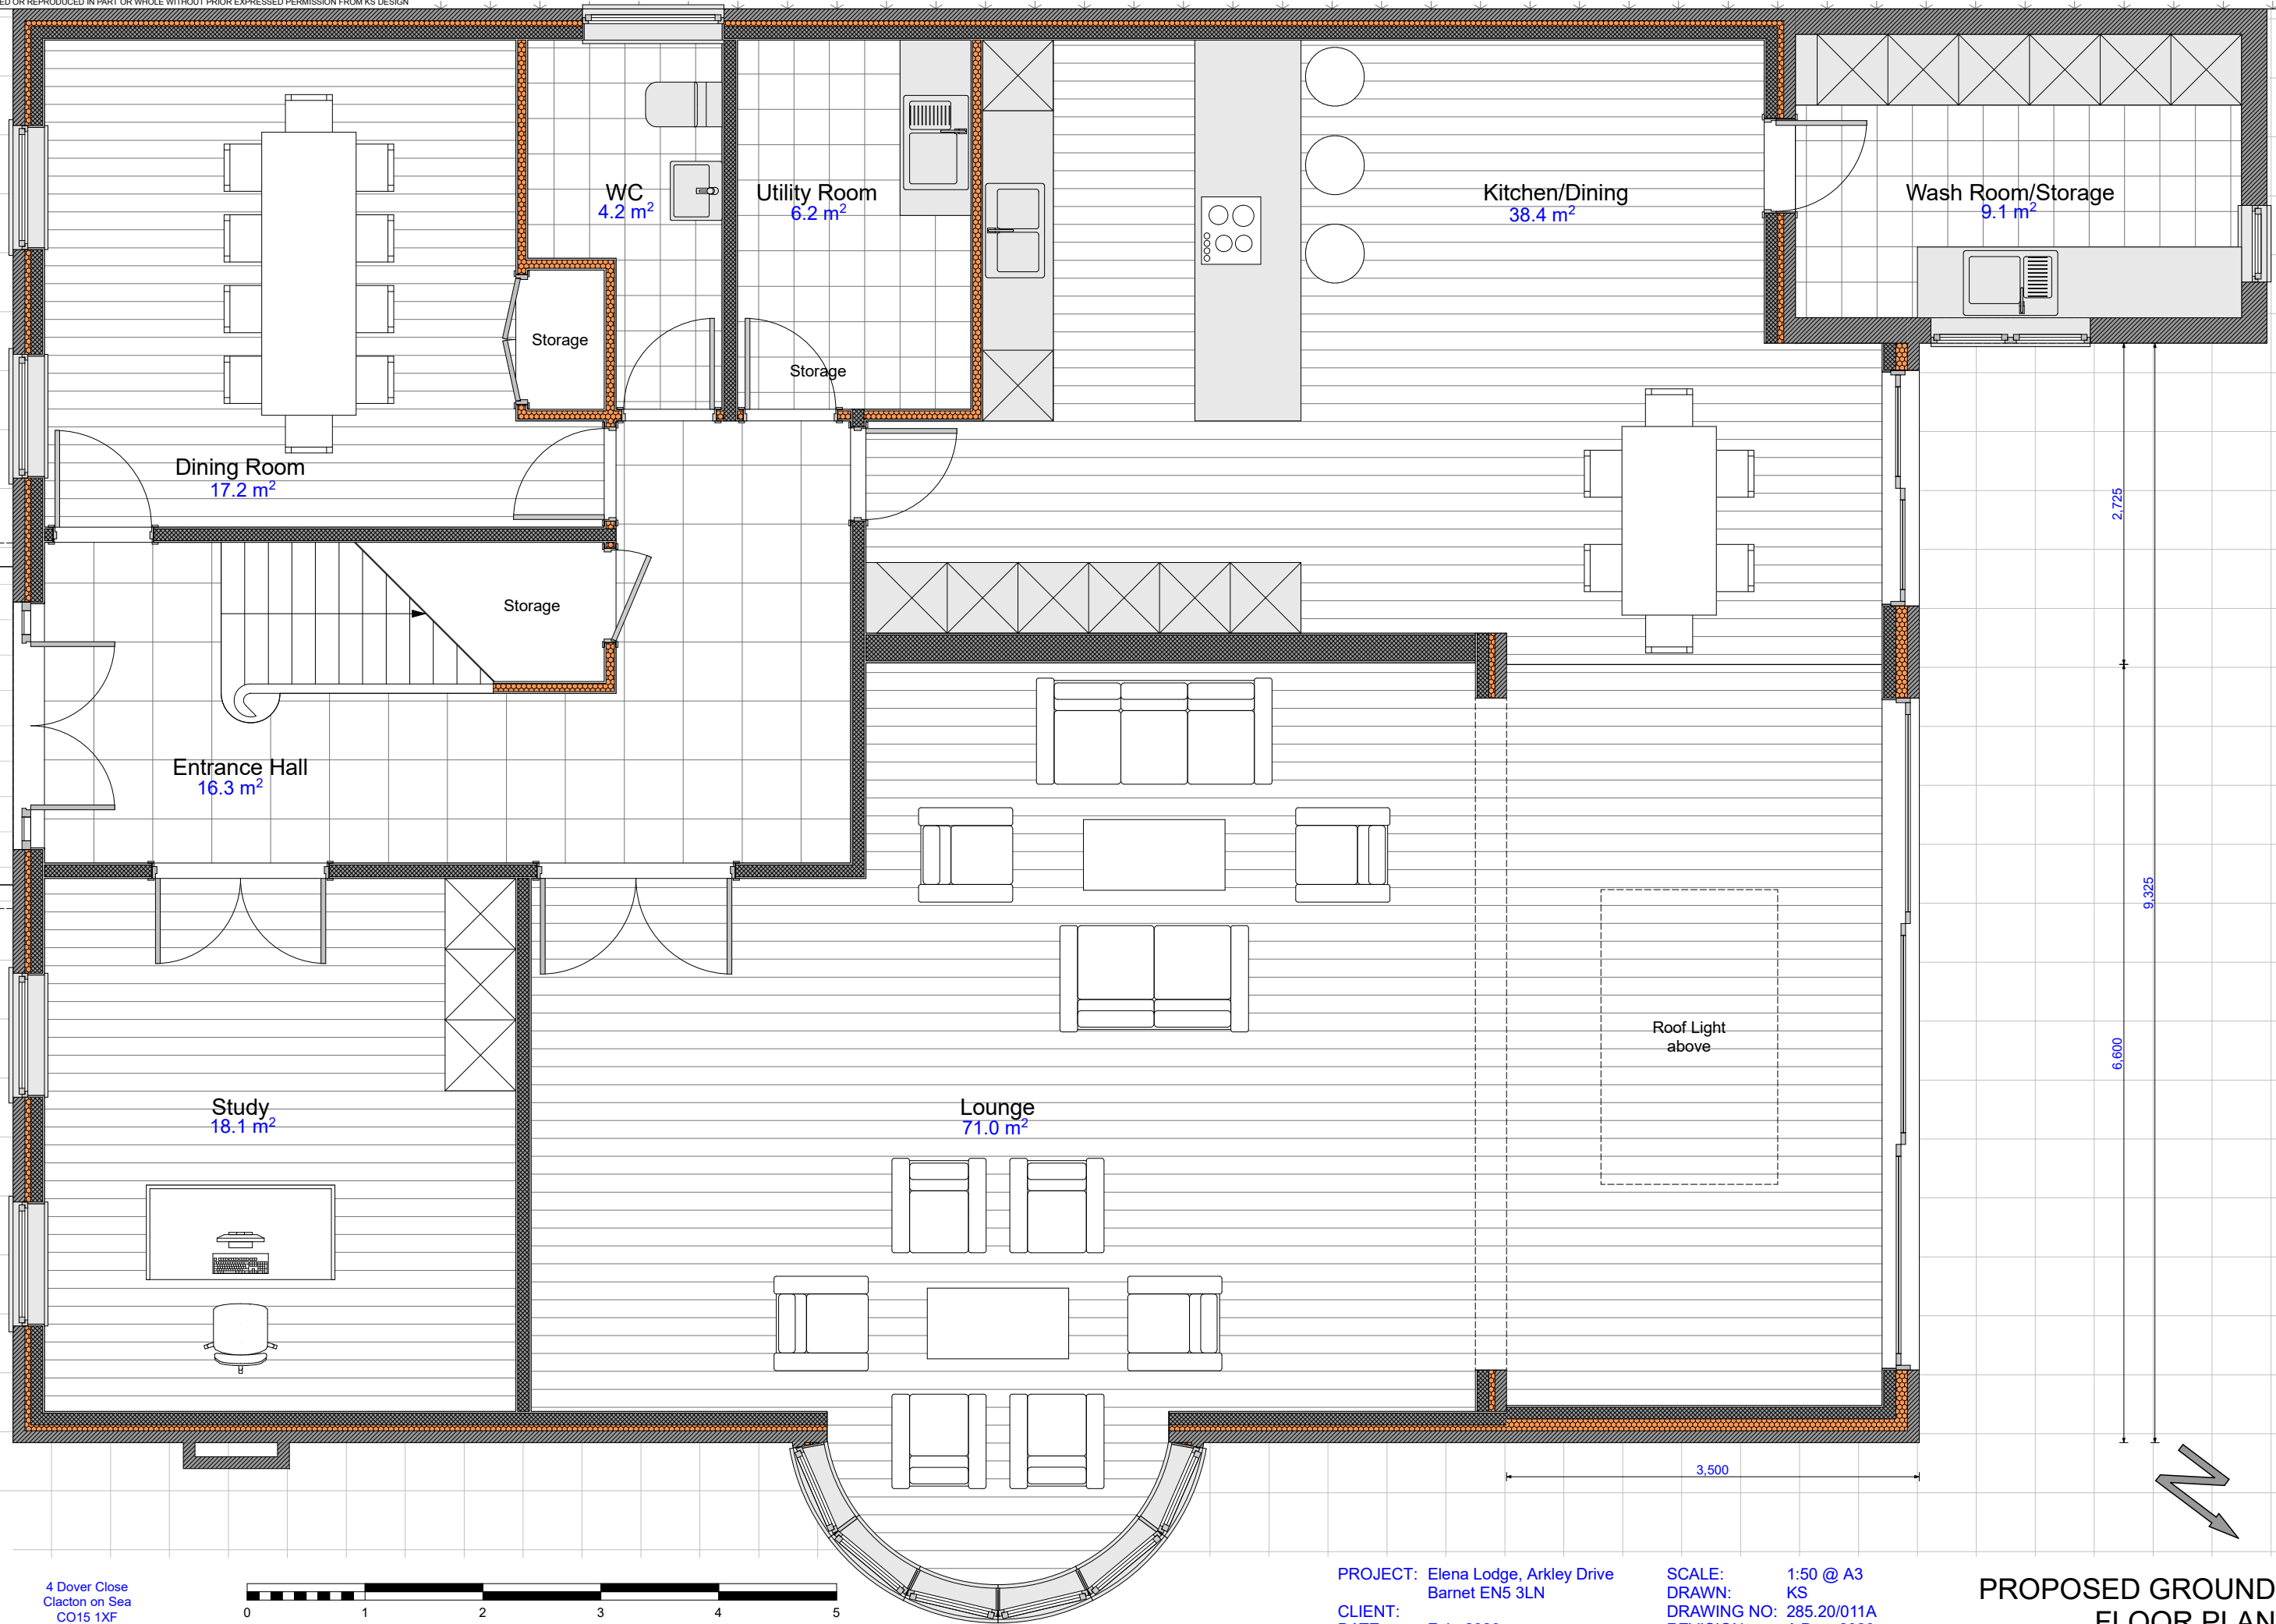

4 Dover Close  
 Clacton on Sea  
 CO15 1XF  
 ksde.co.uk



PROJECT: Elena Lodge, Arkley Drive  
 Barnet EN5 3LN  
 CLIENT:  
 DATE: Feb. 2020

SCALE: 1:50 @ A3  
 DRAWN: KS  
 DRAWING NO: 285.20/011A  
 REVISION: A Dec. 2020

PROPOSED GROUND  
 FLOOR PLAN



NOTES:  
 ALL DIMENSIONS TO BE CHECK ON SITE AND ANY INCONSISTENCIES MUST BE REPORTED BACK TO KS DESIGN. ALL STRUCTURAL INFORMATION TO BE TAKEN FROM STRUCTURAL ENGINEER'S DRAWINGS. THIS DRAWING IS PROTECTED UNDER COPYRIGHT AND SHALL NOT BE COPIED OR REPRODUCED IN PART OR WHOLE WITHOUT PRIOR EXPRESSED PERMISSION FROM KS DESIGN



4 Dover Close  
 Clacton on Sea  
 CO15 1XF  
 ksde.co.uk




PROJECT: Elena Lodge, Arkley Drive  
 Barnet EN5 3LN  
 CLIENT:  
 DATE: Feb. 2020

SCALE: 1:50 @ A3  
 DRAWN: KS  
 DRAWING NO: 285.20/012  
 REVISION:

EXISTING  
 1st FLOOR PLAN

NOTES:  
ALL DIMENSIONS TO BE CHECK ON SITE AND ANY INCONSISTENCIES MUST BE REPORTED BACK TO KS DESIGN. ALL STRUCTURAL INFORMATION TO BE TAKEN FROM STRUCTURAL ENGINEER'S DRAWINGS. THIS DRAWING IS PROTECTED UNDER COPYRIGHT AND SHALL NOT BE COPIED OR REPRODUCED IN PART OR WHOLE WITHOUT PRIOR EXPRESSED PERMISSION FROM KS DESIGN

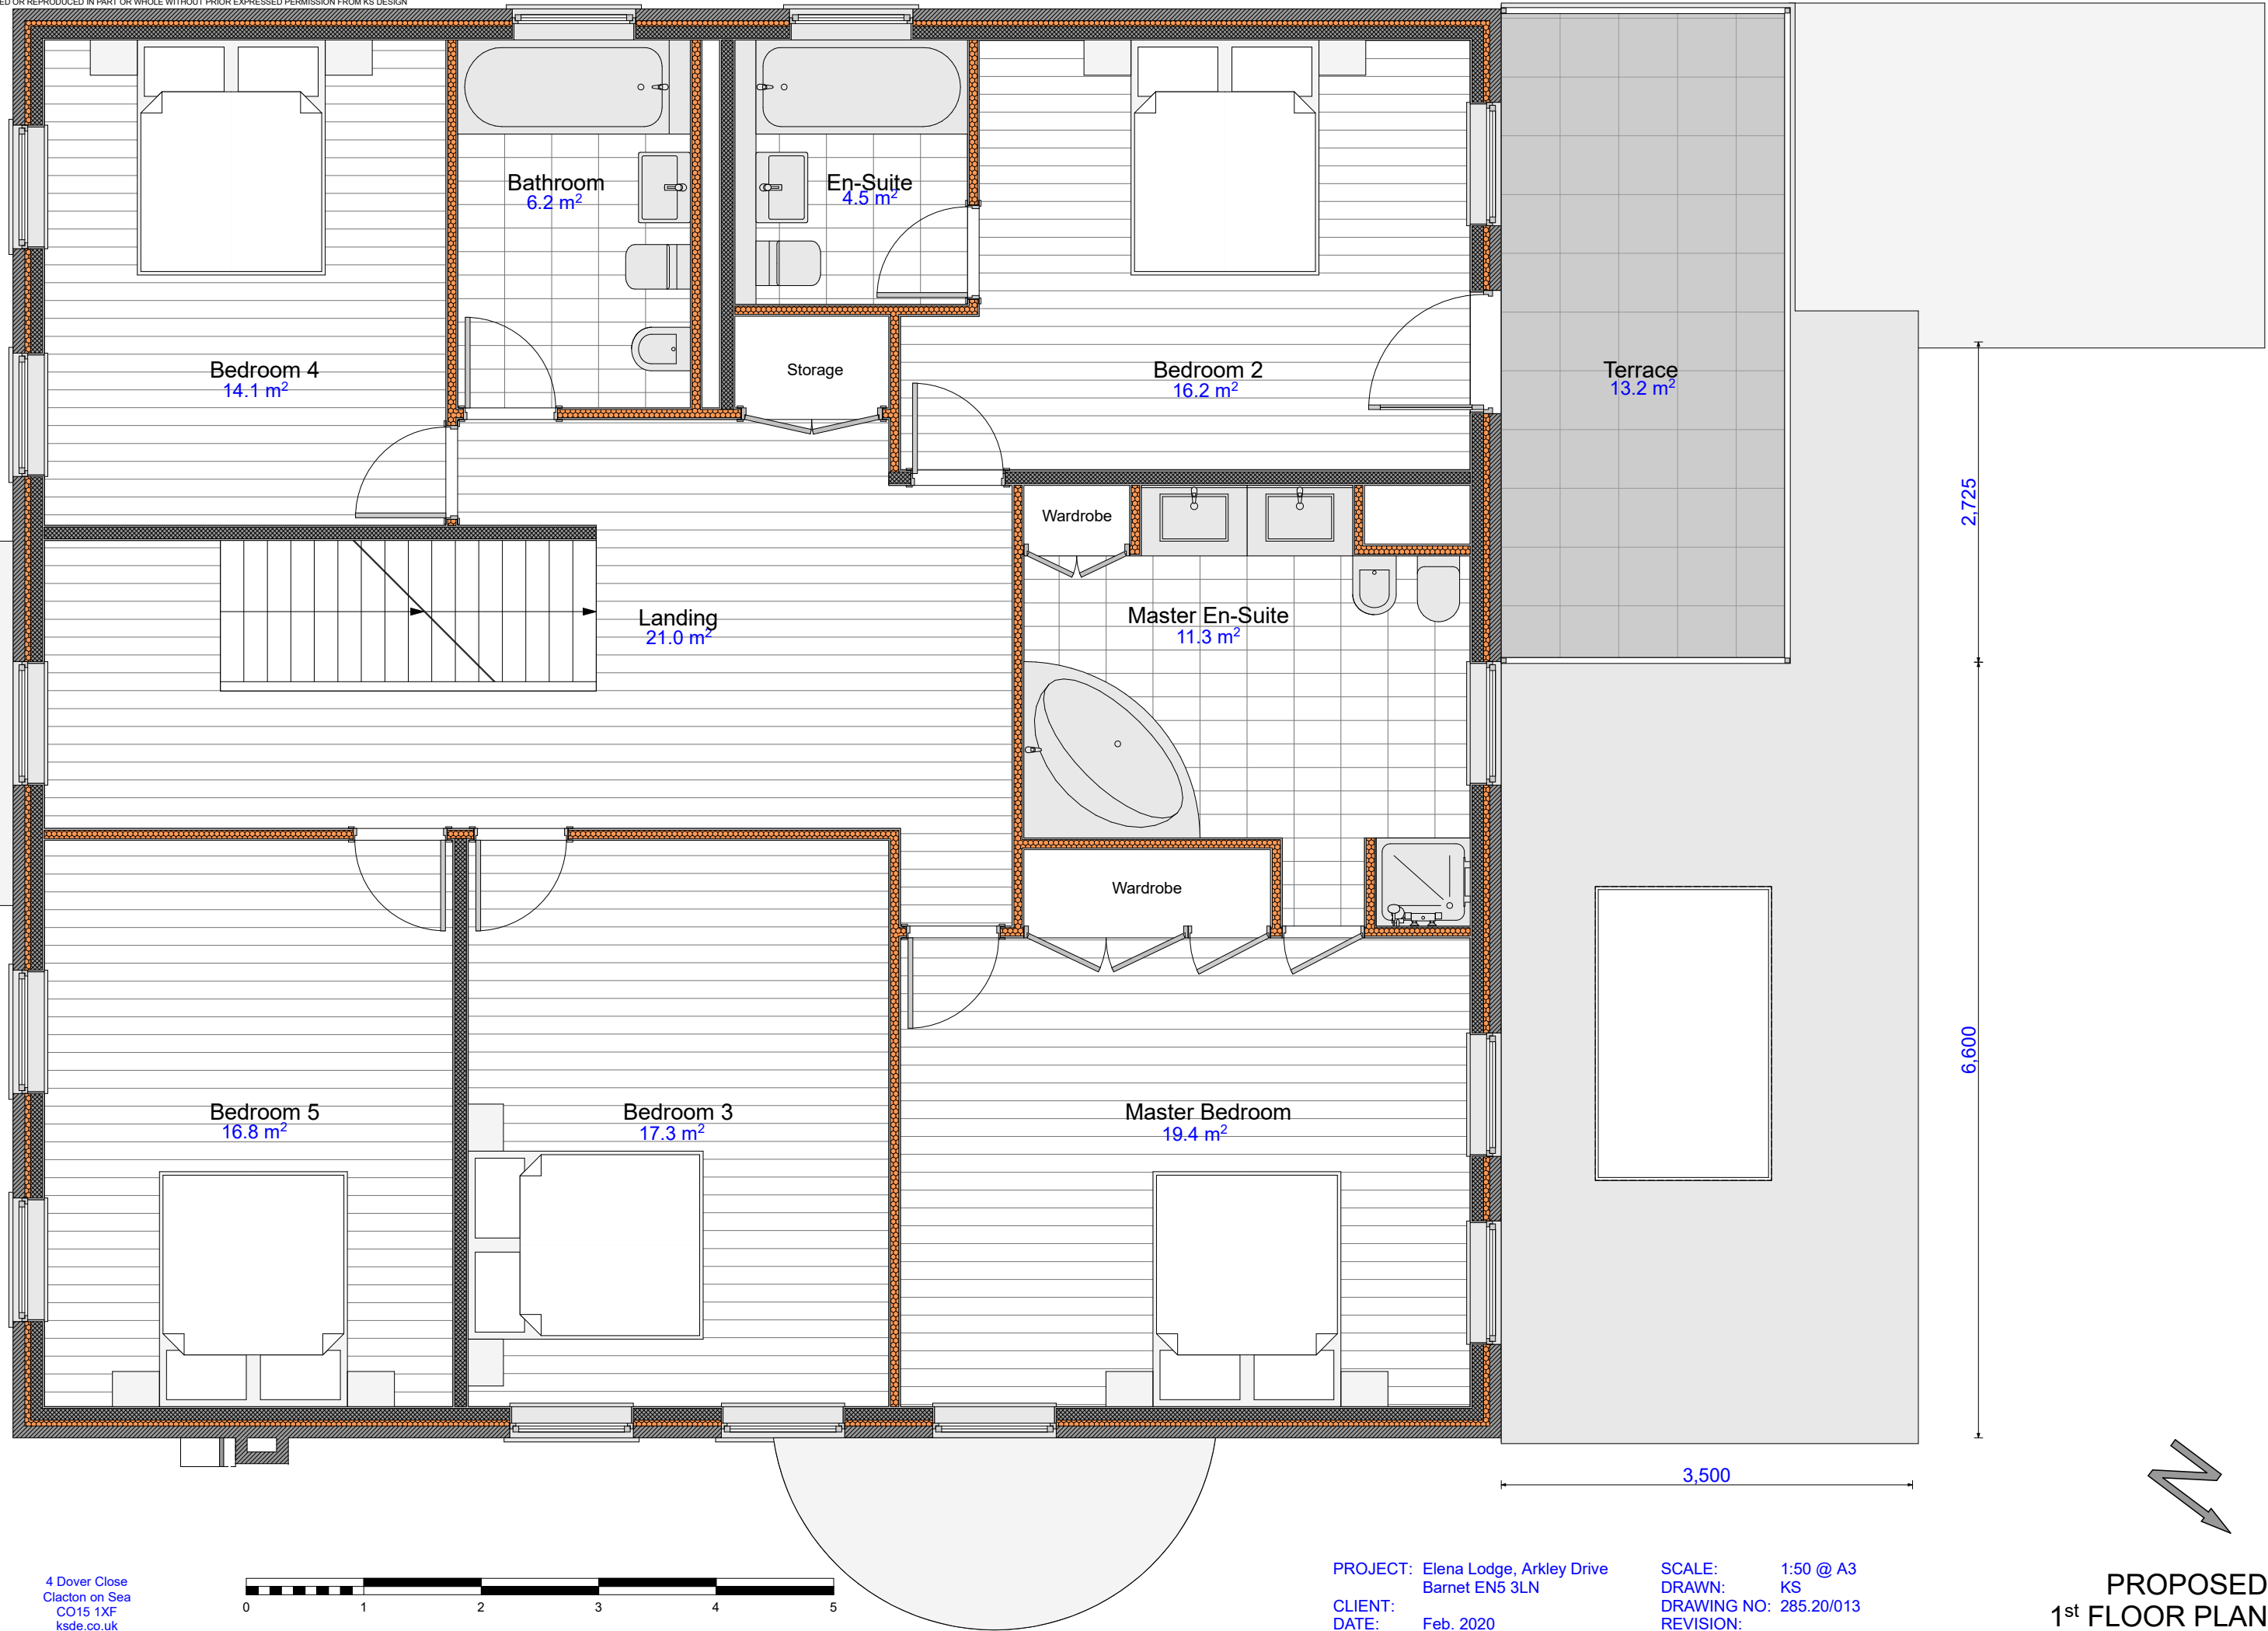

NOTES:  
ALL DIMENSIONS TO BE CHECKED ON SITE AND ANY INCONSISTENCIES MUST BE REPORTED BACK TO KS DESIGN  
ALL STRUCTURAL INFORMATION TO BE TAKEN FROM STRUCTURAL ENGINEER'S DRAWINGS  
THIS DRAWING IS PROTECTED UNDER COPYRIGHT AND SHALL NOT BE COPIED OR REPRODUCED IN PART OR WHOLE WITHOUT PRIOR EXPRESSED PERMISSION FROM KS DESIGN

# Planning



Site Plan  
Scale 1:500 @ A3  
0m 10m 20m



4 Dover Close  
Clacton on Sea  
CO15 1XF  
ksde.co.uk



PROJECT: Elena Lodge, Arkley Drive  
Barnet EN5 3LN  
CLIENT:  
DATE: Feb. 2020

SCALE: 1:50 @ A3  
DRAWN: KS  
DRAWING NO: 285.20/020  
REVISION:

EXISTING & PROPOSED  
FRONT ELEVATION



NOTES:  
 ALL DIMENSIONS TO BE CHECKED ON SITE AND ANY INCONSISTENCIES MUST BE REPORTED BACK TO KS DESIGN  
 ALL STRUCTURAL INFORMATION TO BE TAKEN FROM STRUCTURAL ENGINEER'S DRAWINGS  
 THIS DRAWING IS PROTECTED UNDER COPYRIGHT AND SHALL NOT BE COPIED OR REPRODUCED IN PART OR WHOLE WITHOUT PRIOR EXPRESSED PERMISSION FROM KS DESIGN

# Planning



Site Plan  
 Scale 1:500 @ A3  
 0m 10m 20m



4 Dover Close  
 Clacton on Sea  
 CO15 1XF  
 ksde.co.uk



PROJECT: Elena Lodge, Arkley Drive  
 Barnet EN5 3LN  
 CLIENT:  
 DATE: Feb. 2020

SCALE: 1:50 @ A3  
 DRAWN: KS  
 DRAWING NO: 285.20/021  
 REVISION:

EXISTING  
 REAR ELEVATION

**NOTES:**  
 ALL DIMENSIONS TO BE CHECKED ON SITE AND ANY INCONSISTENCIES MUST BE REPORTED BACK TO KS DESIGN  
 ALL STRUCTURAL INFORMATION TO BE TAKEN FROM STRUCTURAL ENGINEER'S DRAWINGS  
 THIS DRAWING IS PROTECTED UNDER COPYRIGHT AND SHALL NOT BE COPIED OR REPRODUCED IN PART OR WHOLE WITHOUT PRIOR EXPRESSED PERMISSION FROM KS DESIGN

# Planning



**Site Plan**  
 Scale 1:500 @ A3  
 0m 10m 20m



4 Dover Close  
 Clacton on Sea  
 CO15 1XF  
 ksde.co.uk



PROJECT: Elena Lodge, Arkley Drive  
 Barnet EN5 3LN  
 CLIENT:  
 DATE: Feb. 2020



SCALE: 1:50 @ A3  
 DRAWN: KS  
 DRAWING NO: 285.20/022  
 REVISION:

**PROPOSED  
 REAR ELEVATION**

**NOTES:**  
ALL DIMENSIONS TO BE CHECKED ON SITE AND ANY INCONSISTENCIES MUST BE REPORTED BACK TO KS DESIGN  
ALL STRUCTURAL INFORMATION TO BE TAKEN FROM STRUCTURAL ENGINEER'S DRAWINGS  
THIS DRAWING IS PROTECTED UNDER COPYRIGHT AND SHALL NOT BE COPIED OR REPRODUCED IN PART OR WHOLE WITHOUT PRIOR EXPRESSED PERMISSION FROM KS DESIGN





Site Plan  
Scale 1:500 @ A3

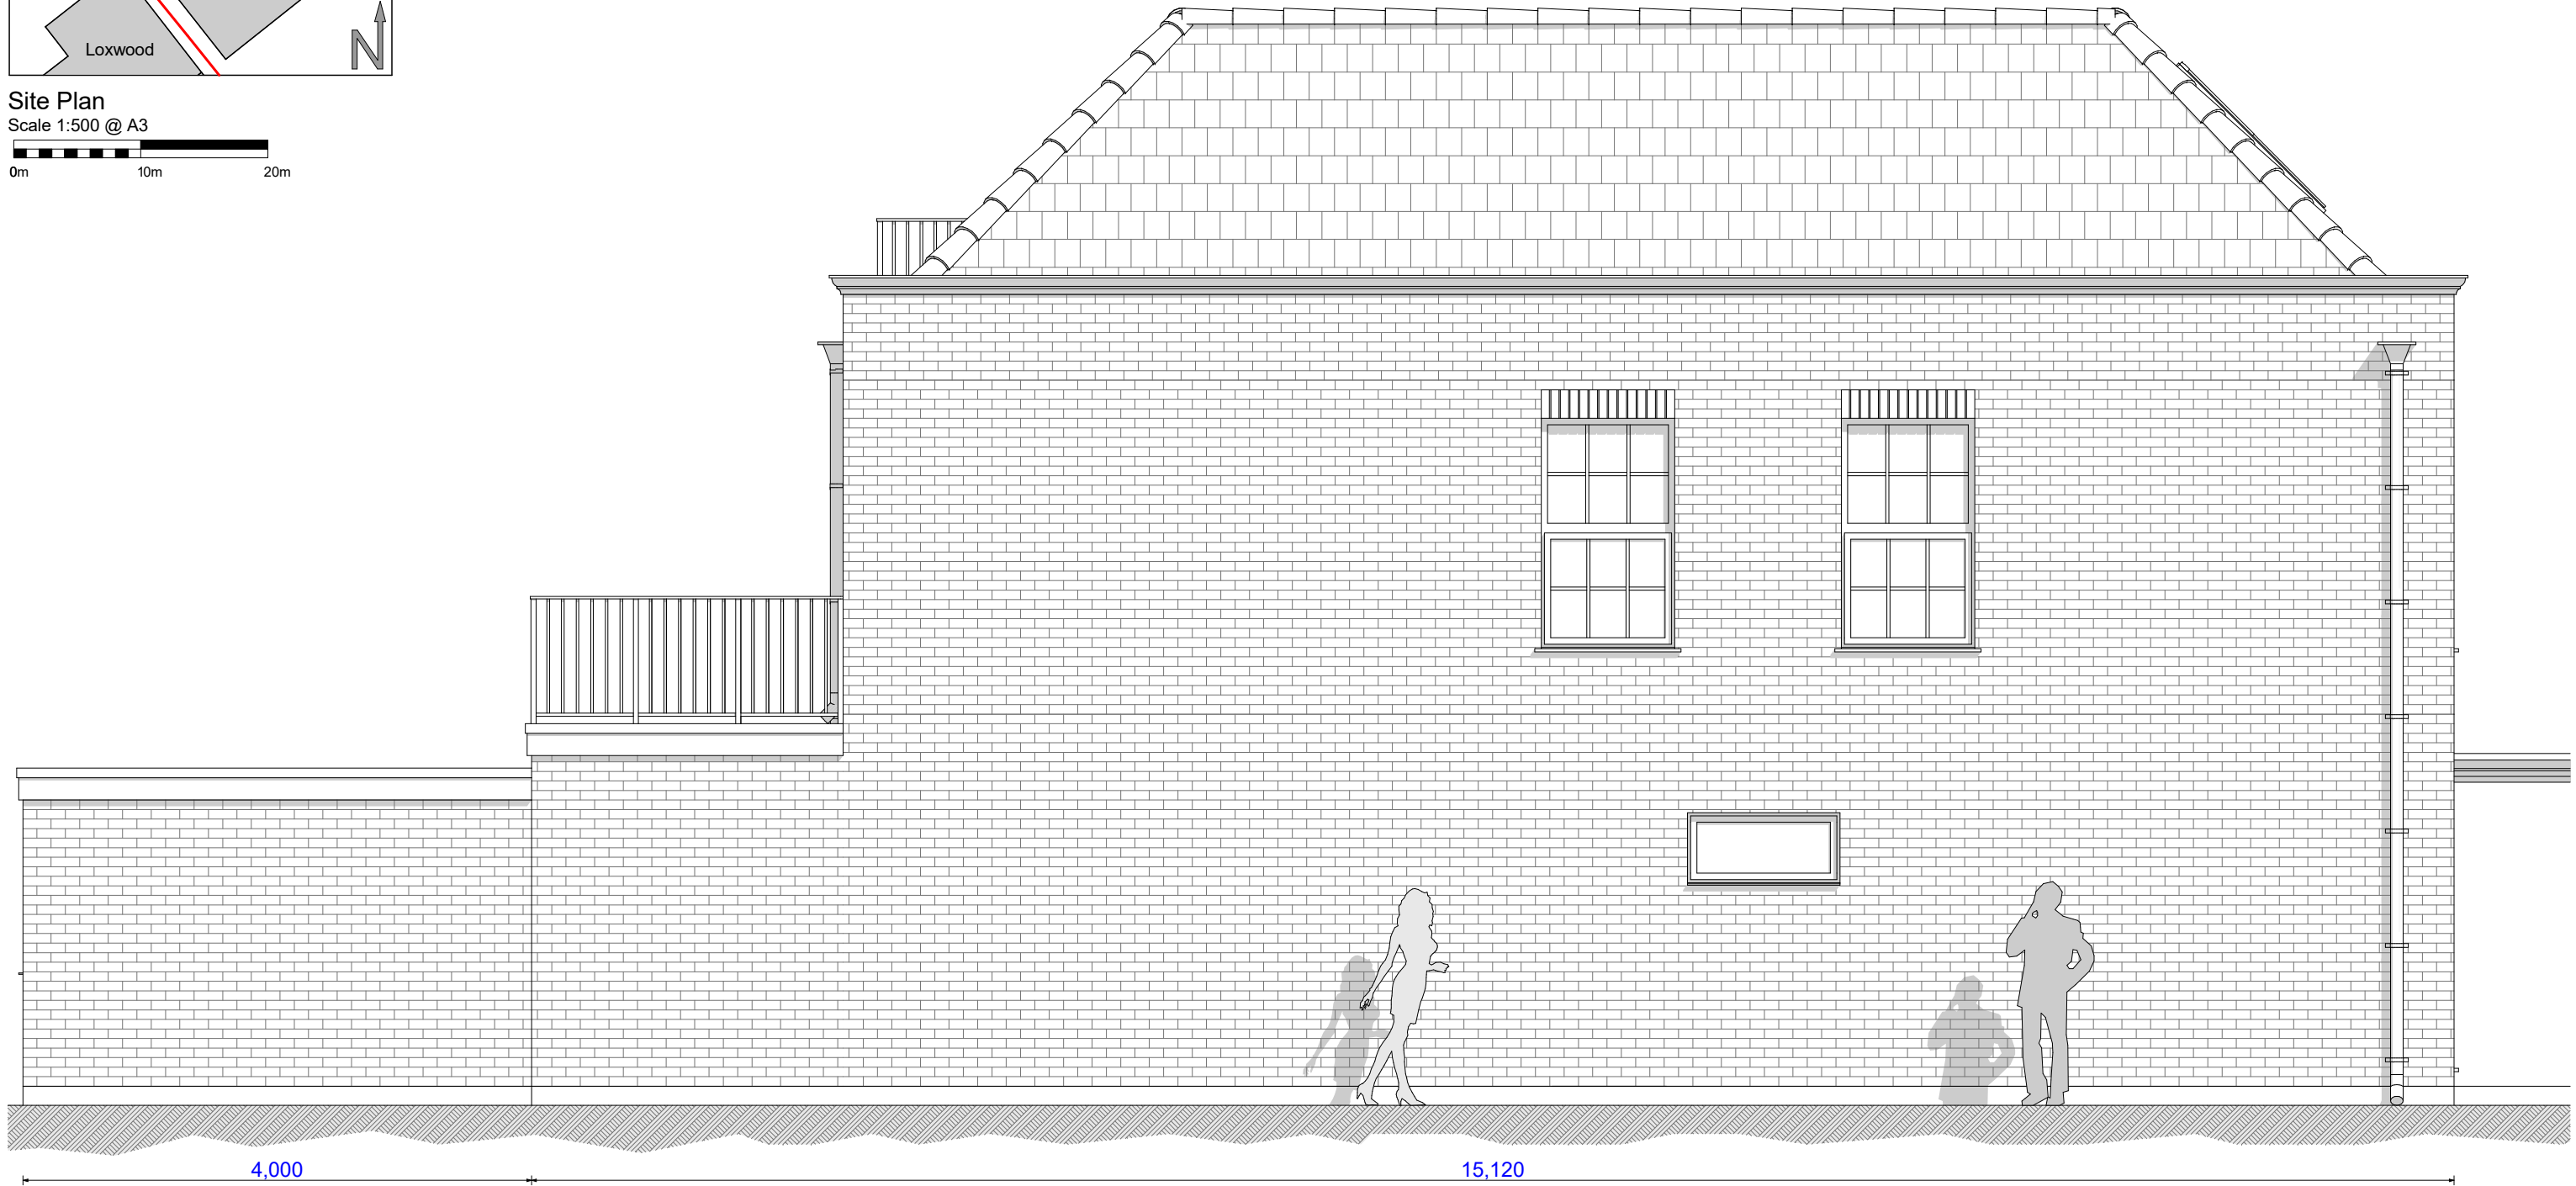 

**NOTES:**  
ALL DIMENSIONS TO BE CHECKED ON SITE AND ANY INCONSISTENCIES MUST BE REPORTED BACK TO KS DESIGN  
ALL STRUCTURAL INFORMATION TO BE TAKEN FROM STRUCTURAL ENGINEER'S DRAWINGS  
THIS DRAWING IS PROTECTED UNDER COPYRIGHT AND SHALL NOT BE COPIED OR REPRODUCED IN PART OR WHOLE WITHOUT PRIOR EXPRESSED PERMISSION FROM KS DESIGN



Site Plan  
Scale 1:500 @ A3

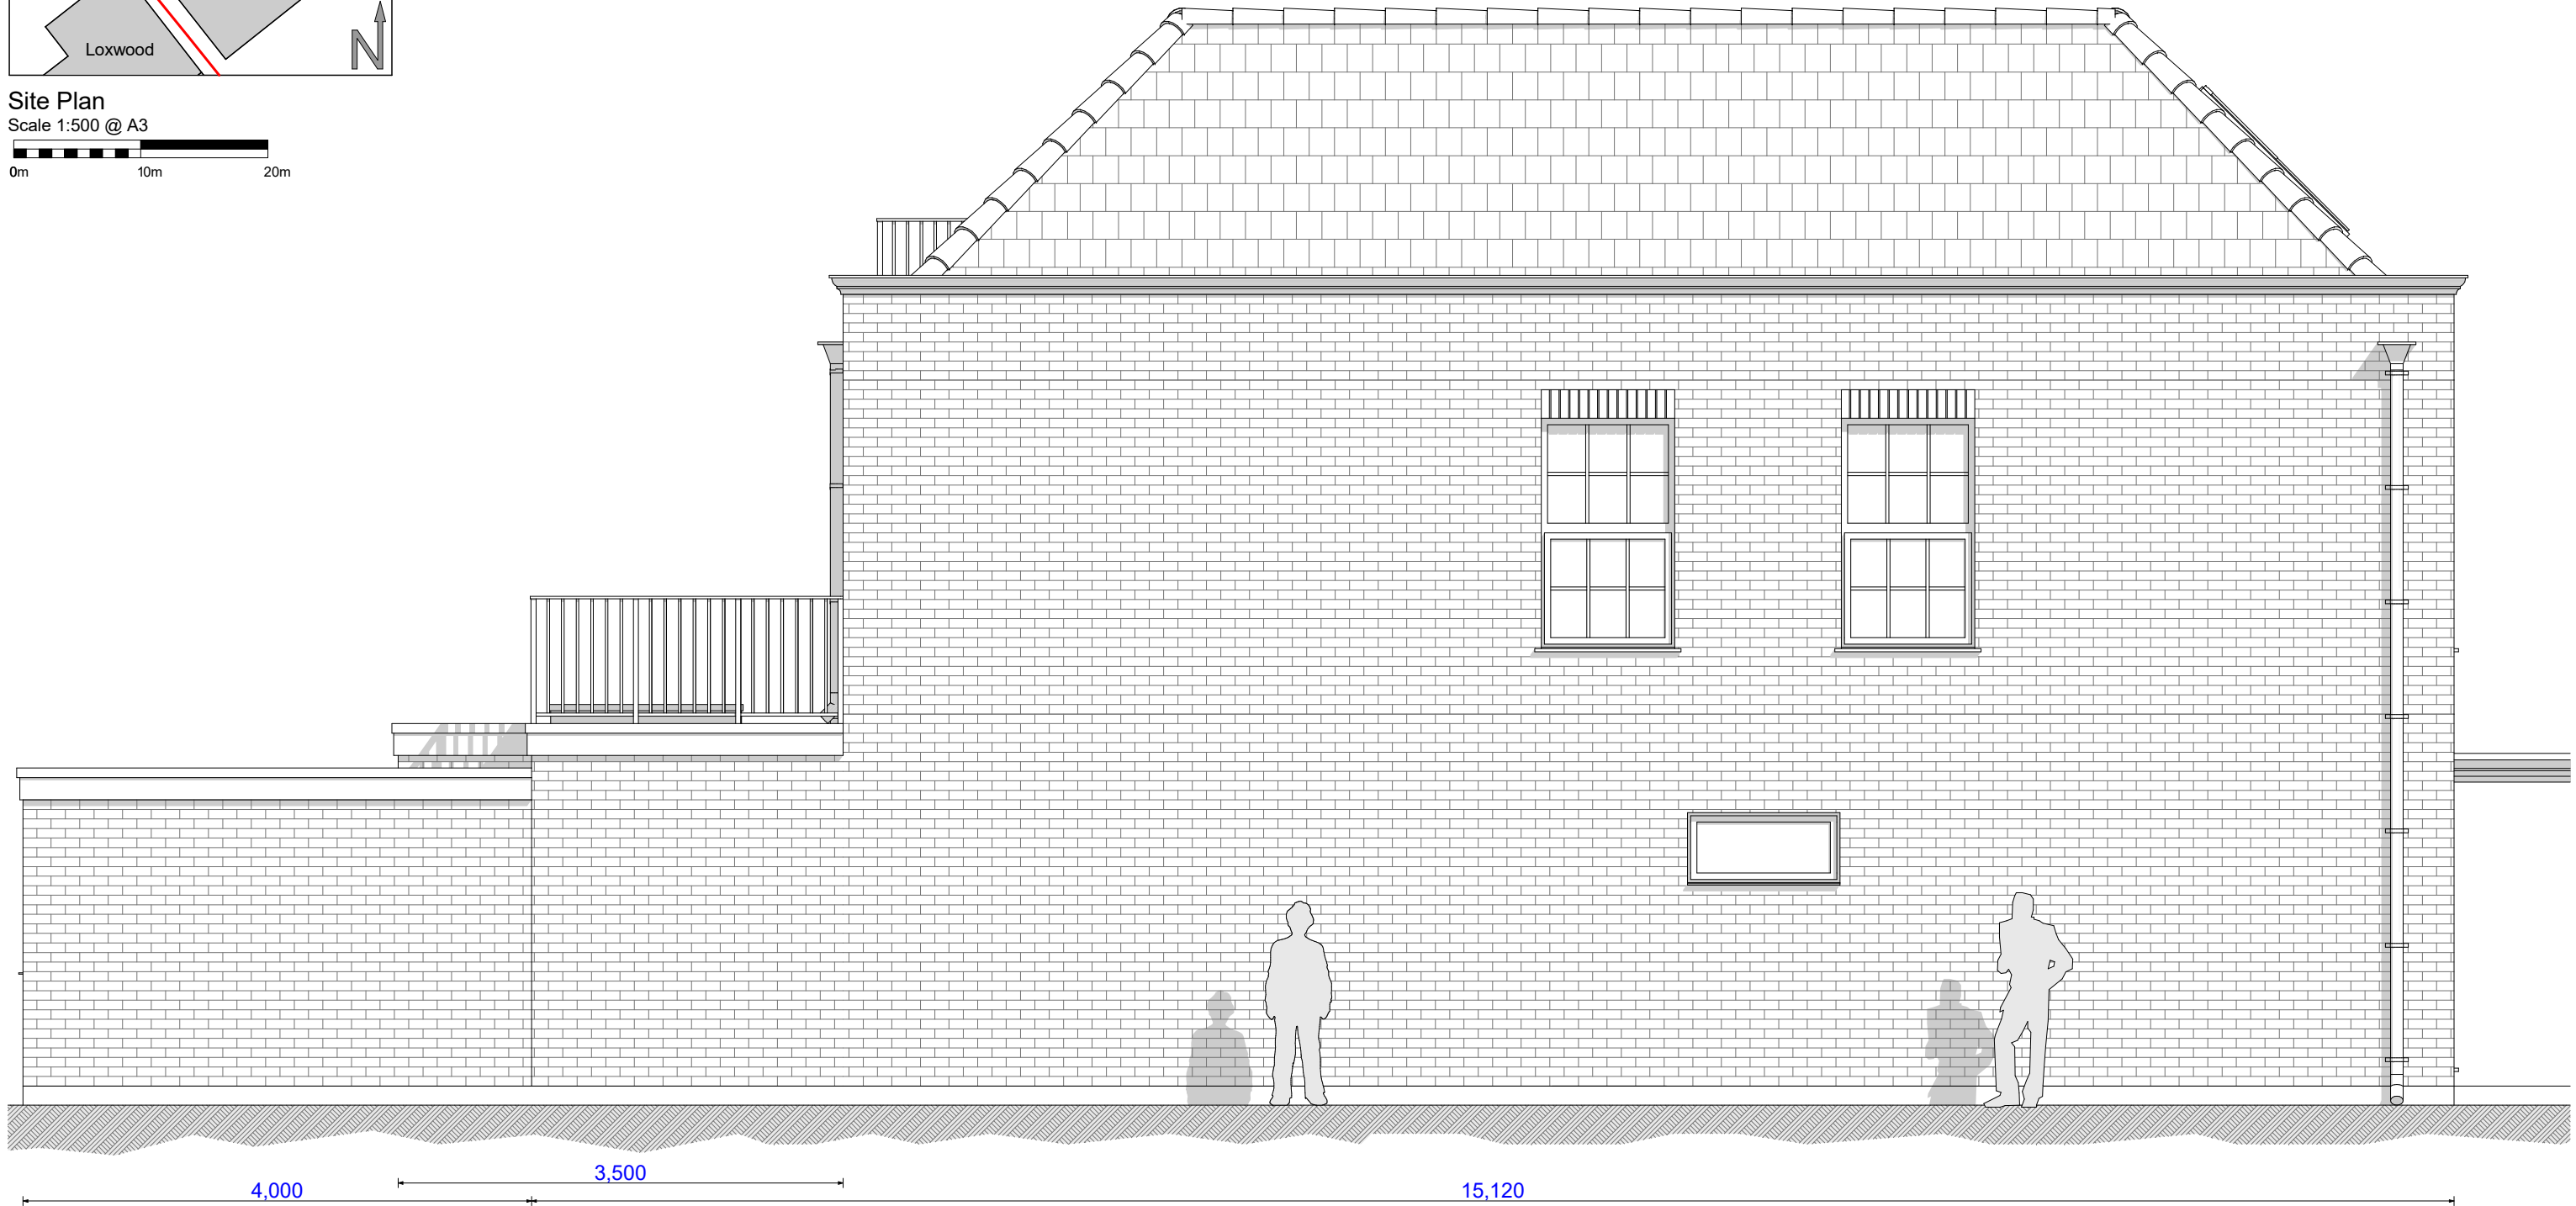 

4 Dover Close  
Clacton on Sea  
CO15 1XF  
ksde.co.uk



PROJECT: Elena Lodge, Arkley Drive  
Barnet EN5 3LN  
CLIENT:  
DATE: Feb. 2020

SCALE: 1:50 @ A3  
DRAWN: KS  
DRAWING NO: 285.20/024A  
REVISION: A Dec. 2020

PROPOSED  
SOUTH ELEVATION

**NOTES:**  
 ALL DIMENSIONS TO BE CHECKED ON SITE AND ANY INCONSISTENCIES MUST BE REPORTED BACK TO KS DESIGN  
 ALL STRUCTURAL INFORMATION TO BE TAKEN FROM STRUCTURAL ENGINEER'S DRAWINGS  
 THIS DRAWING IS PROTECTED UNDER COPYRIGHT AND SHALL NOT BE COPIED OR REPRODUCED IN PART OR WHOLE WITHOUT PRIOR EXPRESSED PERMISSION FROM KS DESIGN

# Planning



**Site Plan**  
 Scale 1:500 @ A3  
 0m 10m 20m



4 Dover Close  
 Clacton on Sea  
 CO15 1XF  
 ksde.co.uk



PROJECT: Elena Lodge, Arkley Drive  
 Barnet EN5 3LN  
 CLIENT:  
 DATE: Feb. 2020

SCALE: 1:50 @ A3  
 DRAWN: KS  
 DRAWING NO: 285.20/025  
 REVISION:


**EXISTING  
 NORTH ELEVATION**

**NOTES:**  
 ALL DIMENSIONS TO BE CHECKED ON SITE AND ANY INCONSISTENCIES MUST BE REPORTED BACK TO KS DESIGN  
 ALL STRUCTURAL INFORMATION TO BE TAKEN FROM STRUCTURAL ENGINEER'S DRAWINGS  
 THIS DRAWING IS PROTECTED UNDER COPYRIGHT AND SHALL NOT BE COPIED OR REPRODUCED IN PART OR WHOLE WITHOUT PRIOR EXPRESSED PERMISSION FROM KS DESIGN


# Planning



**Site Plan**  
 Scale 1:500 @ A3  
 0m 10m 20m

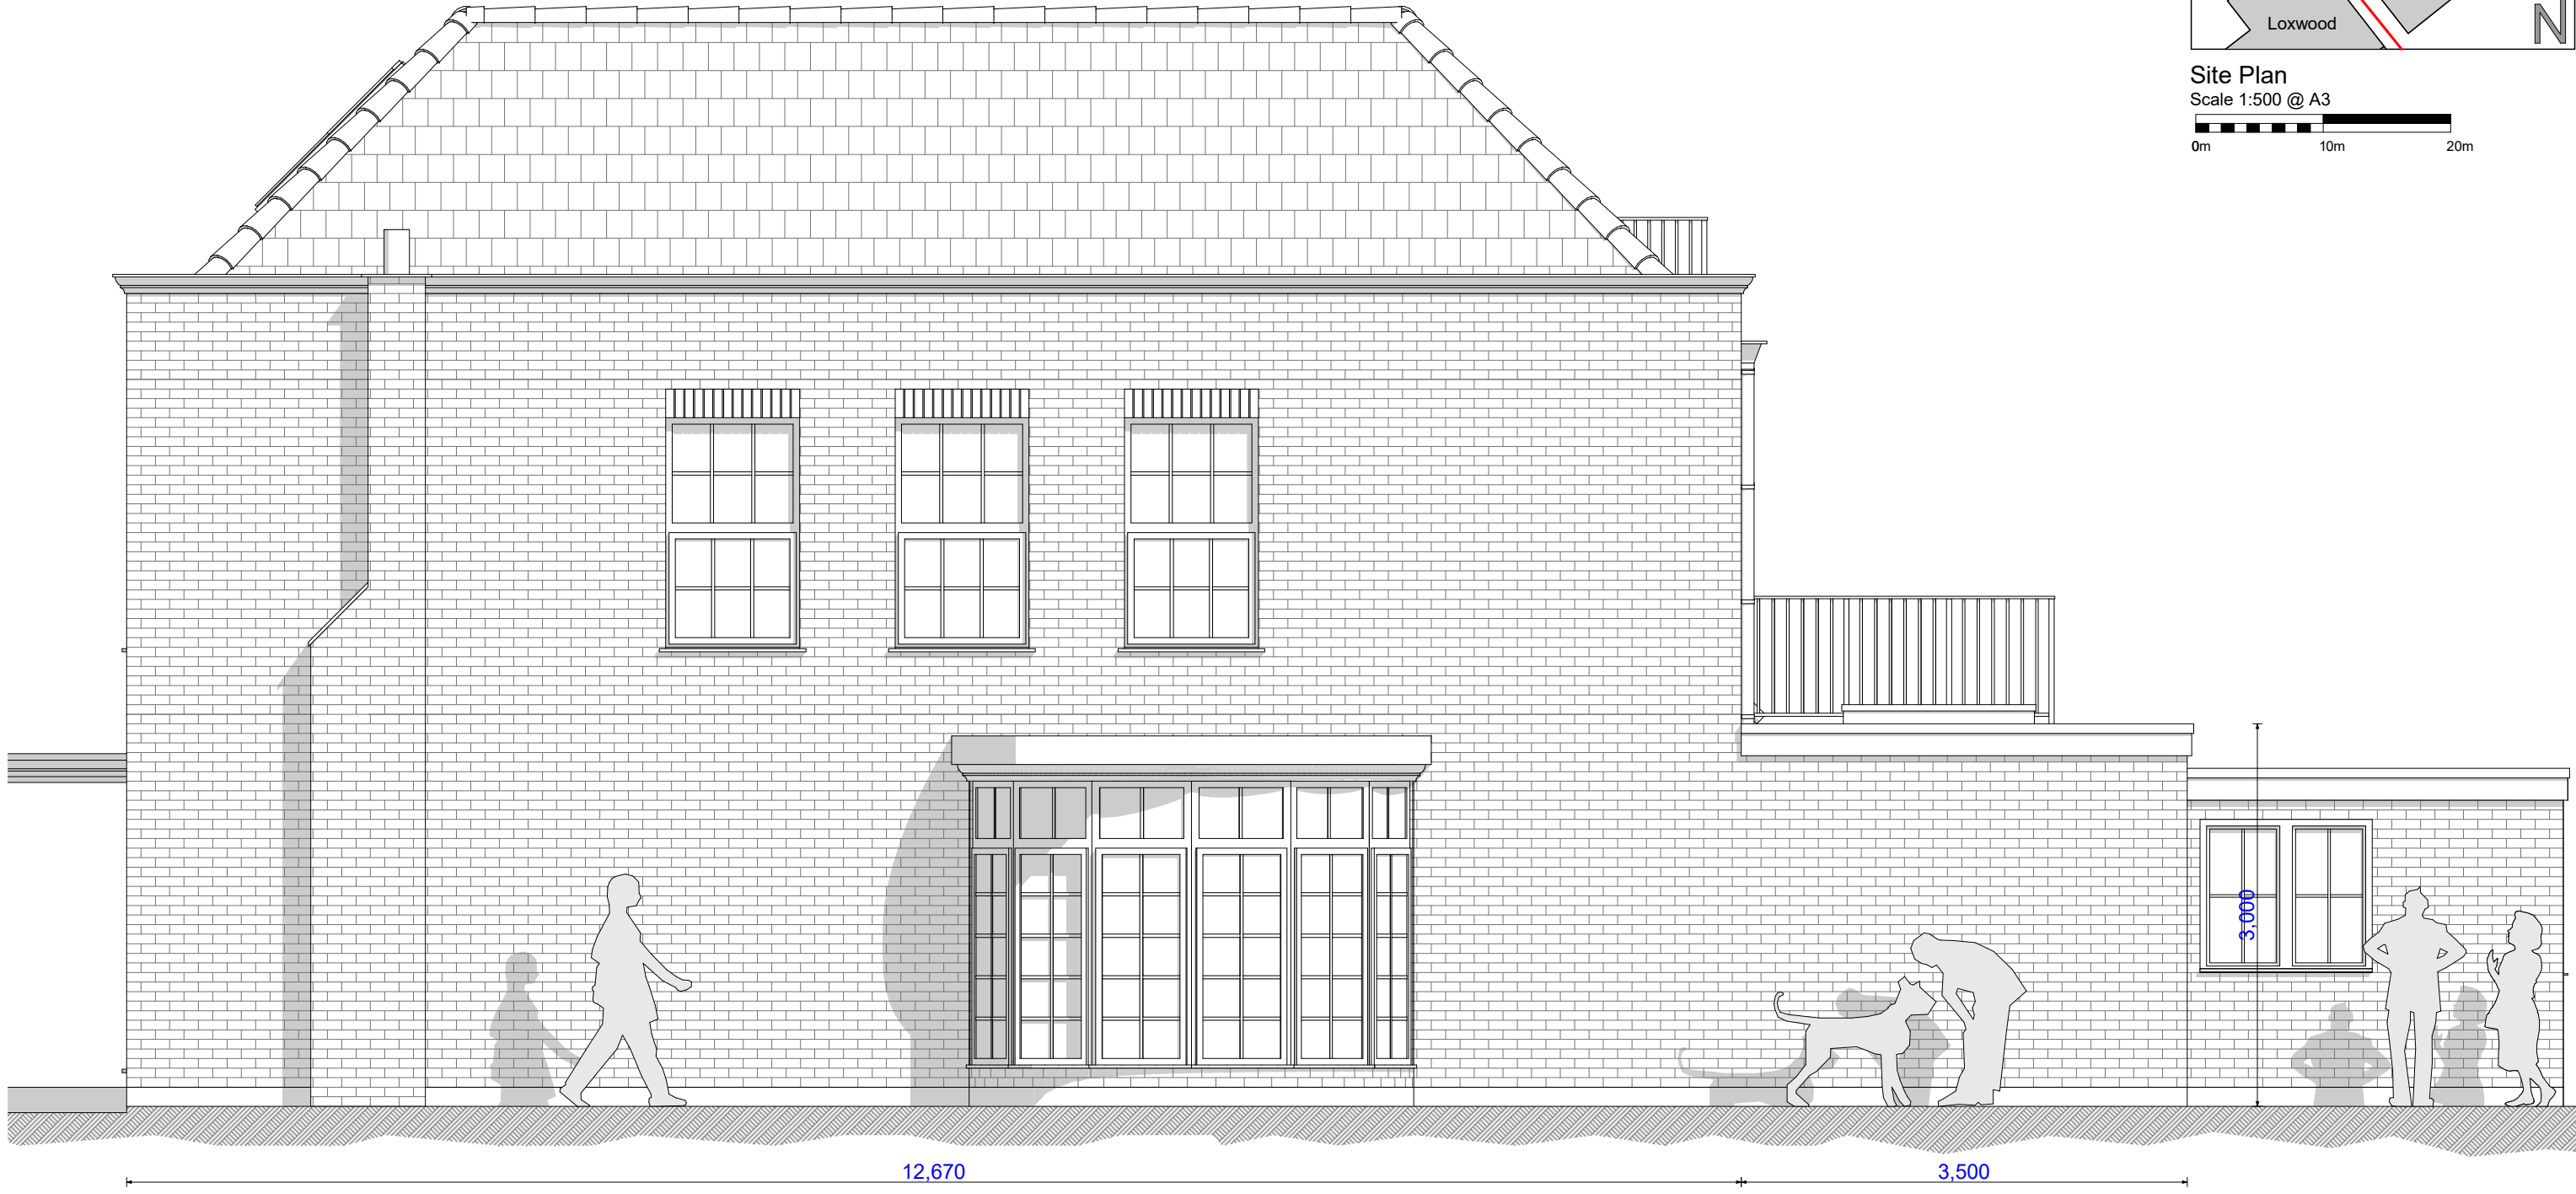

4 Dover Close  
 Clacton on Sea  
 CO15 1XF  
 ksde.co.uk

 

PROJECT: Elena Lodge, Arkley Drive  
 Barnet EN5 3LN  
 CLIENT:  
 DATE: Feb. 2020

SCALE: 1:50 @ A3  
 DRAWN: KS  
 DRAWING NO: 285.20/026  
 REVISION:

**PROPOSED  
 NORTH ELEVATION**