


01 EXISTING WEST ELEVATION - NEW INN HALL STREET  
150 @ A0

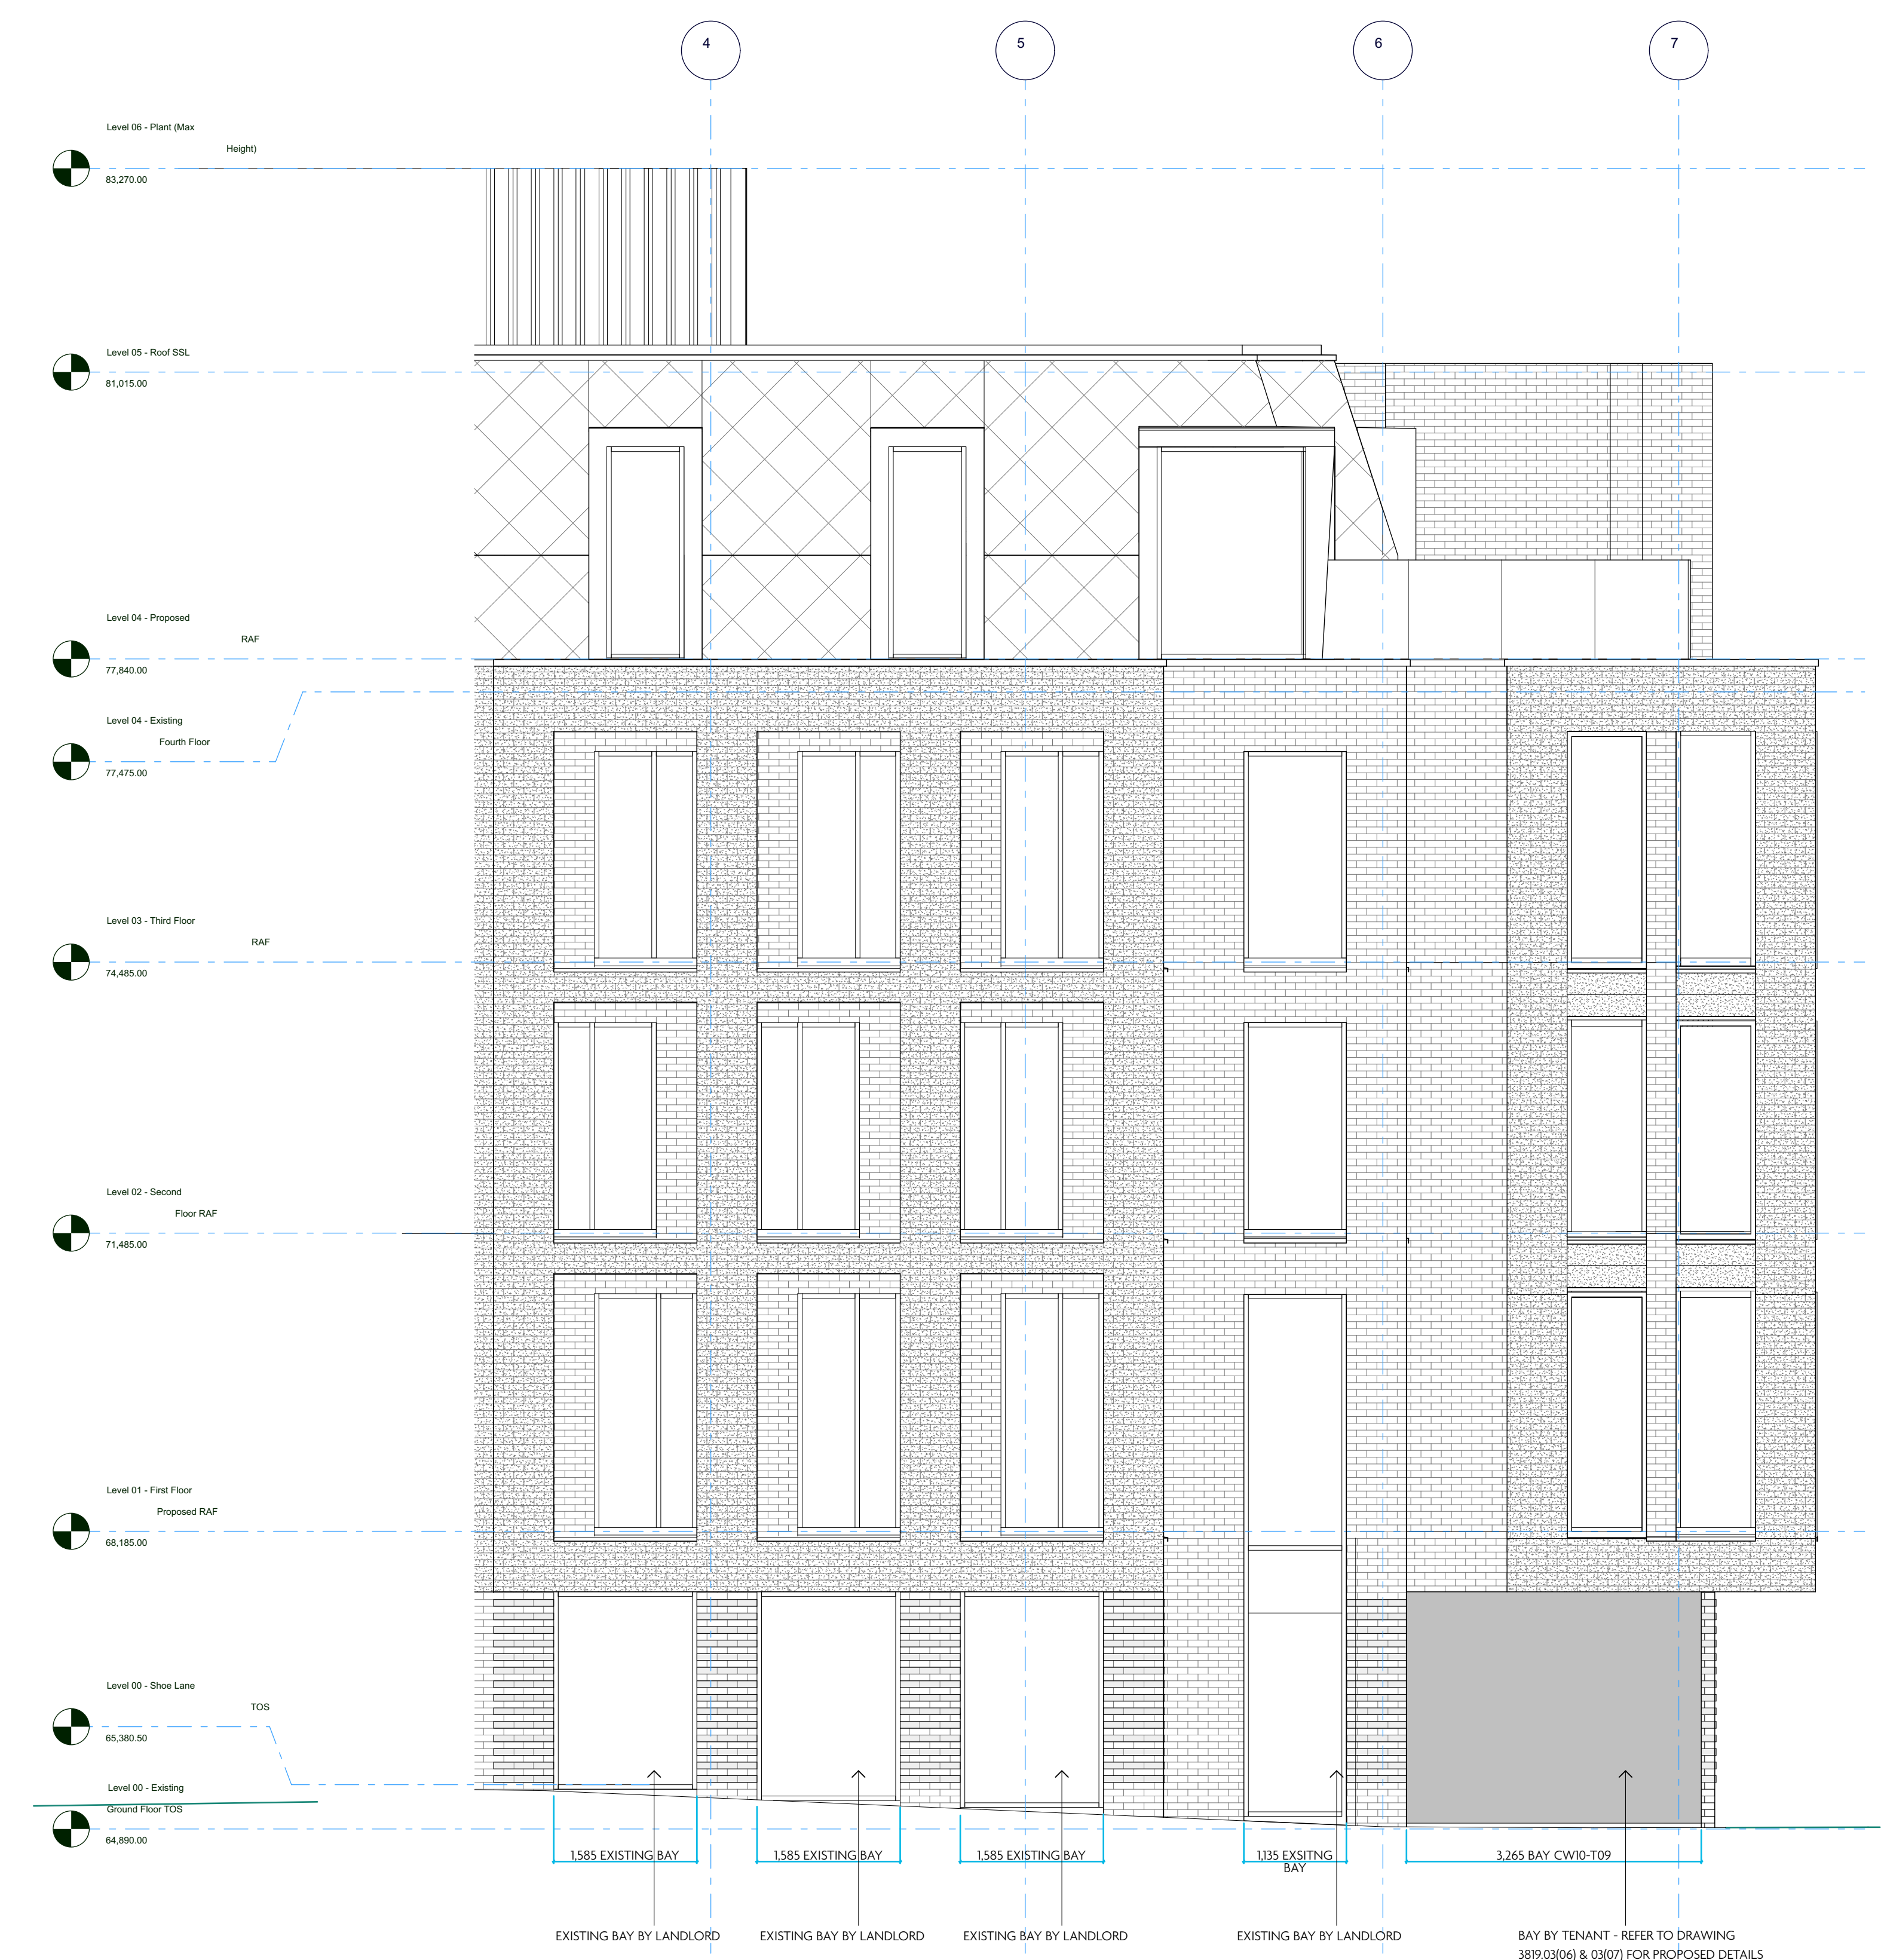

02 EXISTING NORTH ELEVATION - SHOE LANE  
150 @ A0

REV	DATE	REASON	REV	DATE	REASON

**NOTES**  
Do not scale from this drawing. All dimensions to be checked on site prior to any manufacture and construction.

**Macaulay Sinclair**

PROJECT Permit Room, Oxford  
 TITLE Existing External Elevations  
 SCALE @ A0 1:50  
 DATE 11.03.2024 DRAWN BY BG  
 +44 (0)115 950 7313  
 STUDIO@MACAULAYSINCLAIR.COM  
 MACAULAYSINCLAIR.COM

PROJ NO. **3819**  
 DWG NO. **01(03)** REV  
 STATUS **AS EXISTING**



Copyright Reserved

