




A - Proposed East Elevation
SCALE 1:100

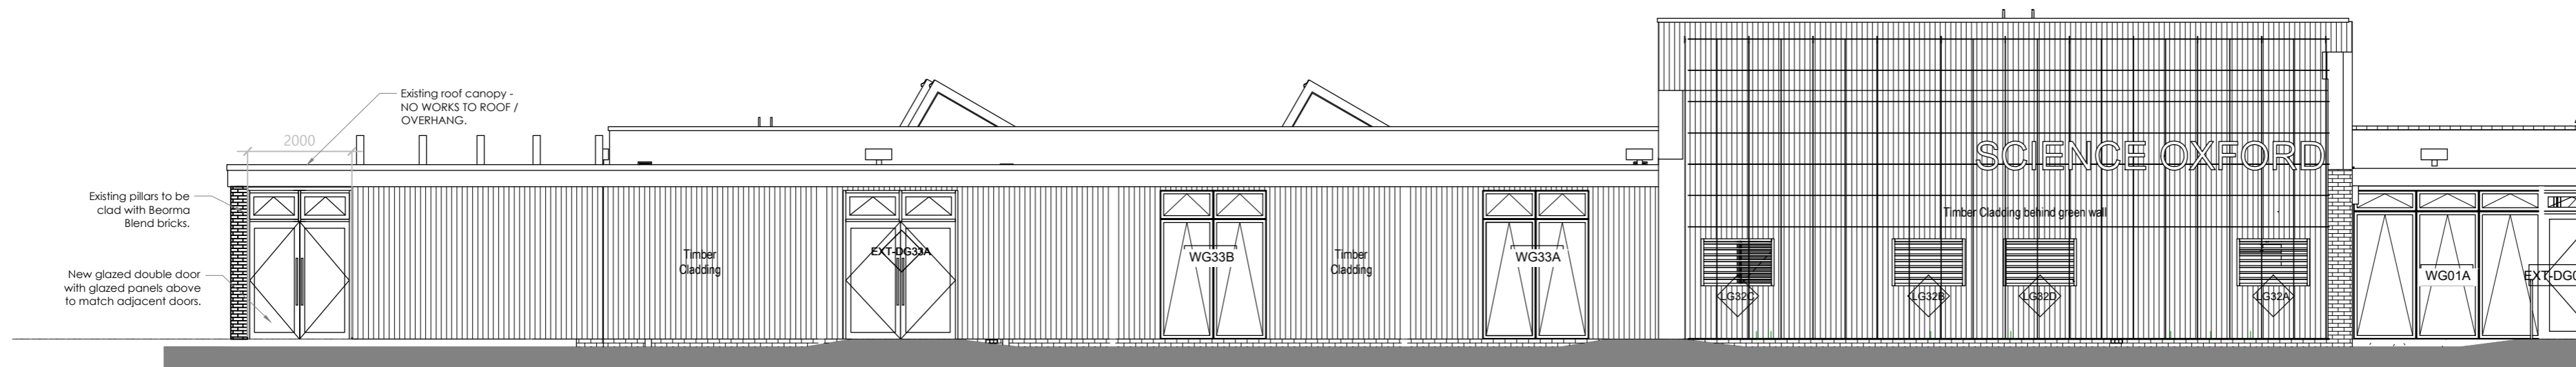


B - Proposed West Elevation
SCALE 1:100

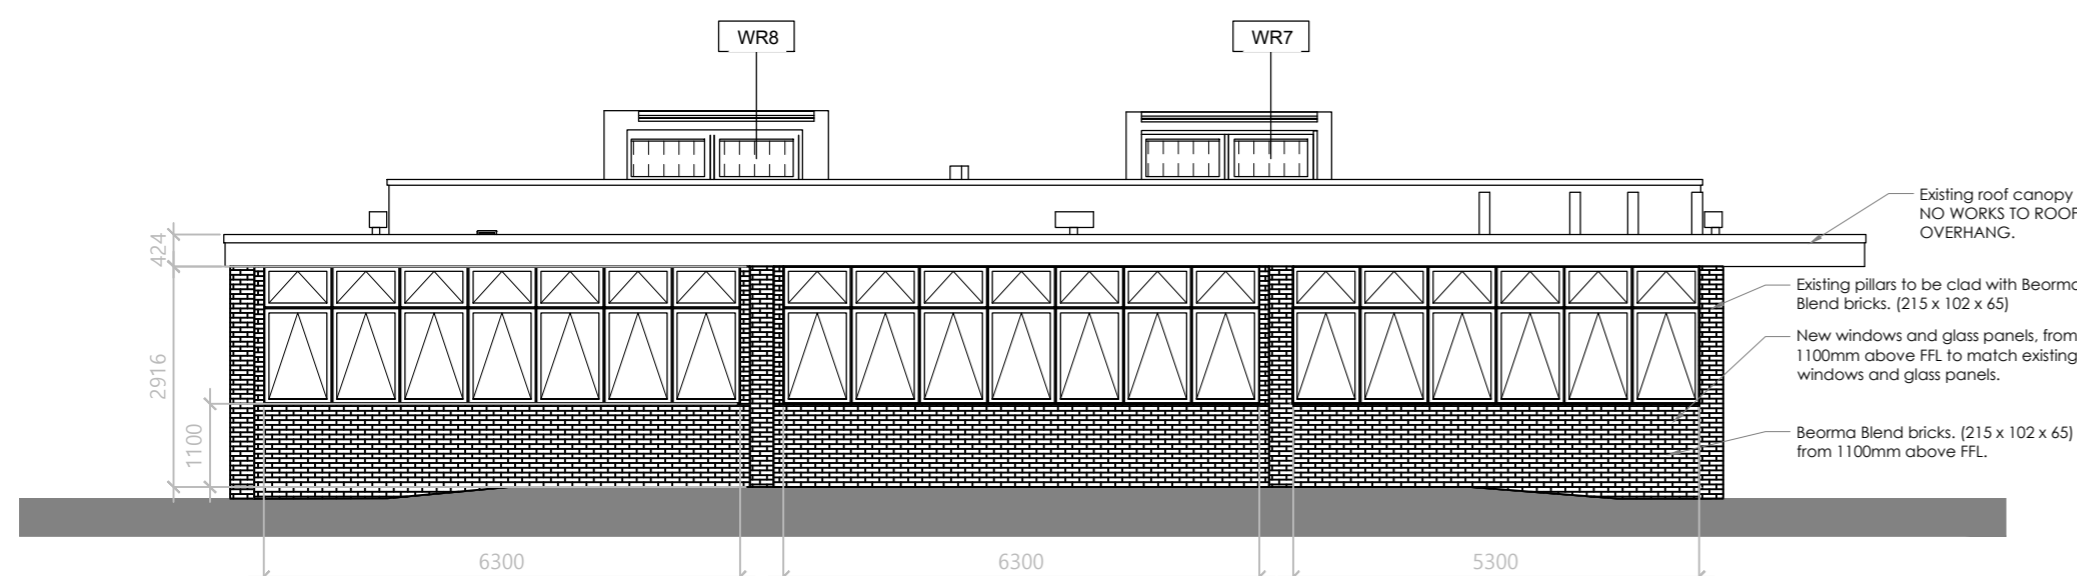

C - Proposed North Elevation
SCALE 1:100

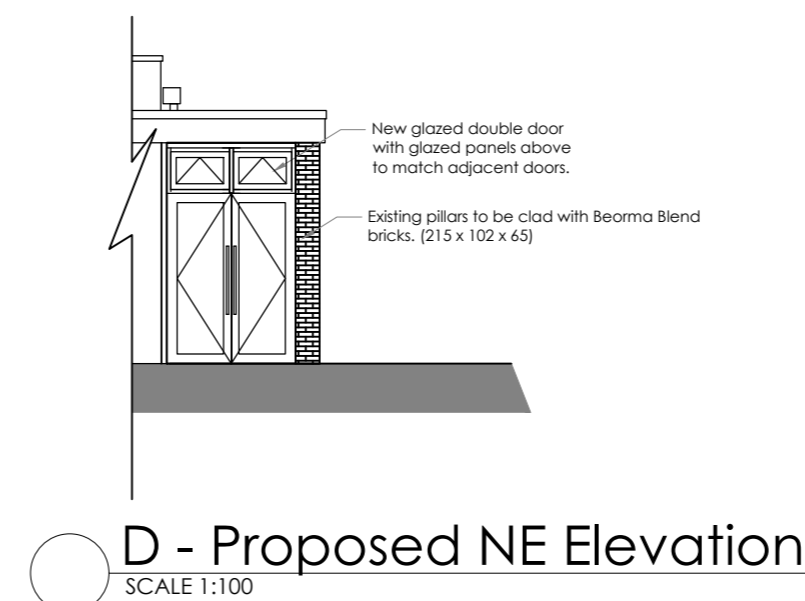

D - Proposed NE Elevation
SCALE 1:100

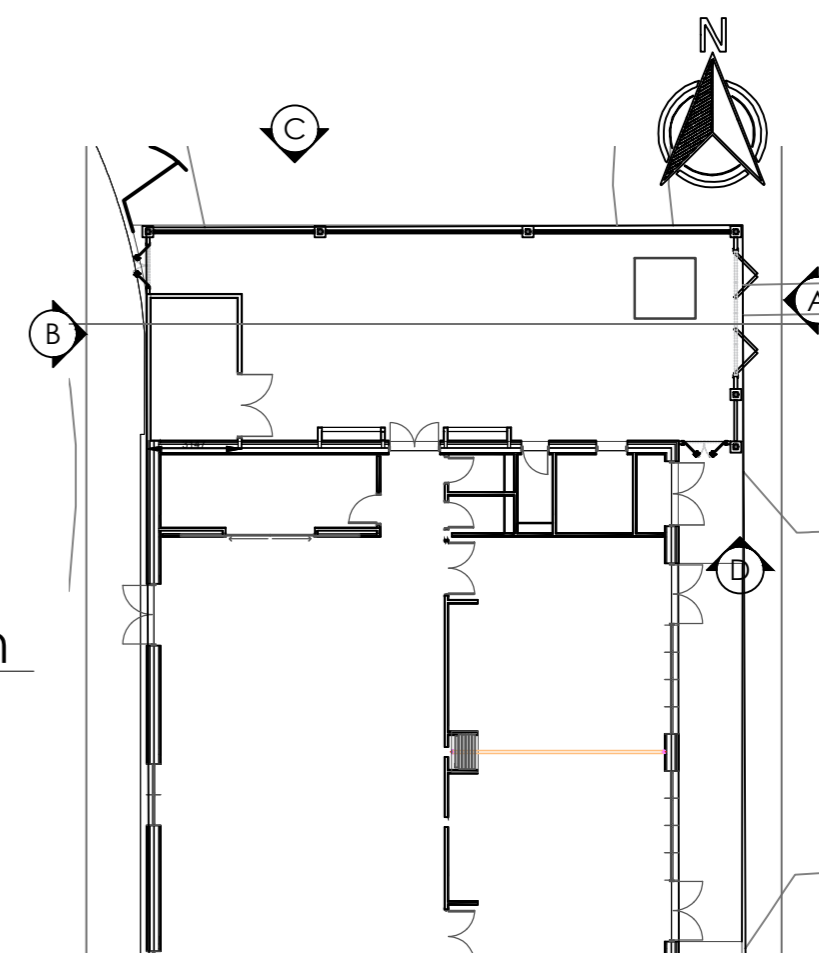

C	Timber cladding to section next to Bi-fold doors to match existing. Brick type changed.	26.03.24
B	Note added - NO works to Roof/overhang	12.03.24
A	First Issue	06.03.24
A	COMMENTS	DATE



CLIENT
The Oxford Trust

DRAWING TITLE
Proposed Elevations

ADDRESS
Science Oxford Centre
Quarry Road, Headington
Oxford, OX3 8SB

DRAWN	DATE	SCALE @A2
SM	06.03.24	1:50
DWG NO.	FLOOR	DWG TYPE
05	-	PR-ELE
		REV.
		C