





A - Existing East Elevation
SCALE 1:100

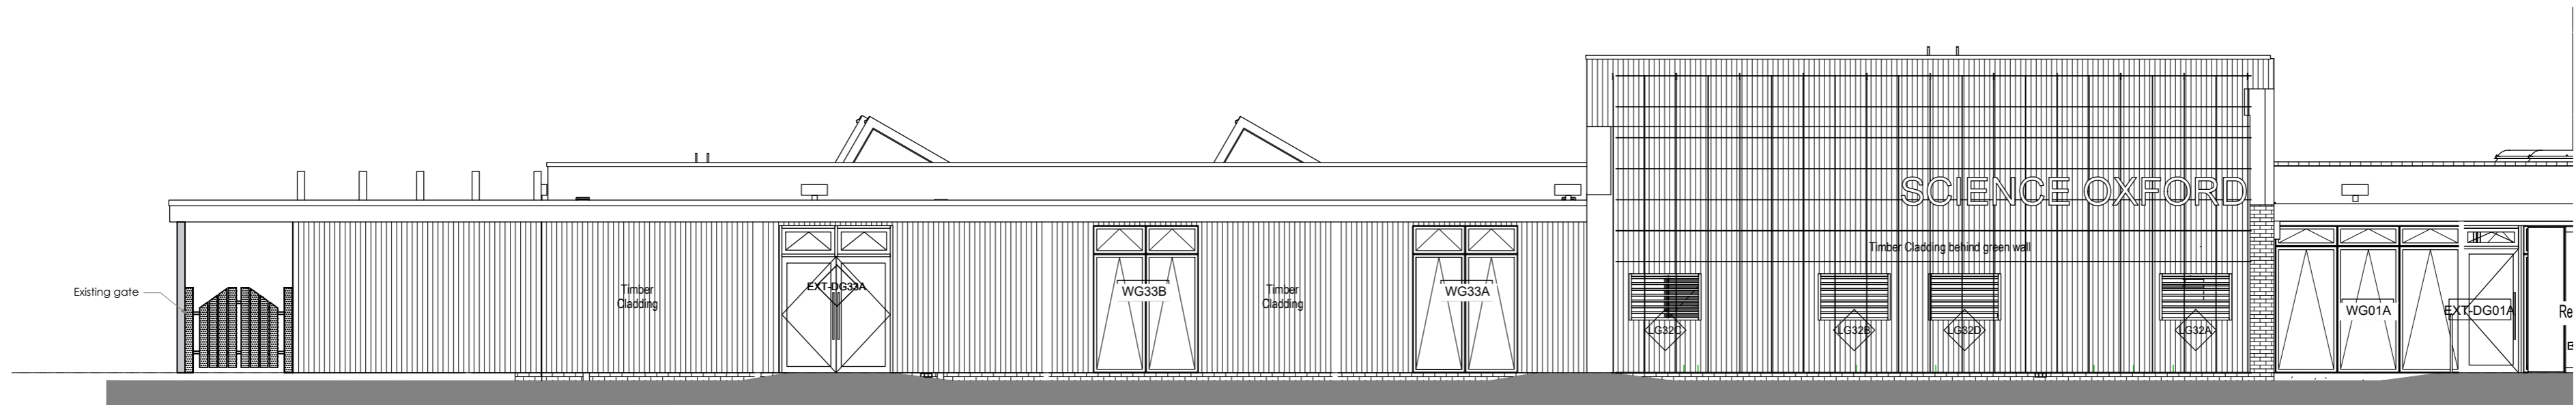

B - Existing West Elevation
SCALE 1:100

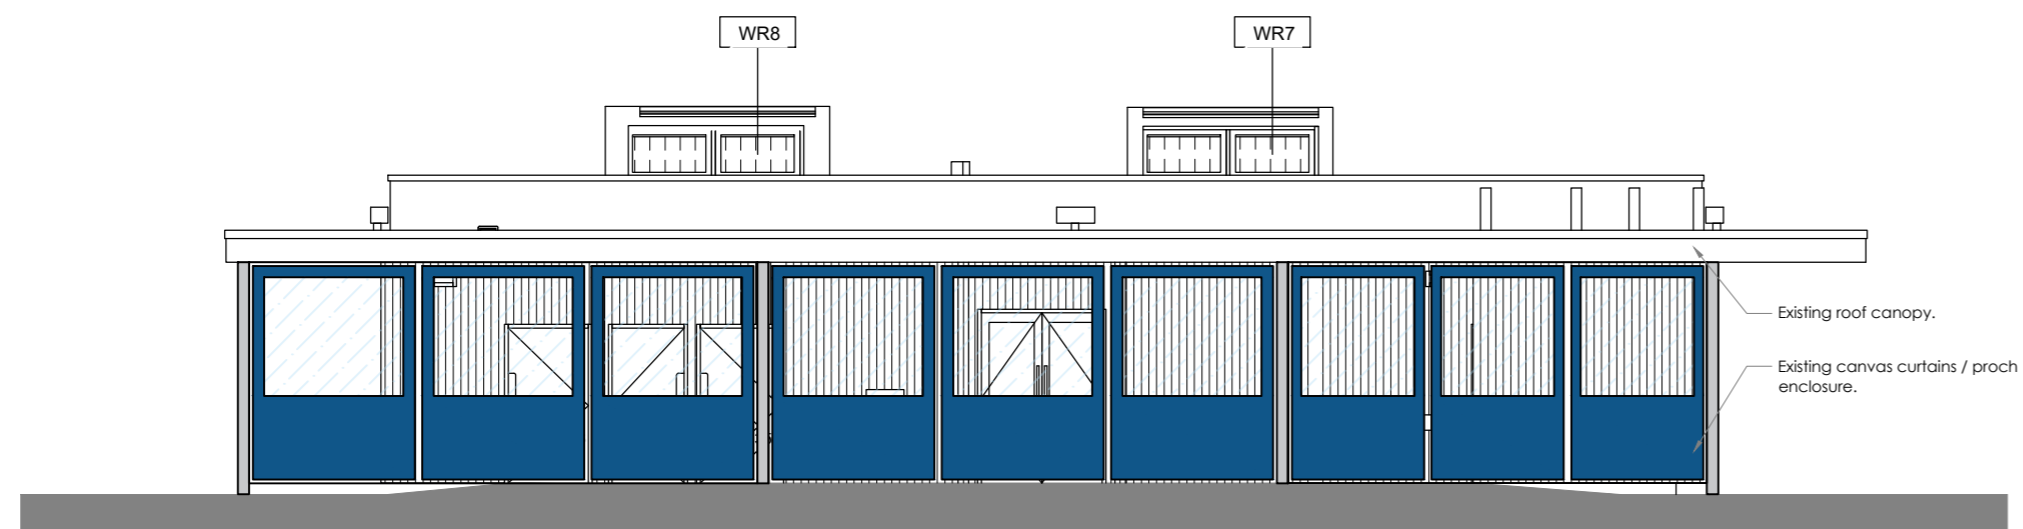

C - Existing North Elevation
SCALE 1:100

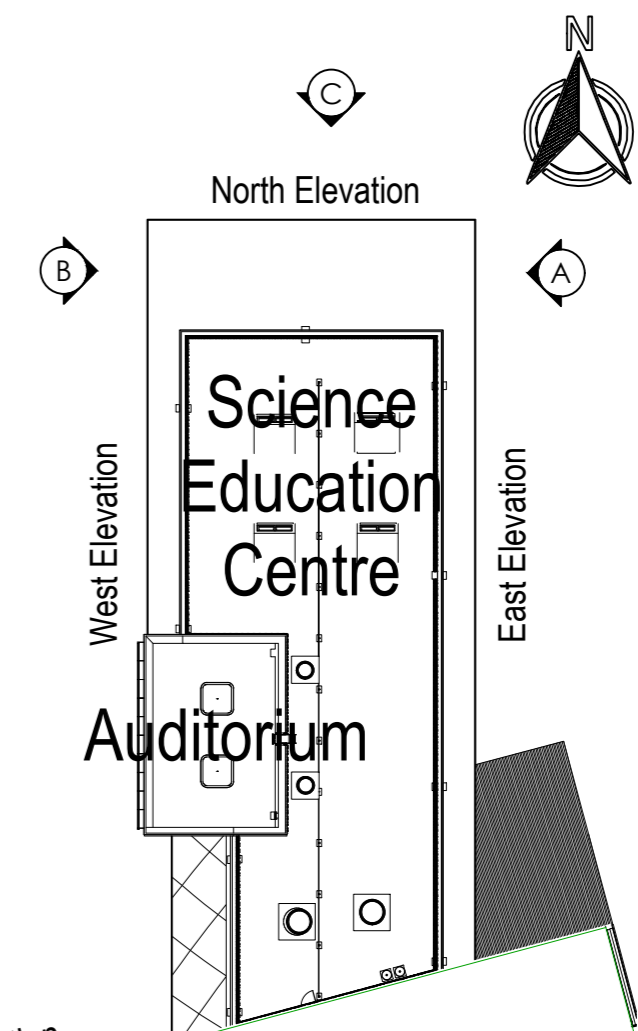 

B	Existing canvas curtains shown more clearly & noted existing roof.	12.03.24
A	First Issue	06.03.24
A	COMMENTS	DATE



CLIENT
The Oxford Trust

DRAWING TITLE
Existing Elevations

ADDRESS
Science Oxford Centre
Quarry Road, Headington
Oxford, OX3 8SB

DRAWN SM	DATE 06.03.24	SCALE @A2 1:50
DWG NO. 04	FLOOR -	DWG TYPE EX-ELE
		REV. B