


NORTH (FRONT) ELEVATION 1:100


EAST (SIDE) ELEVATION 1:100

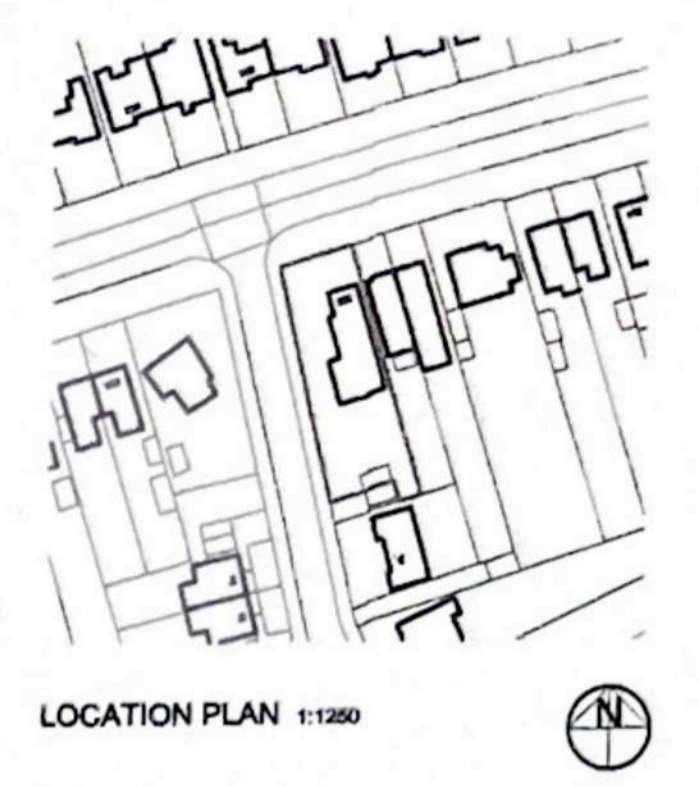


WEST (SIDE) ELEVATION 1:100




SOUTH (REAR) ELEVATION 1:100

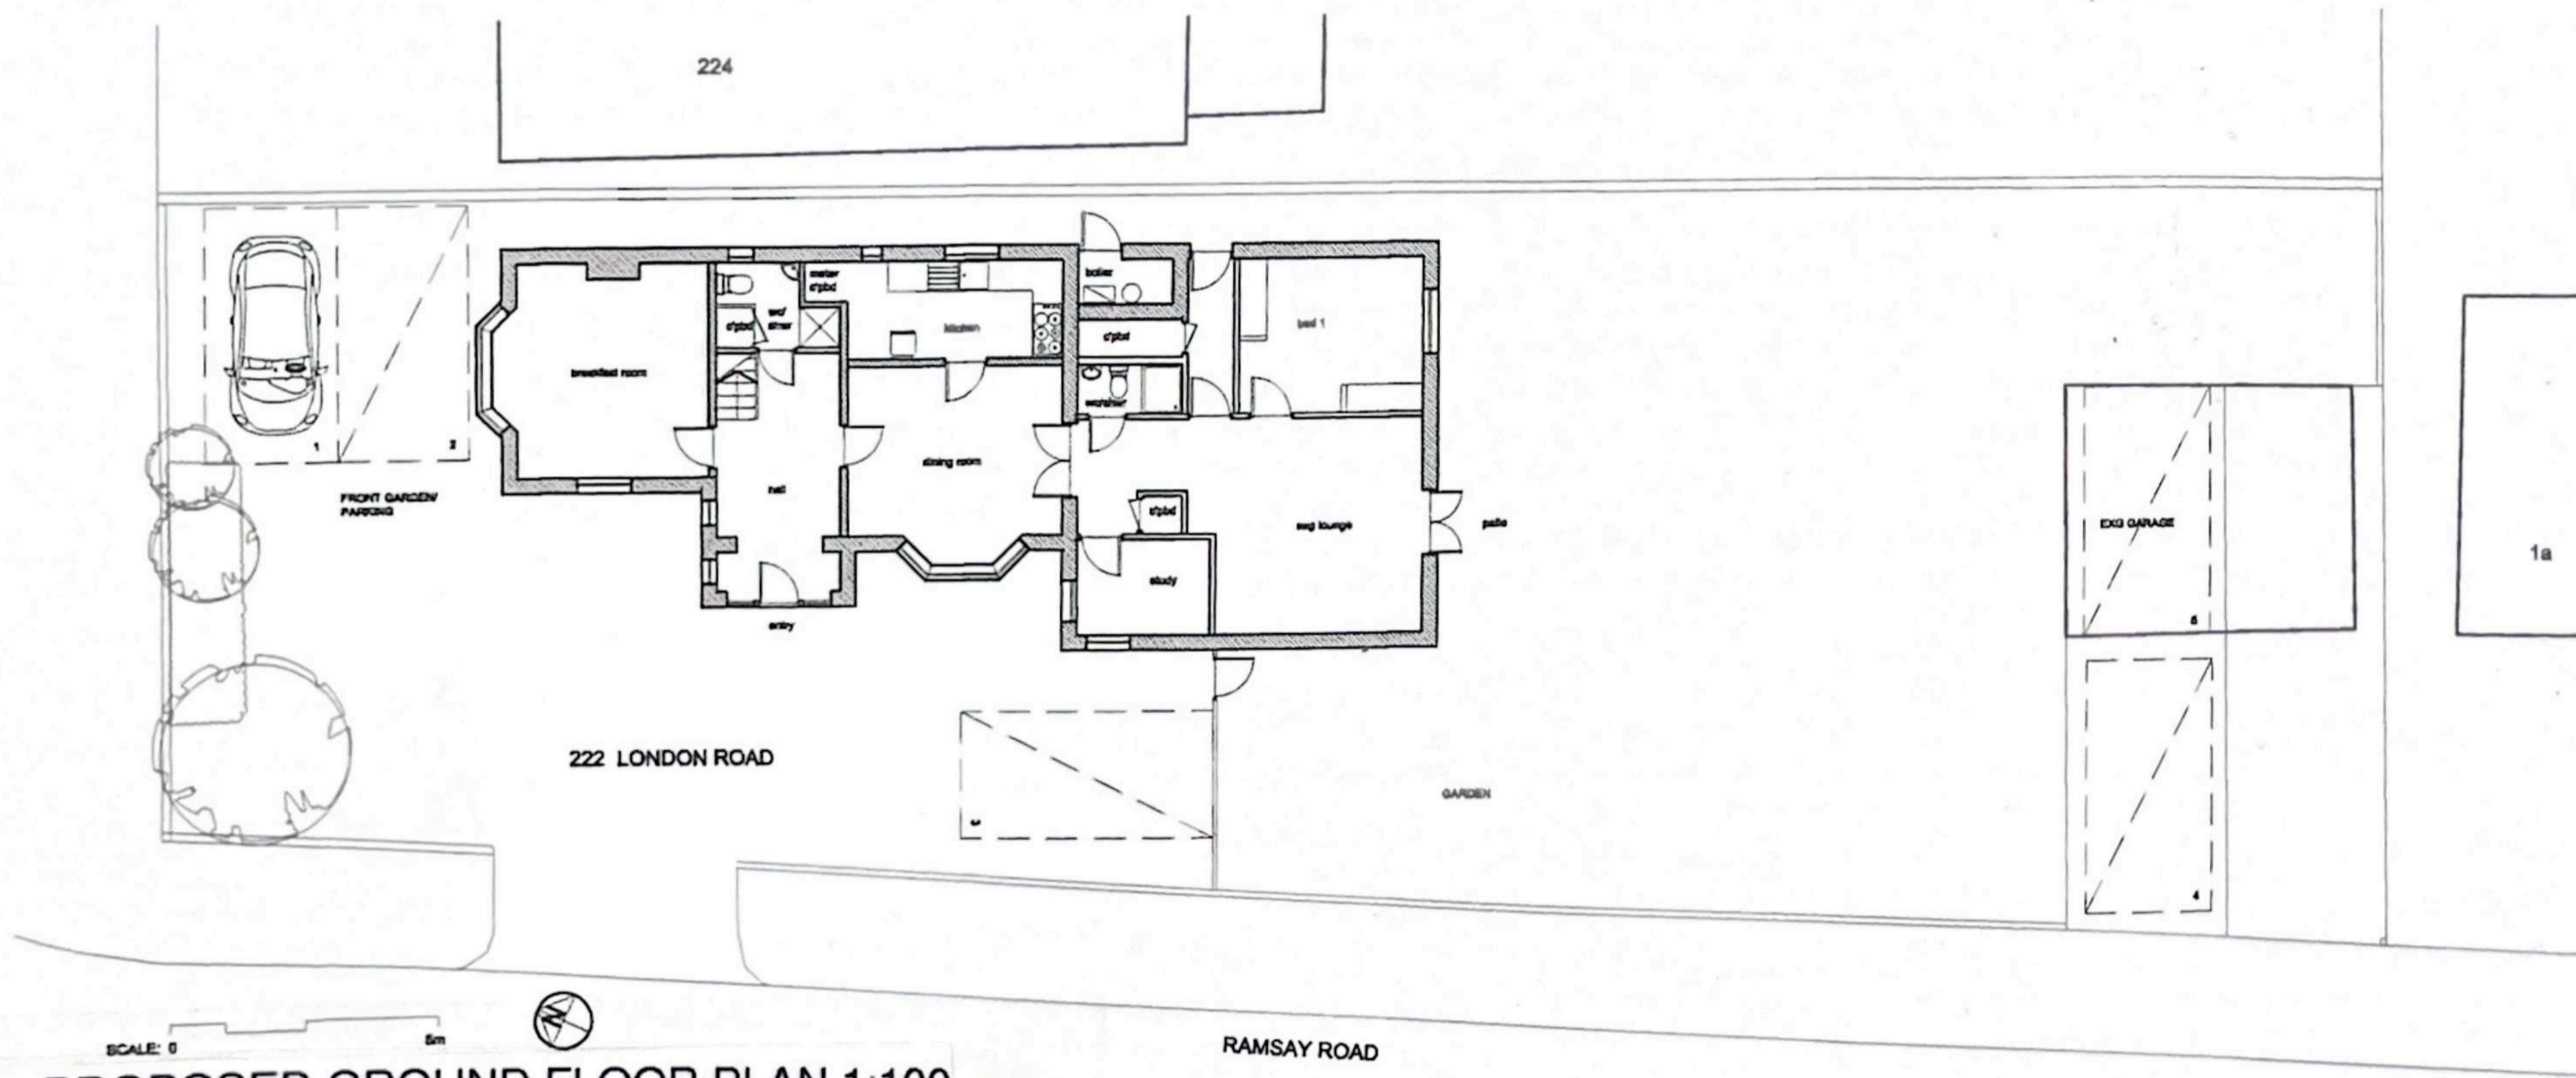


PROPOSED GROUND FLOOR PLAN 1:100

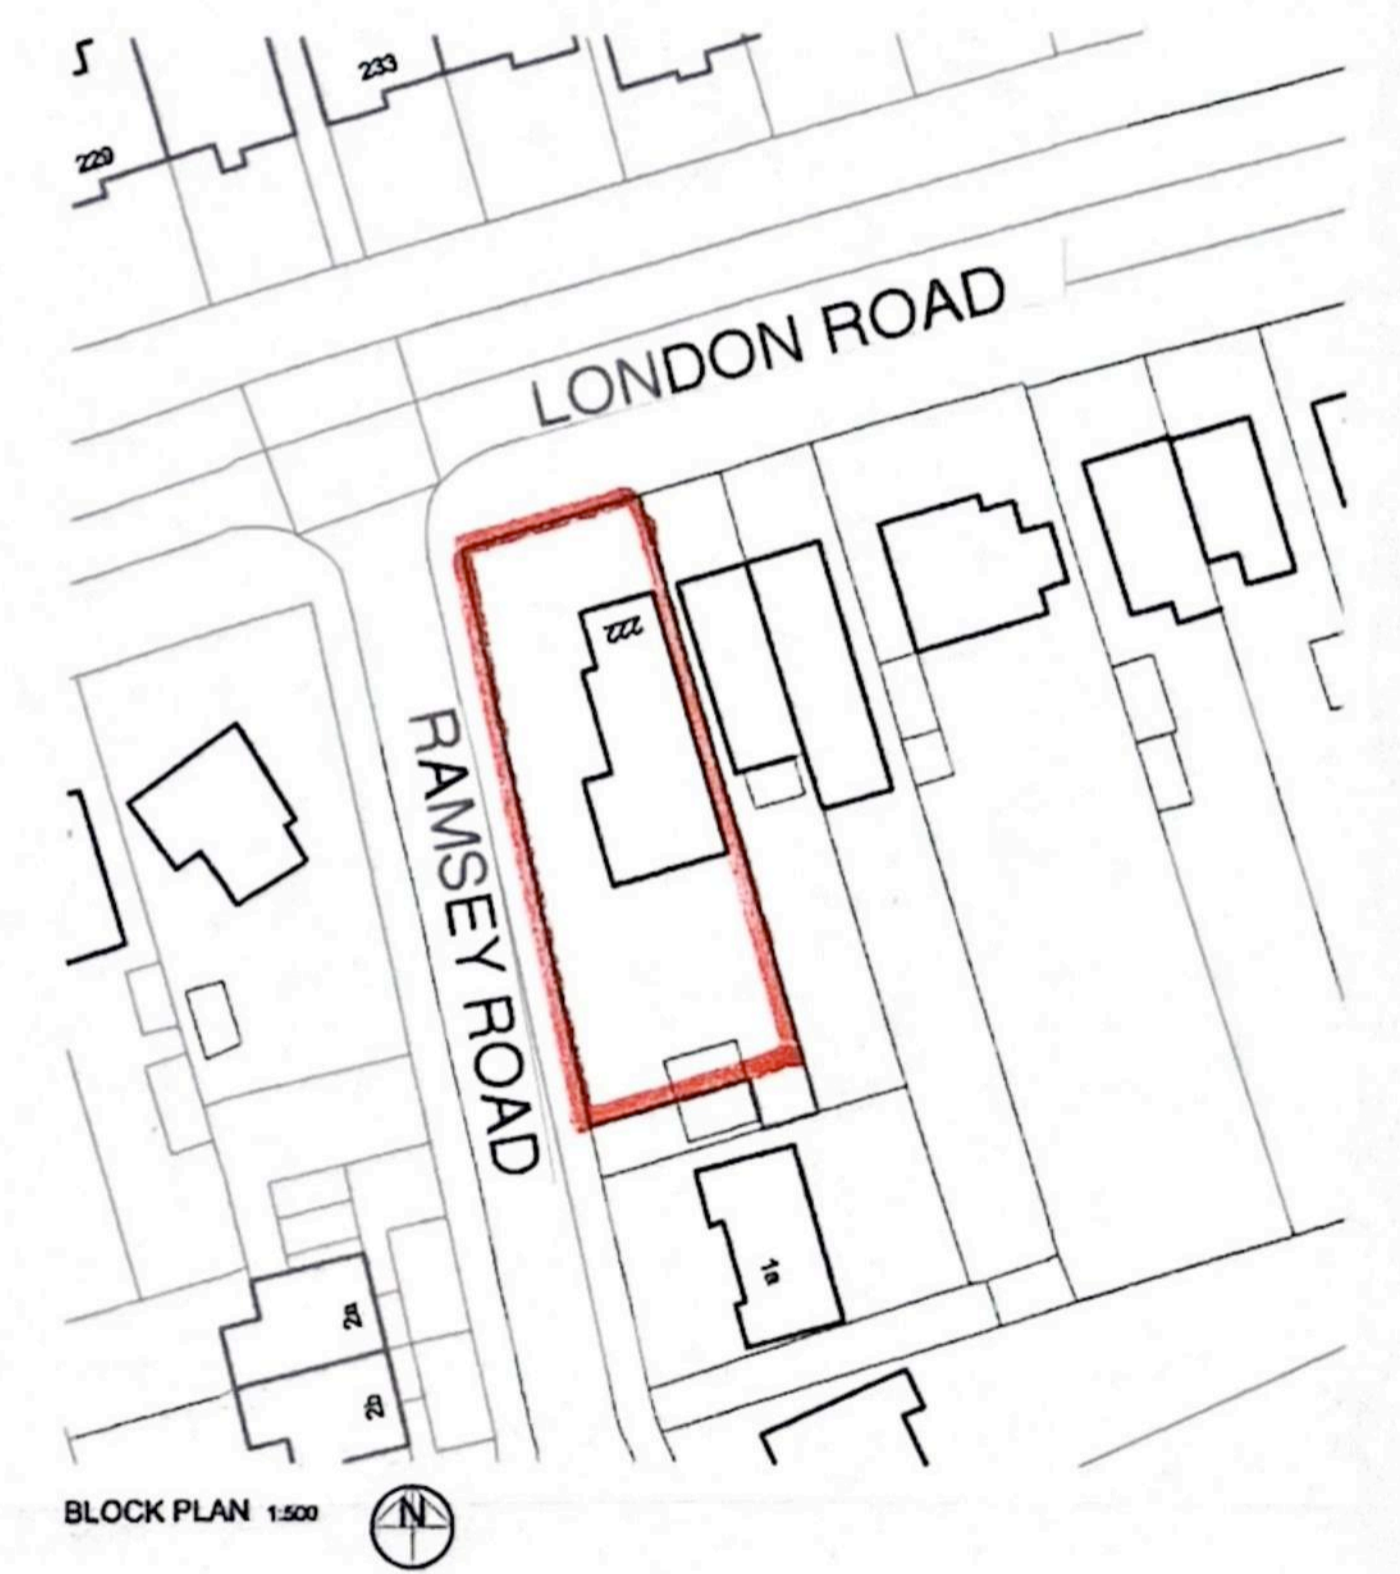

BLOCK PLAN 1:500

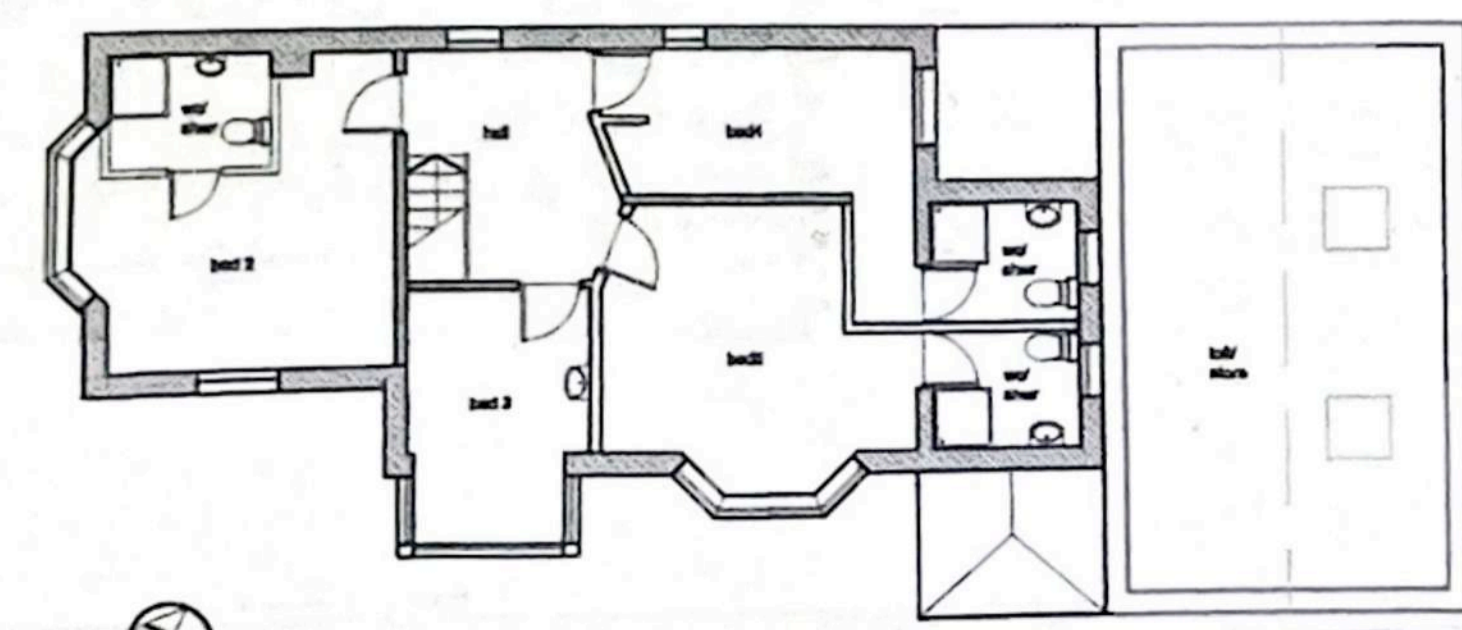

PROPOSED FIRST FLOOR PLAN 1:100

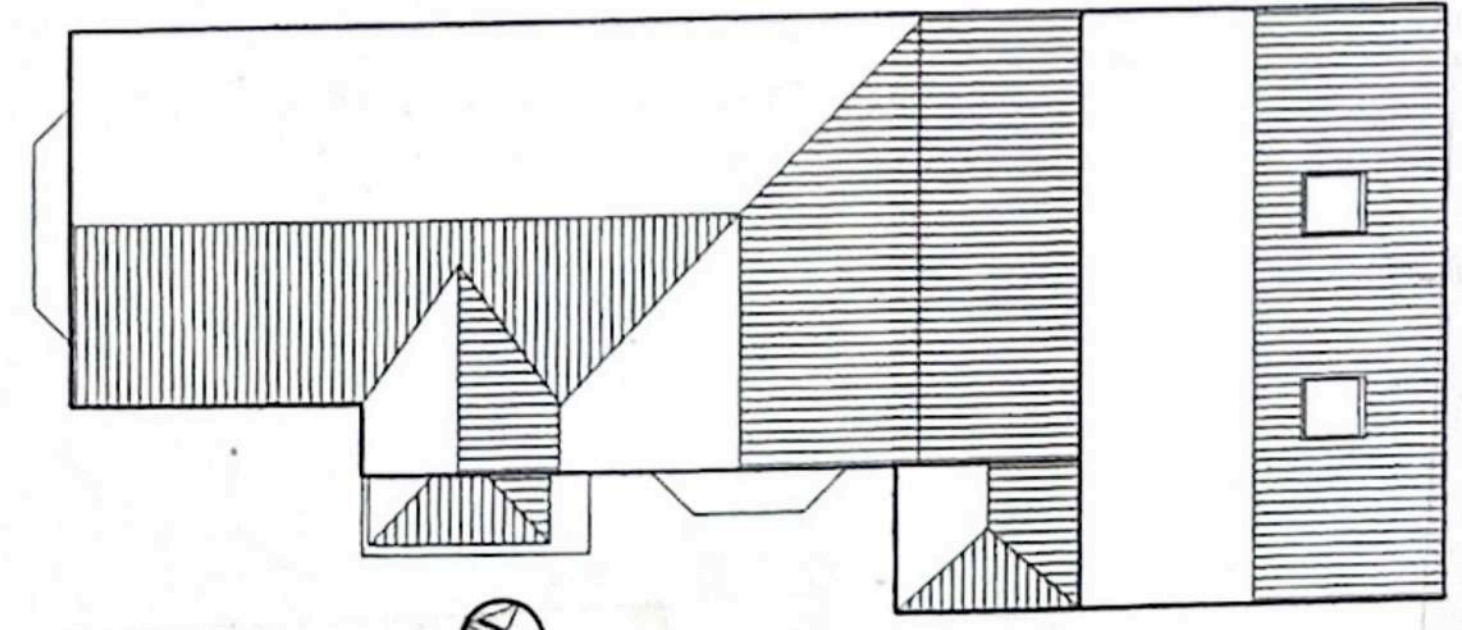

PROPOSED ROOF PLAN 1:100

PLANNING / CHANGE OF USE
INTERNAL ALTERATIONS
222 LONDON RD HEADINGTON OXFORD OX3 9EG

for Mr Paul Bell
PROPOSED PLANS / ELEVATIONS
Drawing Number P2
Scale 1:100
Date 03-04-2024

