


Existing North Elevation - E1
1:100 @A1



01 View of the principal building's north facade and ground floor river wall enclosing the Butler's room
 02 View of the ground floor north river wall facade enclosing the butler's room and later 20th century Servants' lounge extension
 03 Detail view of the north river wall facade at junction between the butler's room and the later addition Servants' lounge, covered in cementitious render
 04 View of the north river wall facade enclosing the Servants' Cottage
 05 Detail view of the north river wall facade at junction between the Servants' Cottage and the Carriage House
 06 View of the Hertford College inner drive way facing the north river wall facade of Grandpont House
 07 View of the north river wall facade enclosing the Stables
 08 View of the Hertford College drive way entrance facing the west end of the north river wall of Grandpont House
 09 Detail view of the north river wall facade of the Stables at the gable end to Abingdon Road

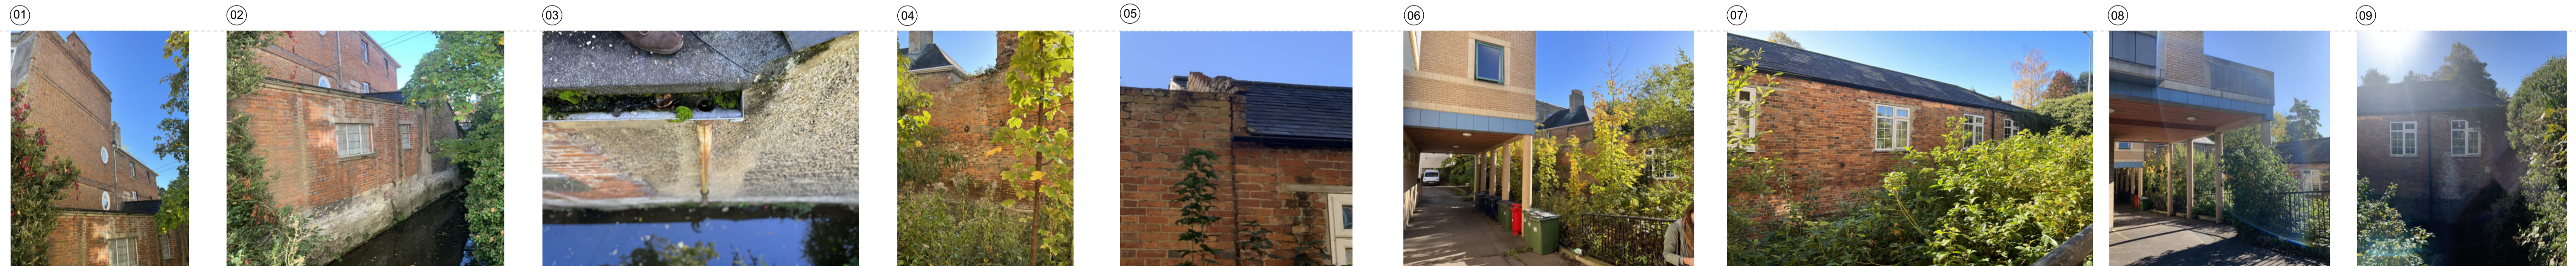

Planning Application 28/03/24
 issue: date: revision:

Project
Grandpont House
 Drawing
Existing North Elevation
 Drawing No.
GH(00)A15
 Job No. GH Date 12.22 Scale 1:100@A1
 1st Floor, 59 Charlotte Street
 London W1T 4PE, UK
 T +44 (0)20 3754 7431
 M +44 (0)77 9669 4196
 E info@studiostassano.com
 www.studiostassano.com