
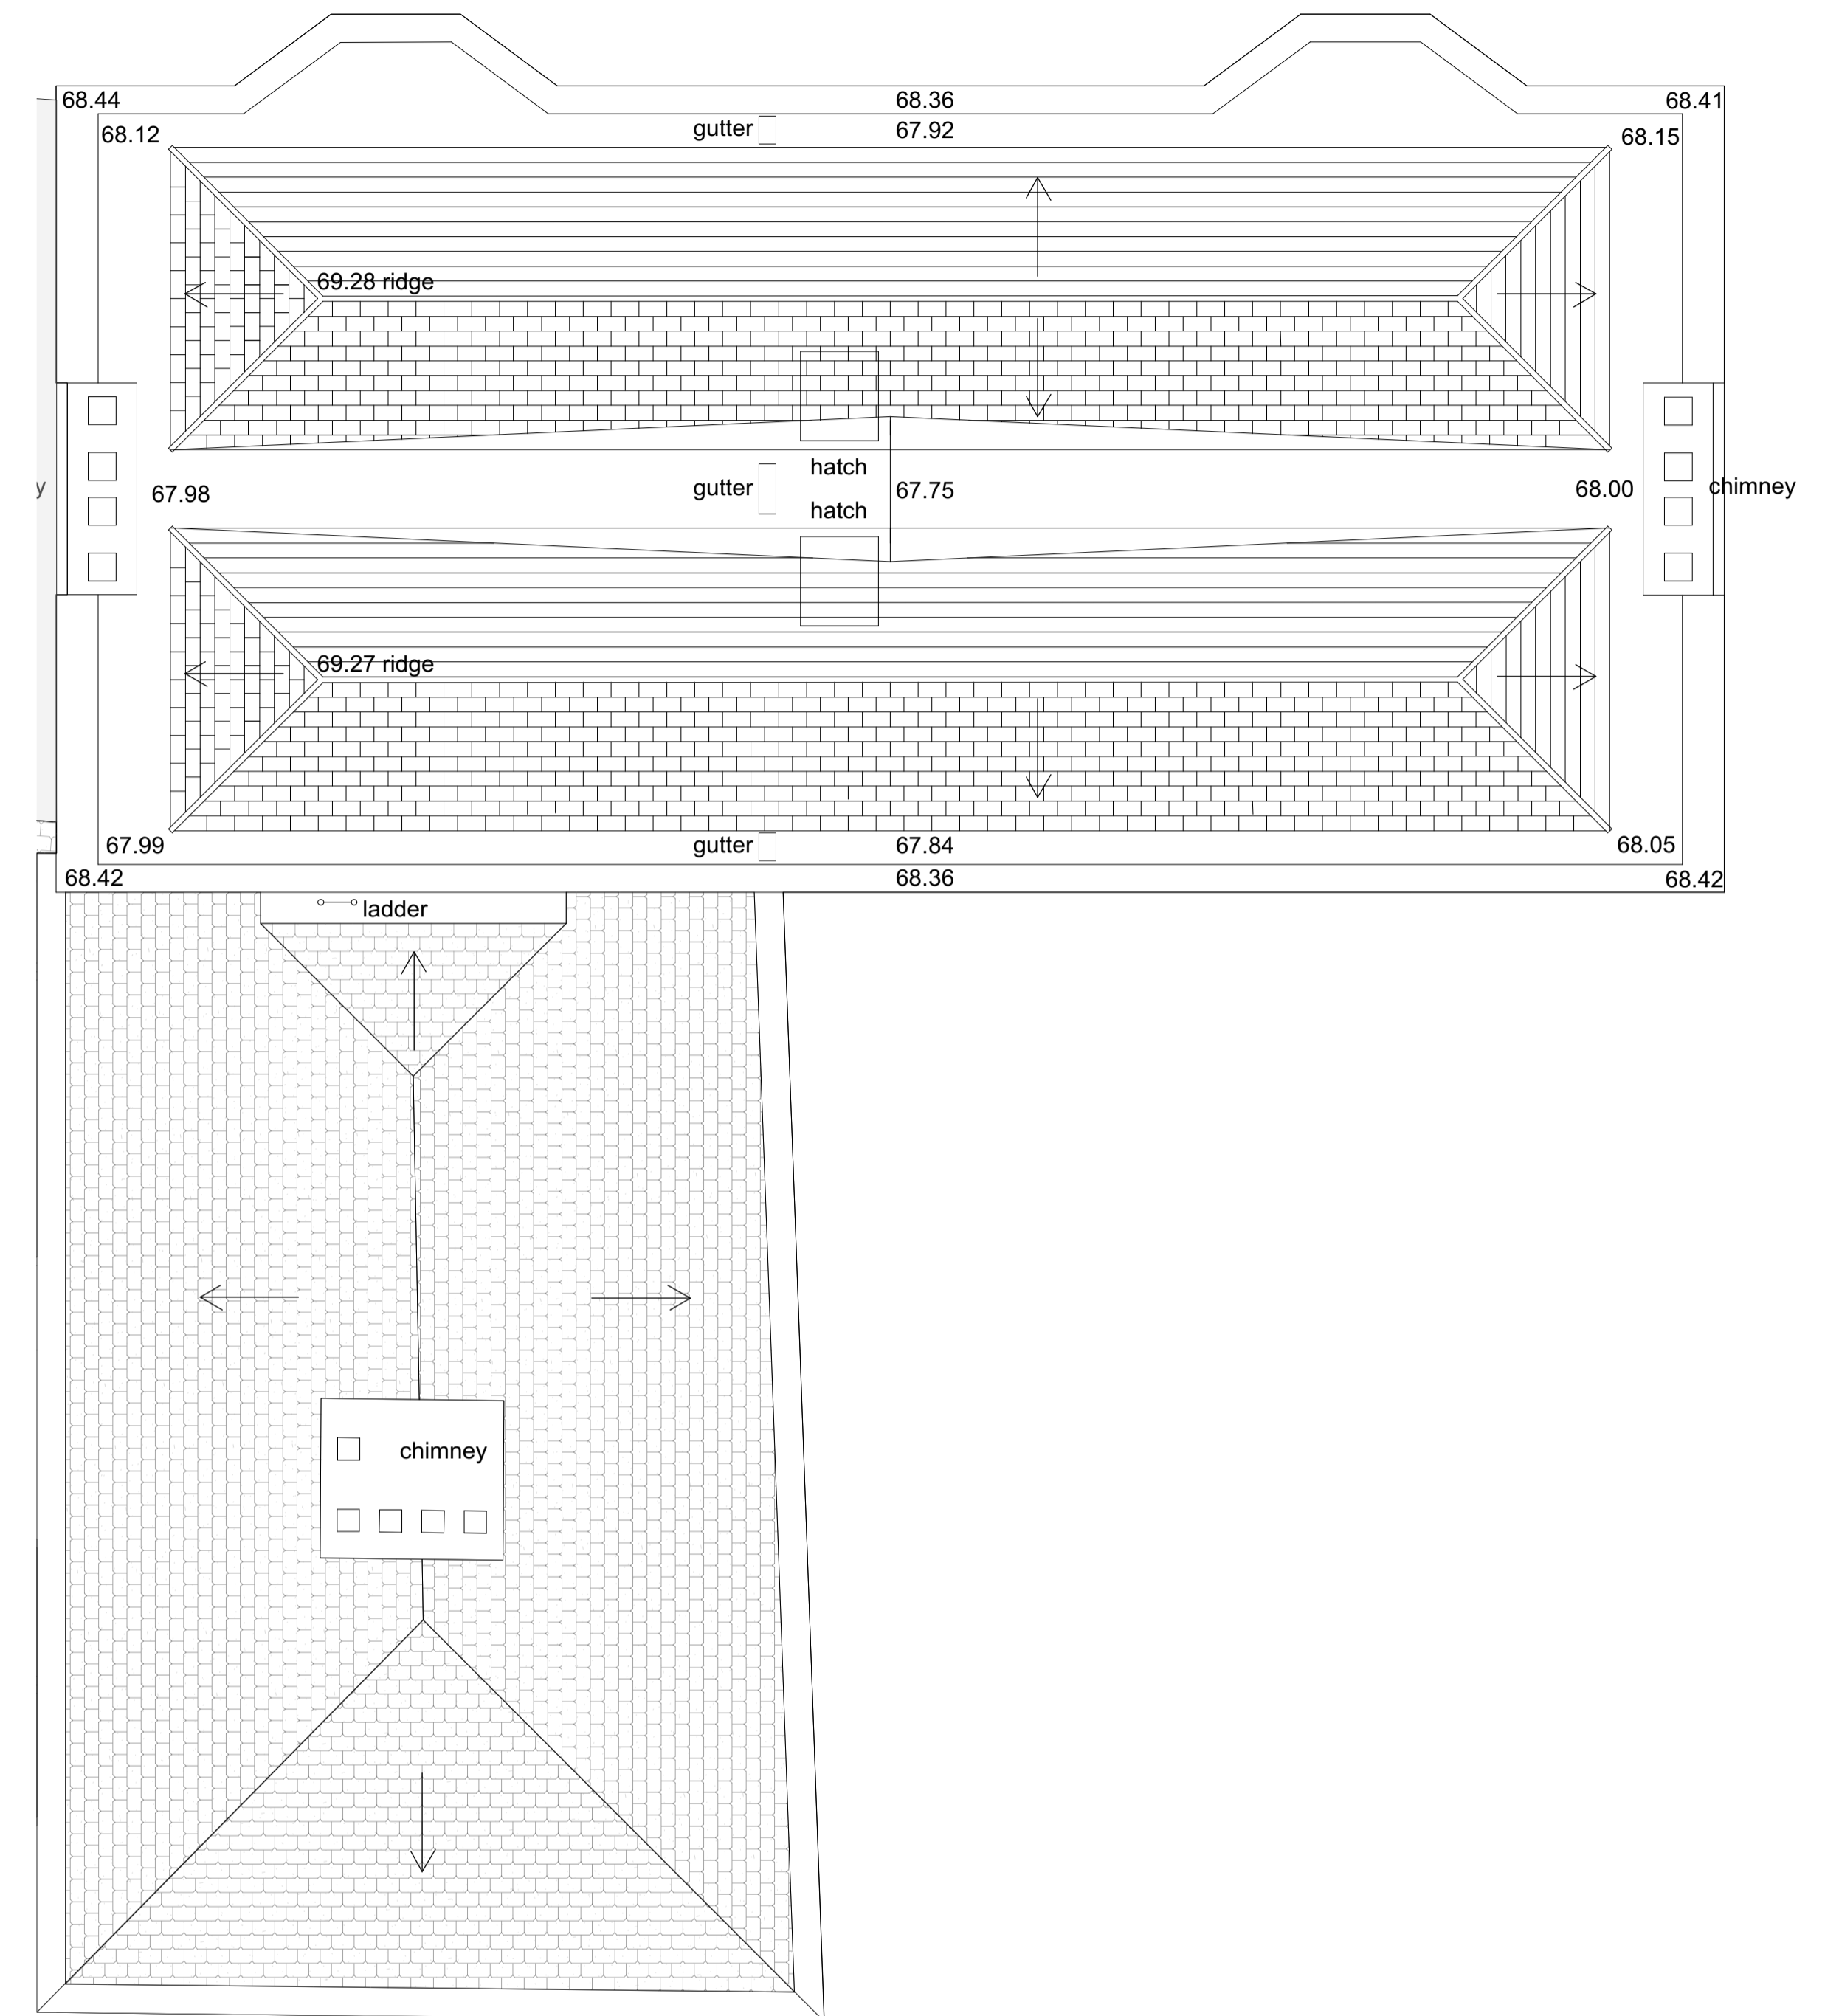



Existing Roof void plan - Main House
1:50 @A1

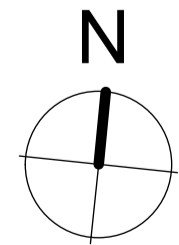

Existing Roof plan - Main House
1:50 @A1

		Project Grandpont House
		Drawing Existing Roof Void / Roof Plan
Planning Application 28/03/24 -		Drawing No. GH(00)A09
issue:	date:	Job No. GH
date:		Date 12.22
revision:		Scale 1:50@A1
<small>1st Floor, 59 Charlotte Street London W1T 4PE, UK T +44 (0)20 3754 7431 M +44 (0)77 9669 4196 E info@studiostassano.com www.studiostassano.com</small>		
		