
 


KEY:

- 01 Roof hip to rear wing to be fitted with dark grey louvres to allow ventilation to air-source heat pump and associated equipment within roof void
- 02 Proposed Solar panel system within the valley of the main house butterfly roof to be concealed from any sight-line
- 03 Existing later addition slates and lead flashings to be replaced to be inkeeping with the listing and period of the property

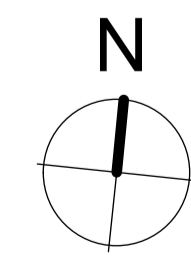

Planning Application	28/03/24	-
issue:	date:	revision:

Project  
**Grandpont House**  
 Drawing  
**Proposed Context Roof Plan**  
 Drawing No.  
**GH(20)A06**  
 Job No. GH Date 12.22 Scale 1:100@A1 - 1:200@A3  
 1st Floor, 59 Charlotte Street  
 London W1T 4PE, UK  
 T +44 (0)20 3754 7431  
 M +44 (0)77 9669 4196  
 E info@studiostassano.com  
 www.studiostassano.com

