
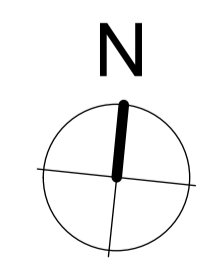


STA

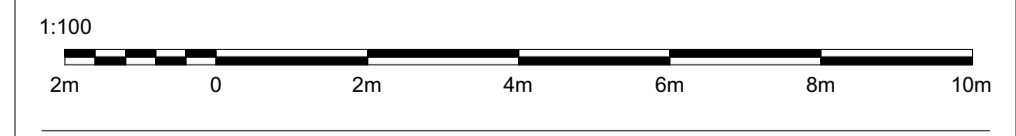

Planning Application	28/03/24	-
issue:	date:	revision:

Project  
**Grandpont House**  
 Drawing  
**Existing Context First Floor Plan**  
 Drawing No.  
**GH(00)A04**  
 Job No. GH Date 12.22 Scale 1:100@A1

1st Floor, 59 Charlotte Street  
 London W1T 4PE, UK  
 T +44 (0)20 3754 7431  
 M +44 (0)77 9669 4196  
 E info@studiostassano.com  
 www.studiostassano.com

