


Existing West Elevation from Abingdon Road - E02
1:100 @A1

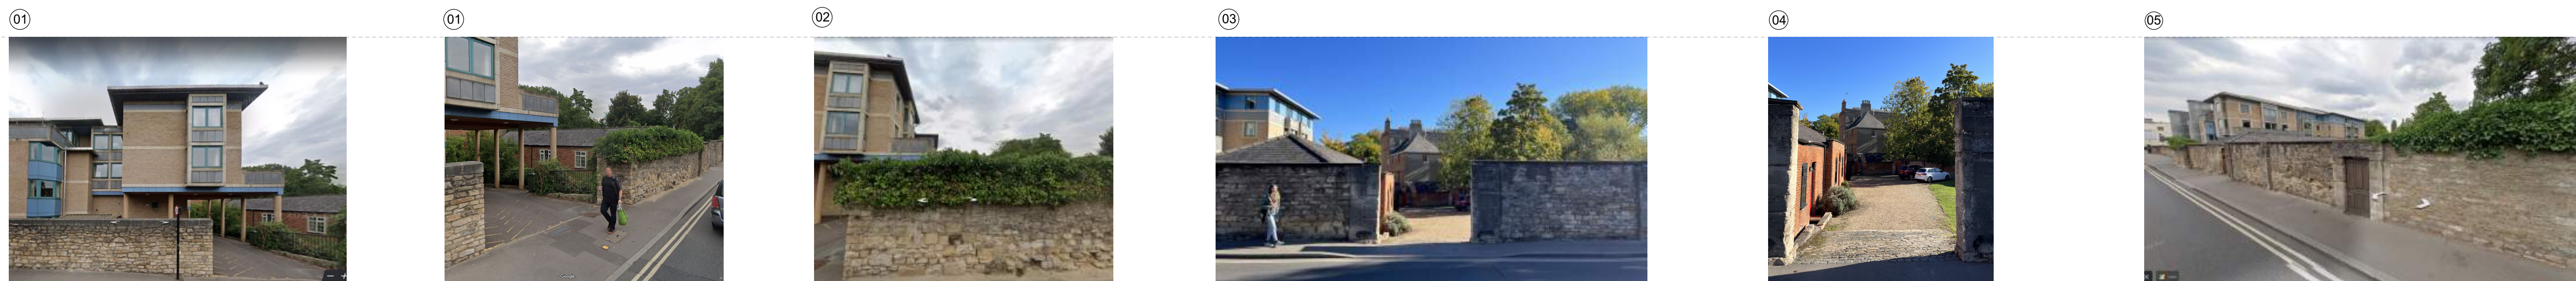

View of the Hertford College driveway entrance from Abingdon Road


View of the Hertford College driveway entrance from Abingdon Road facing the west end of the north river wall of Grandpont House

View of the stone wall over arches above branch river Thames

View of the historic carriage entrance

Detail view of the historic carriage entrance and yard

View of the historic pedestrian access doorway from Abingdon Road

 

1:100
2m 0 2m 4m 6m 8m 10m

Planning Application 28/03/24

issue: date: revision:

Project
Grandpont House
Drawing
Existing West Elevation from Abingdon Road
Drawing No.
GH(00)A16

Job No. GH Date 12.22 Scale 1:100@A1

1st Floor, 59 Charlotte Street
London W1T 4PE, UK
T +44 (0)20 3754 7431
M +44 (0)77 9669 4196
E info@studiostassano.com
www.studiostassano.com

**studio
stassano**