



Existing Ground floor plan - Main House
1:50 @A1

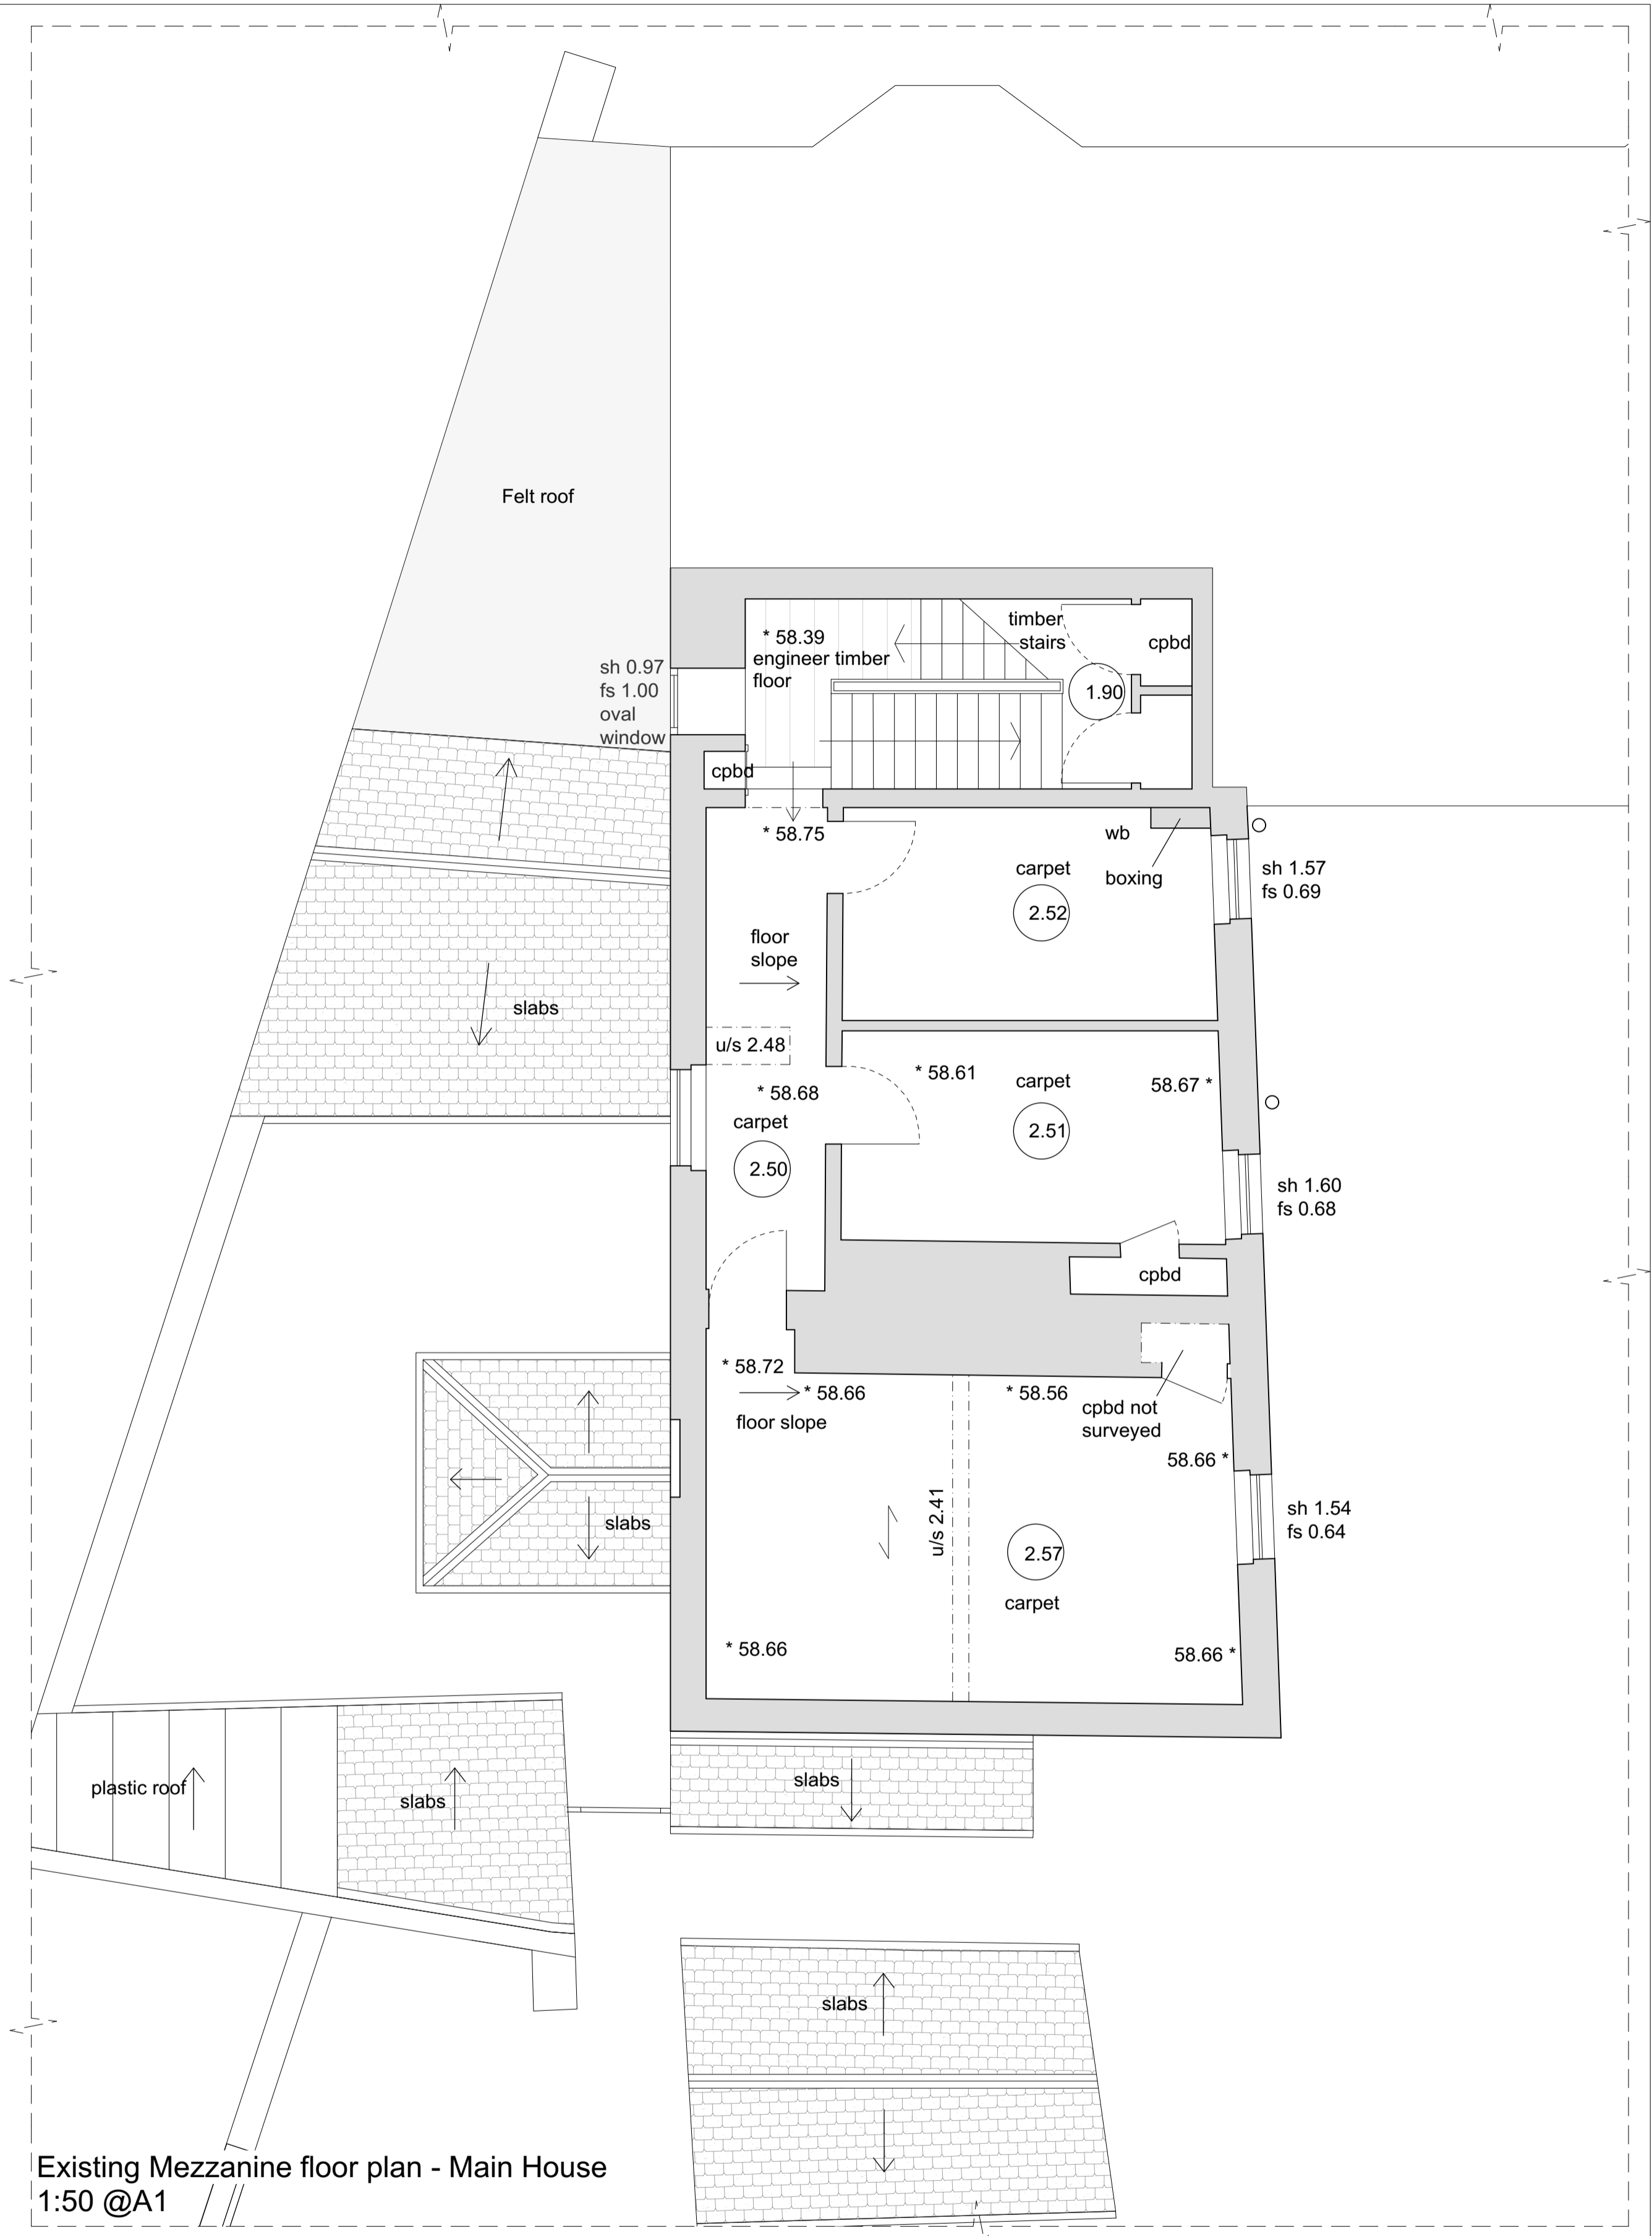

Existing Mezzanine floor plan - Main House
1:50 @A1

Note

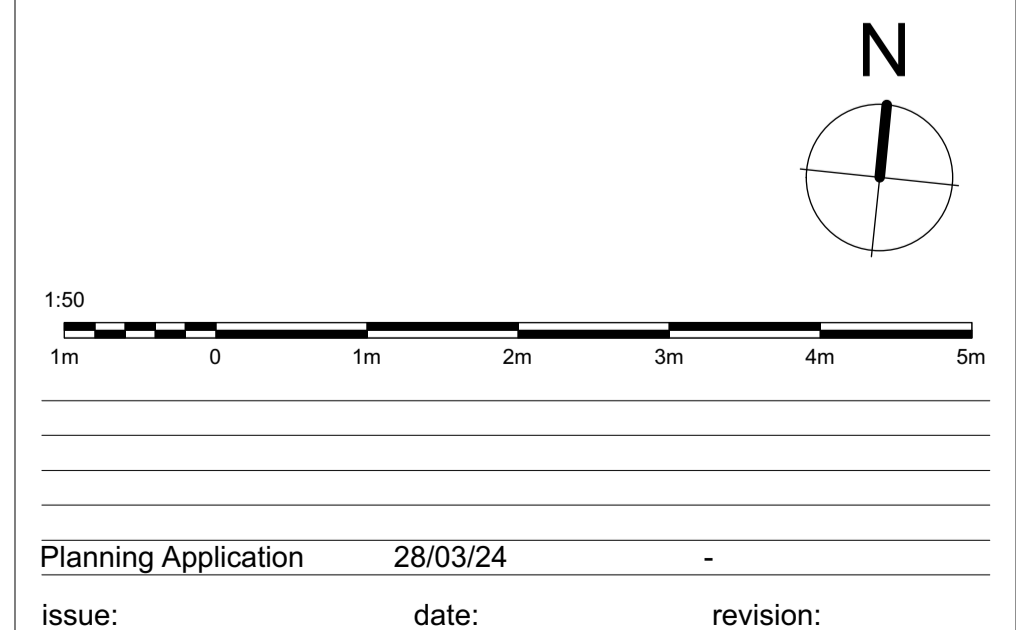

Project
Grandpont House
Drawing
Existing Ground / Mezzanine Plan
Drawing No.
GH(00)A07
Job No. GH Date 12.22 Scale 1:50@A1
1st Floor, 59 Charlotte Street
London W1T 4PE, UK
T +44 (0)20 3754 7431
M +44 (0)77 9669 4196
E info@studiostassano.com
www.studiostassano.com



Planning Application 28/03/24 -
issue: date: revision: