

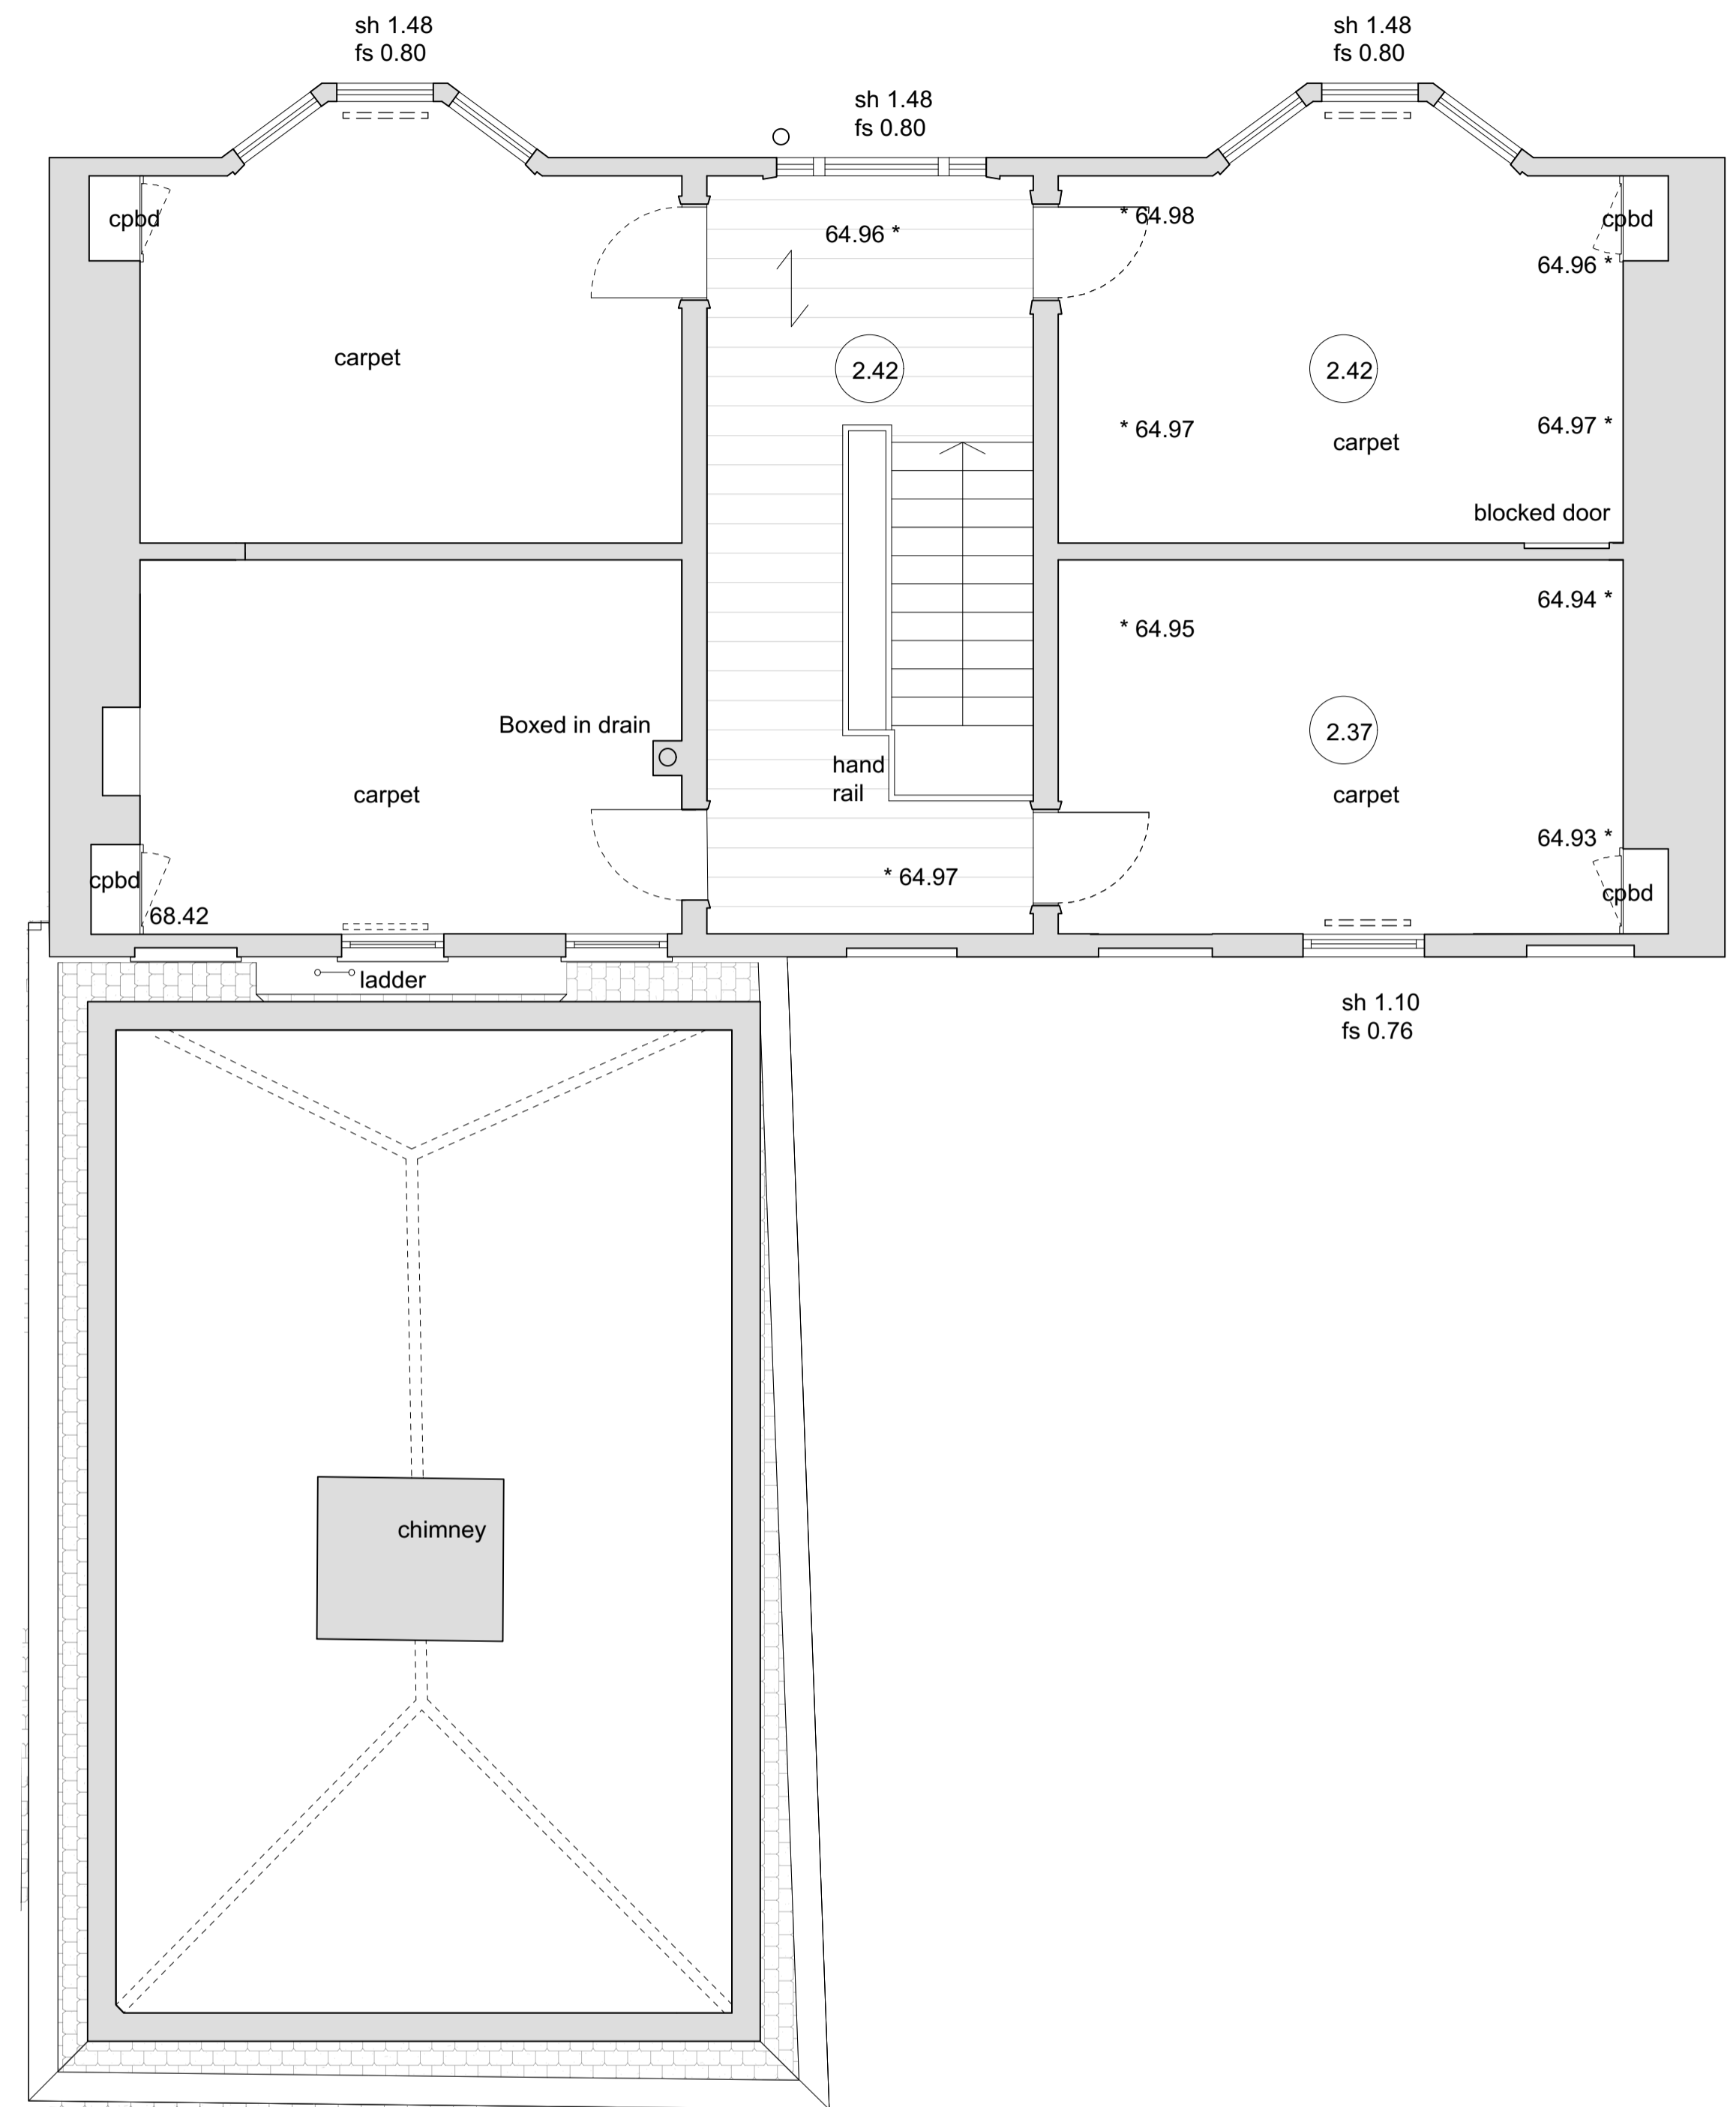


Existing First floor plan - Main House
1:50 @A1

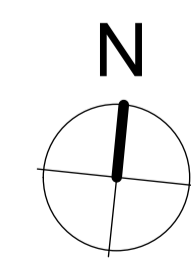

Existing Second floor plan - Main House
1:50 @A1

 

Planning Application 28/03/24
issue: date: revision:

Project
Grandpont House
Drawing
Existing First / Second Plan
Drawing No.
GH(00)A08
Job No. GH Date 12.22 Scale 1:50@A1
1st Floor, 59 Charlotte Street
London W1T 4PE, UK
T +44 (0)20 3754 7431
M +44 (0)77 9669 4196
E info@studiostassano.com
www.studiostassano.com

