



STA

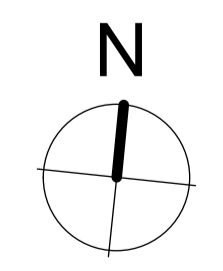

Planning Application	28/03/24	-
issue:	date:	revision:

Project
Grandpont House
 Drawing
Existing Context Roof Plan
 Drawing No.
GH(00)A06
 Job No. GH Date 12.22 Scale 1:100@A1
 1st Floor, 59 Charlotte Street
 London W1T 4PE, UK
 T +44 (0)20 3754 7431
 M +44 (0)77 9669 4196
 E info@studiostassano.com
 www.studiostassano.com

 