

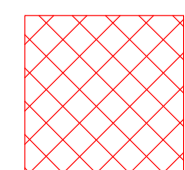


NOTES:

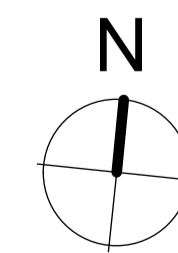

Area of existing building to be demolished

 

Planning Application	28/03/24
issue:	date:
	revision:

Project
Grandpont House
 Drawing
Demolition Ground Floor Plan
 Drawing No.
GH(11)A01

Job No. GH Date 02.24 Scale 1:100@A1

1st Floor, 59 Charlotte Street
 London W1T 4PE, UK
 T +44 (0)20 3754 7431
 M +44 (0)77 9669 4196
 E info@studiostassano.com
 www.studiostassano.com

**studio
 stassano**