



front elevation (west facing) as proposed 1:50


air source heat pump location (shown dotted for context)

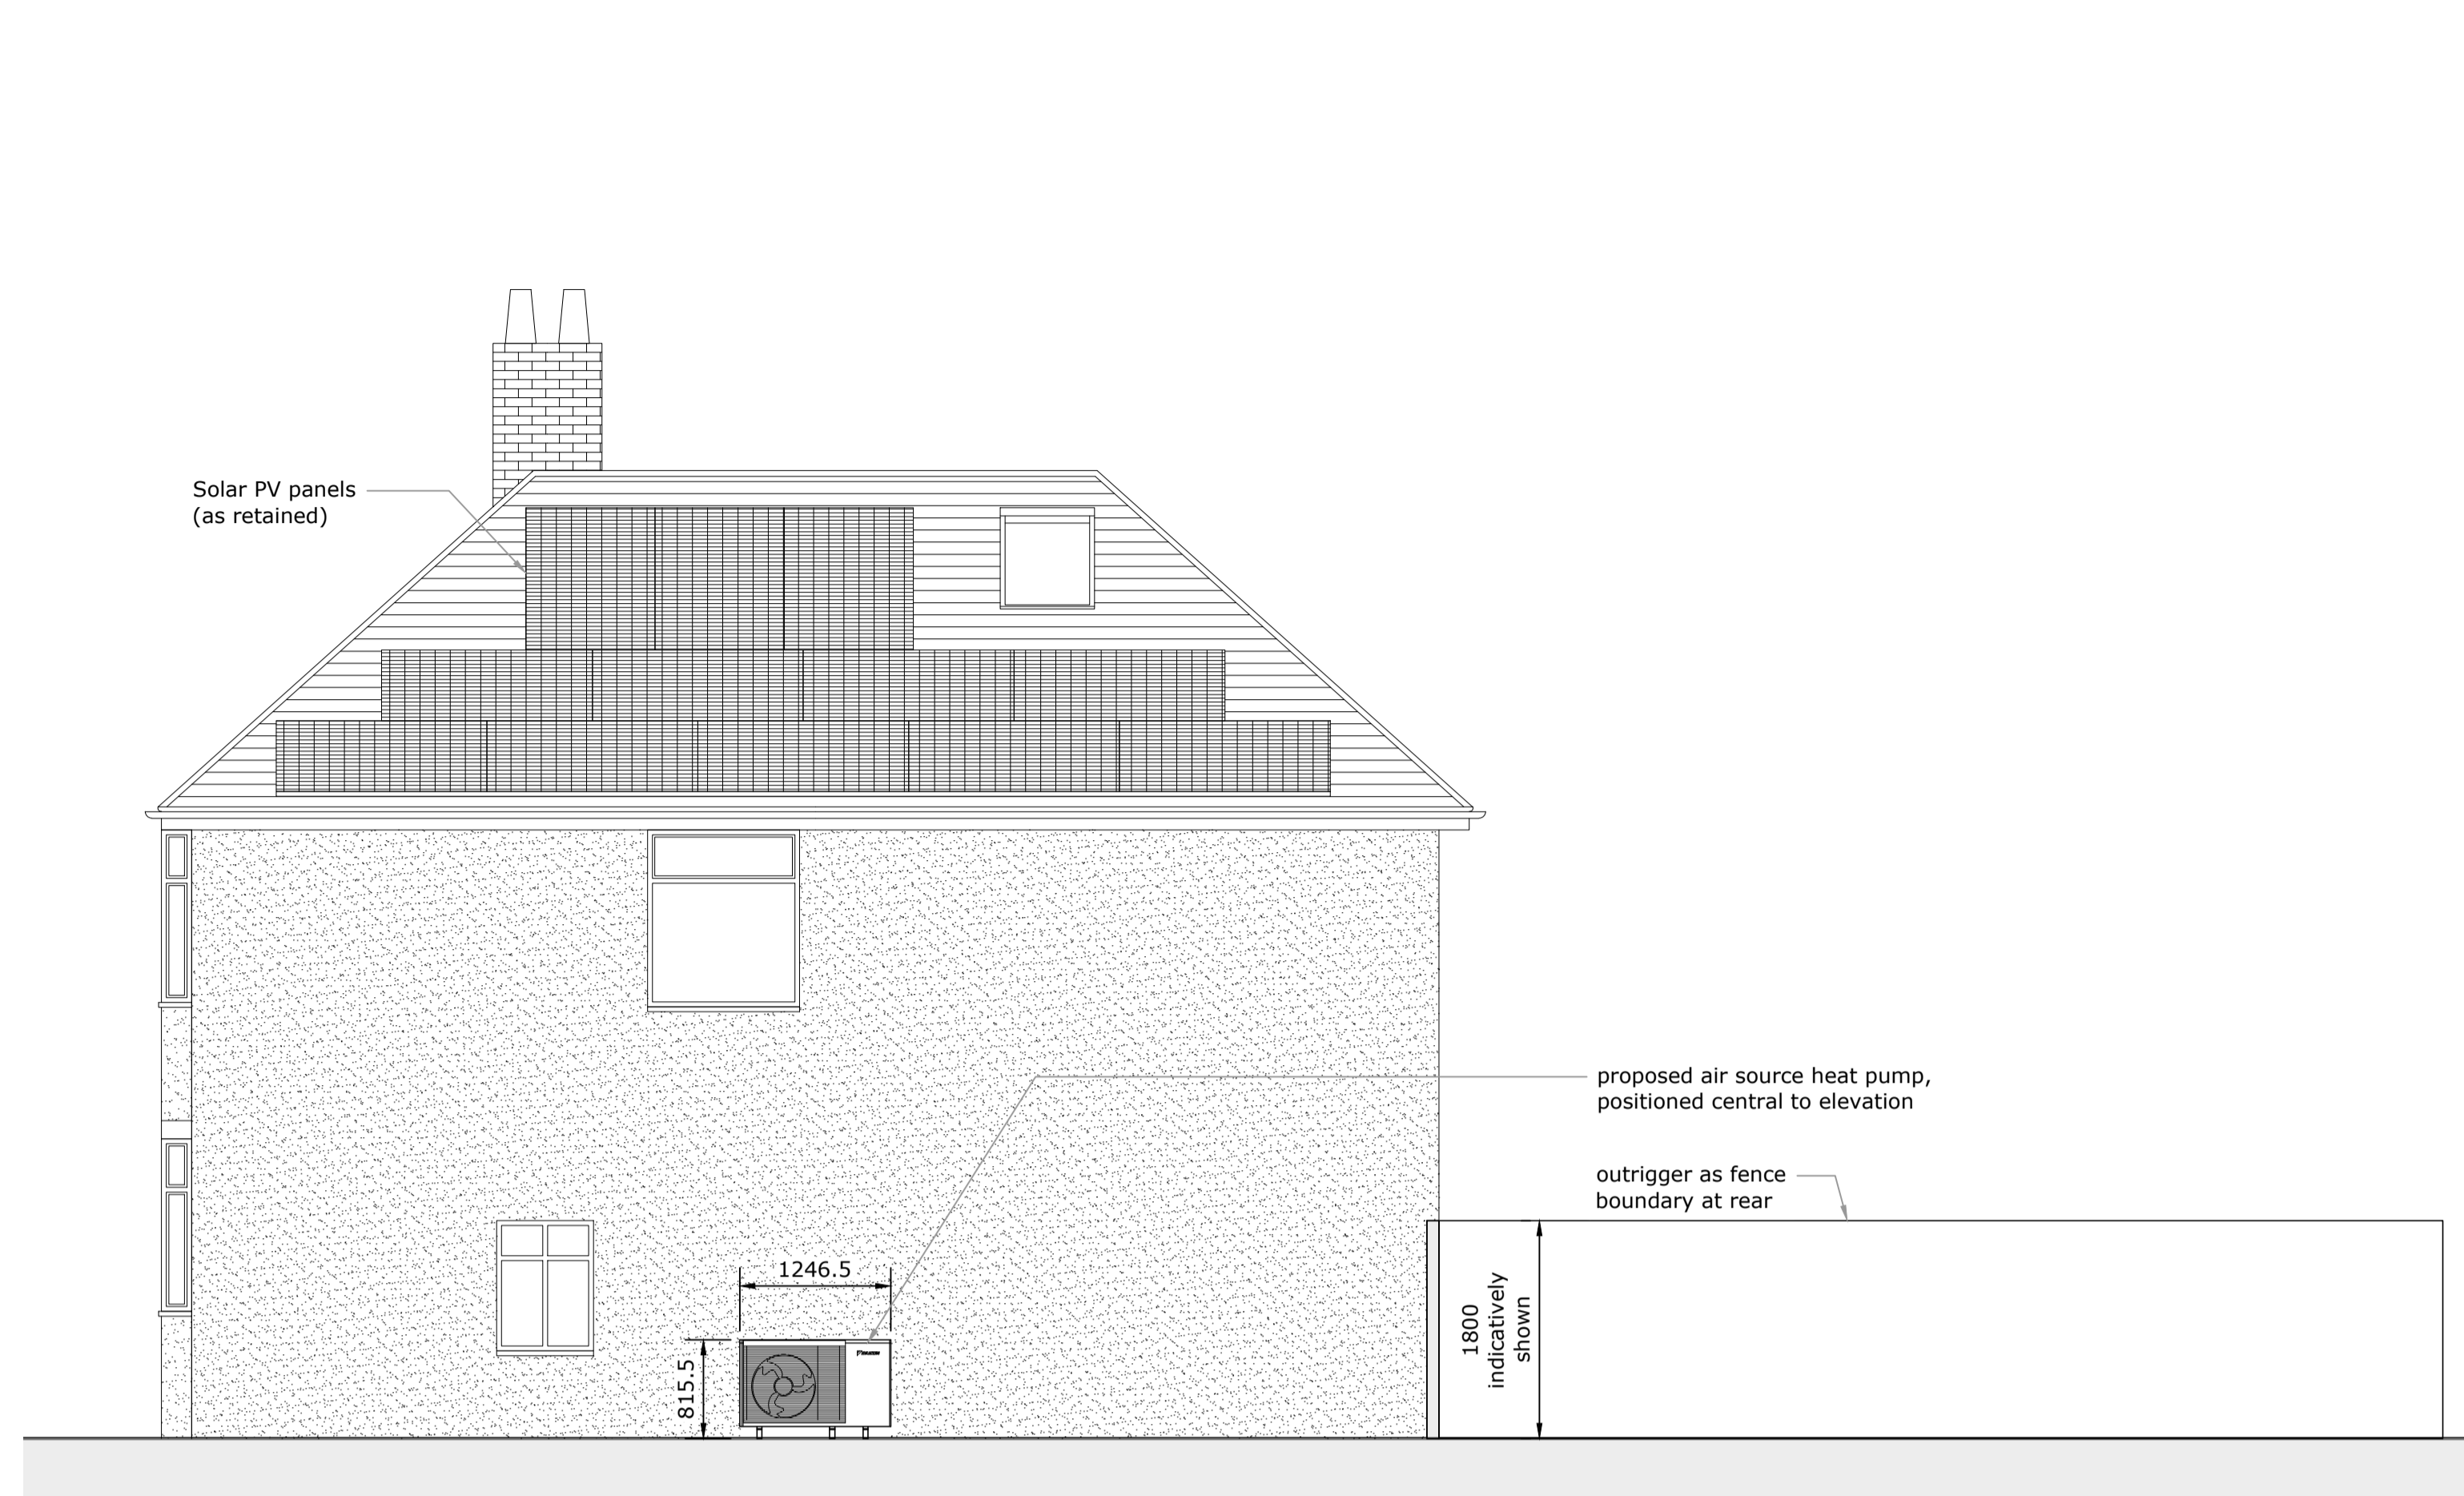

side elevation (south facing) as proposed 1:50

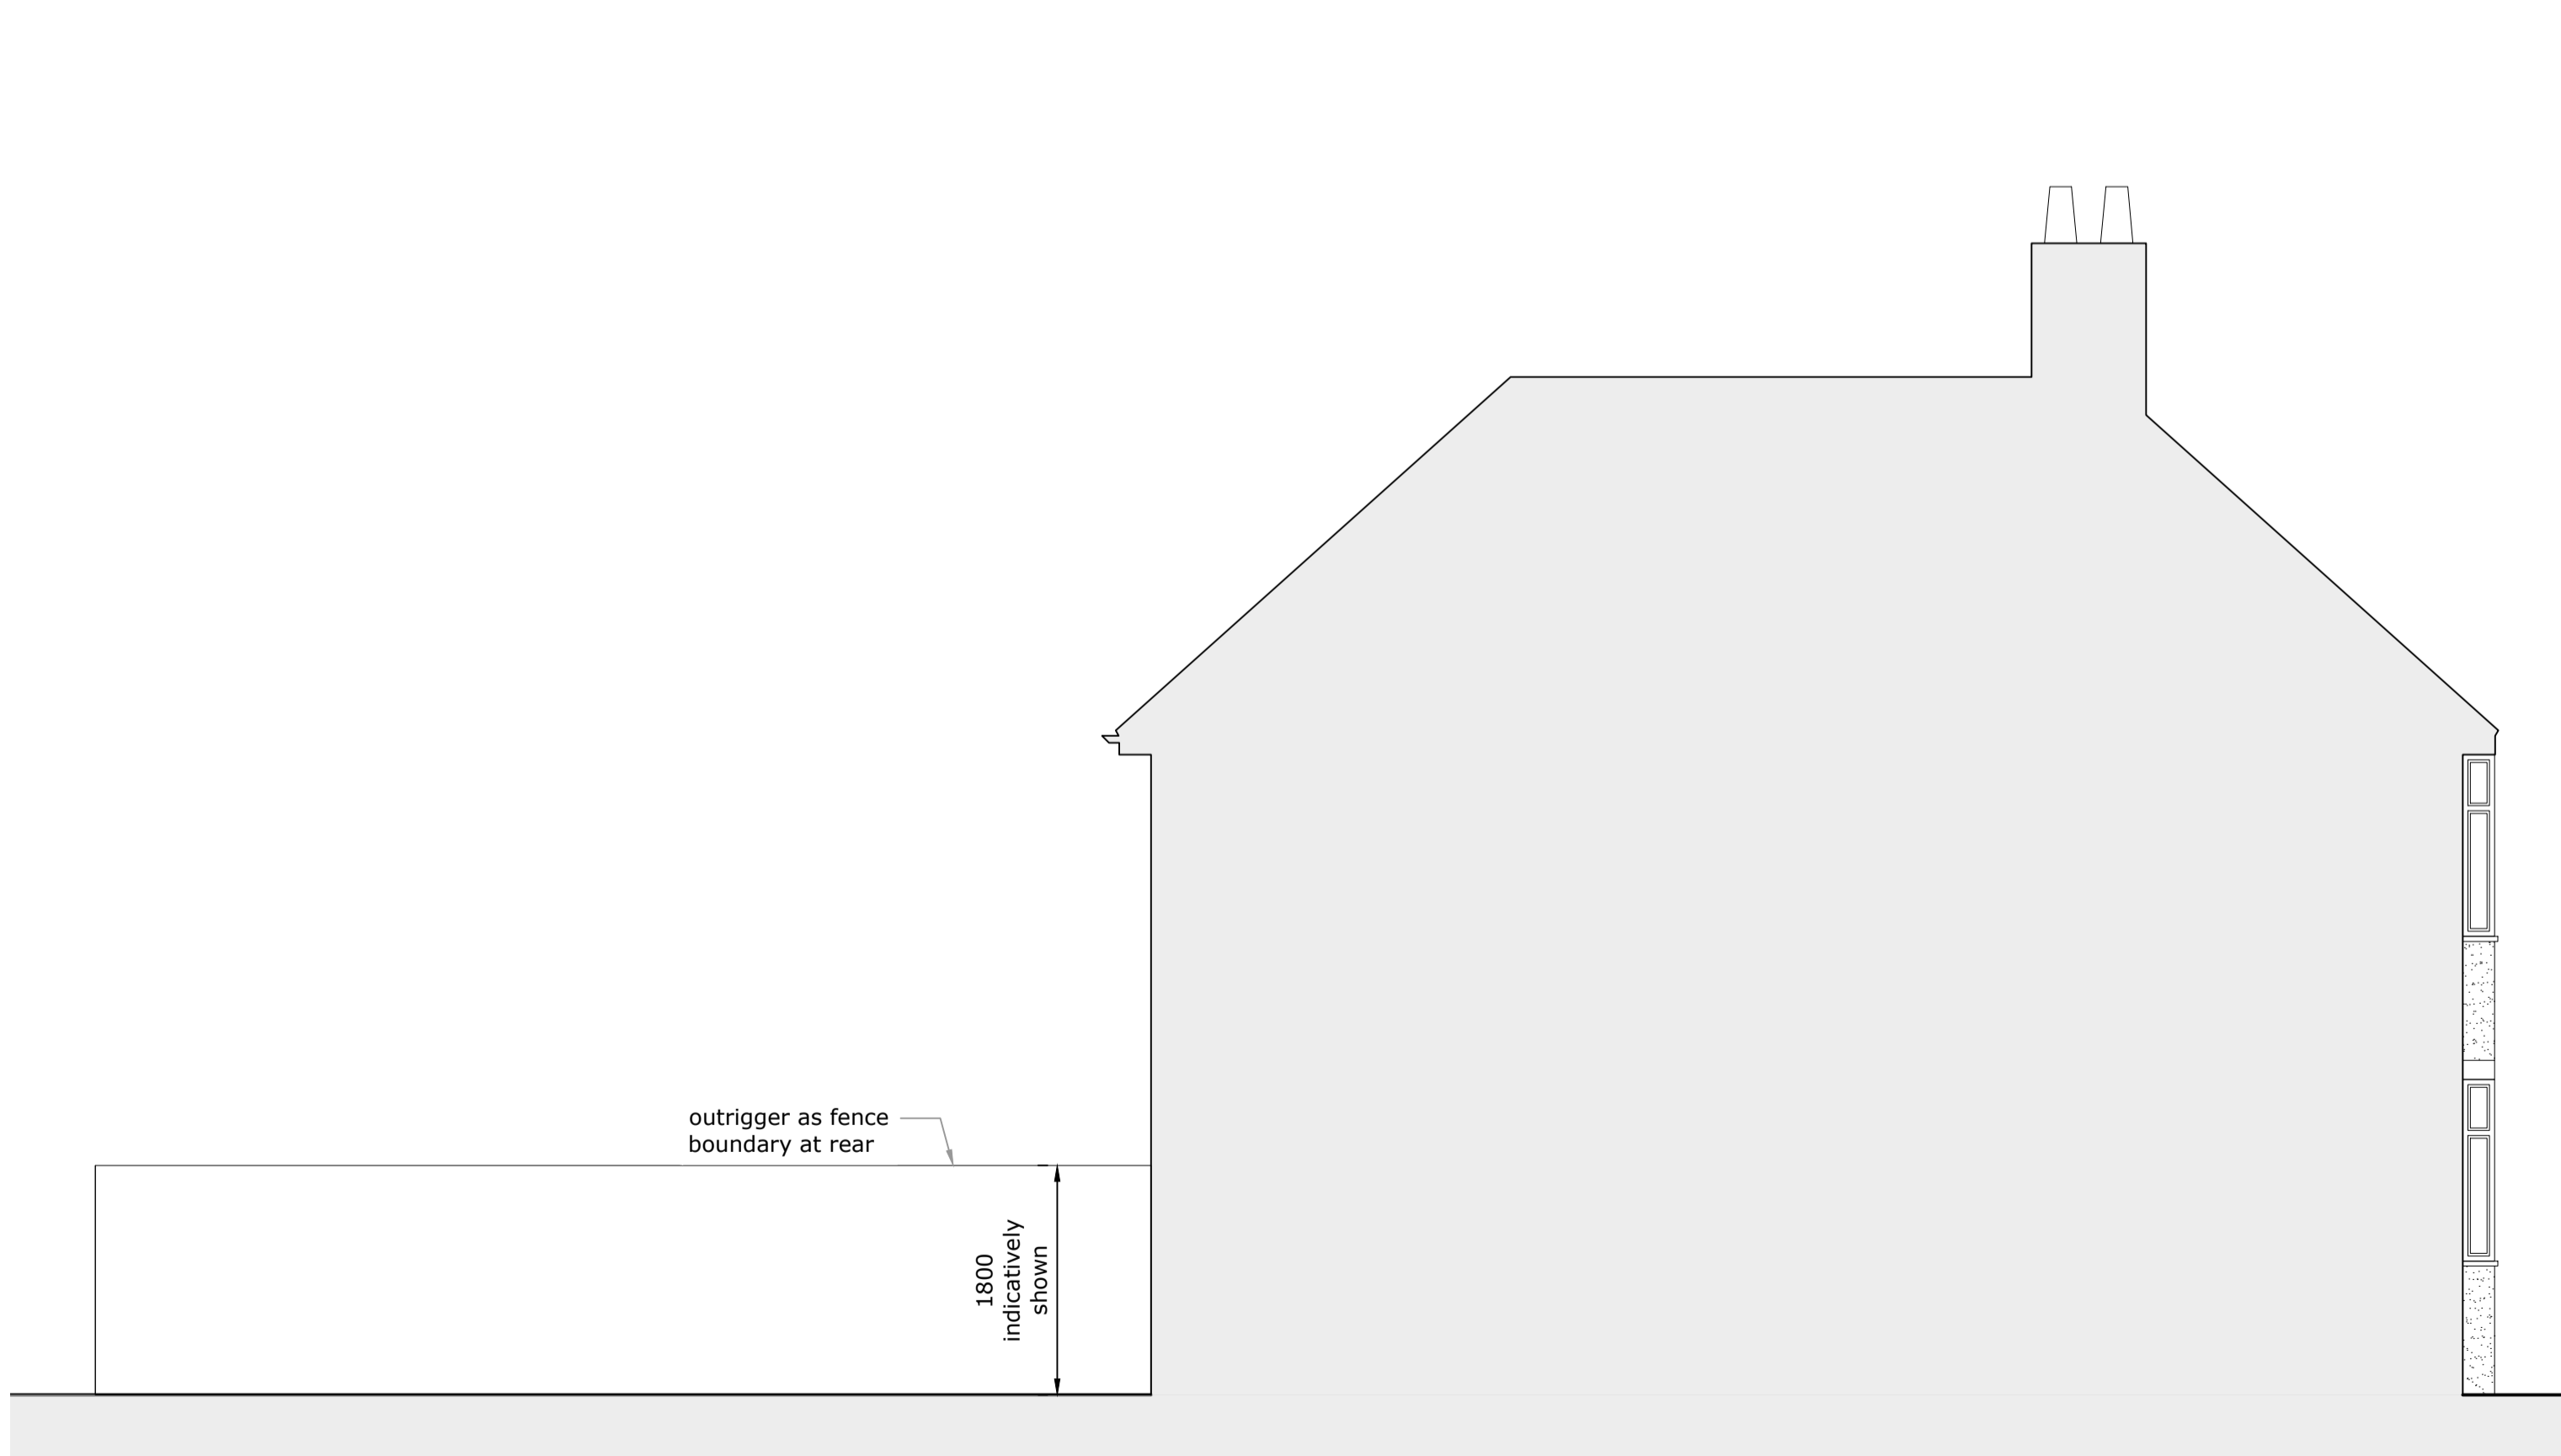

side elevation (north facing) as proposed 1:50

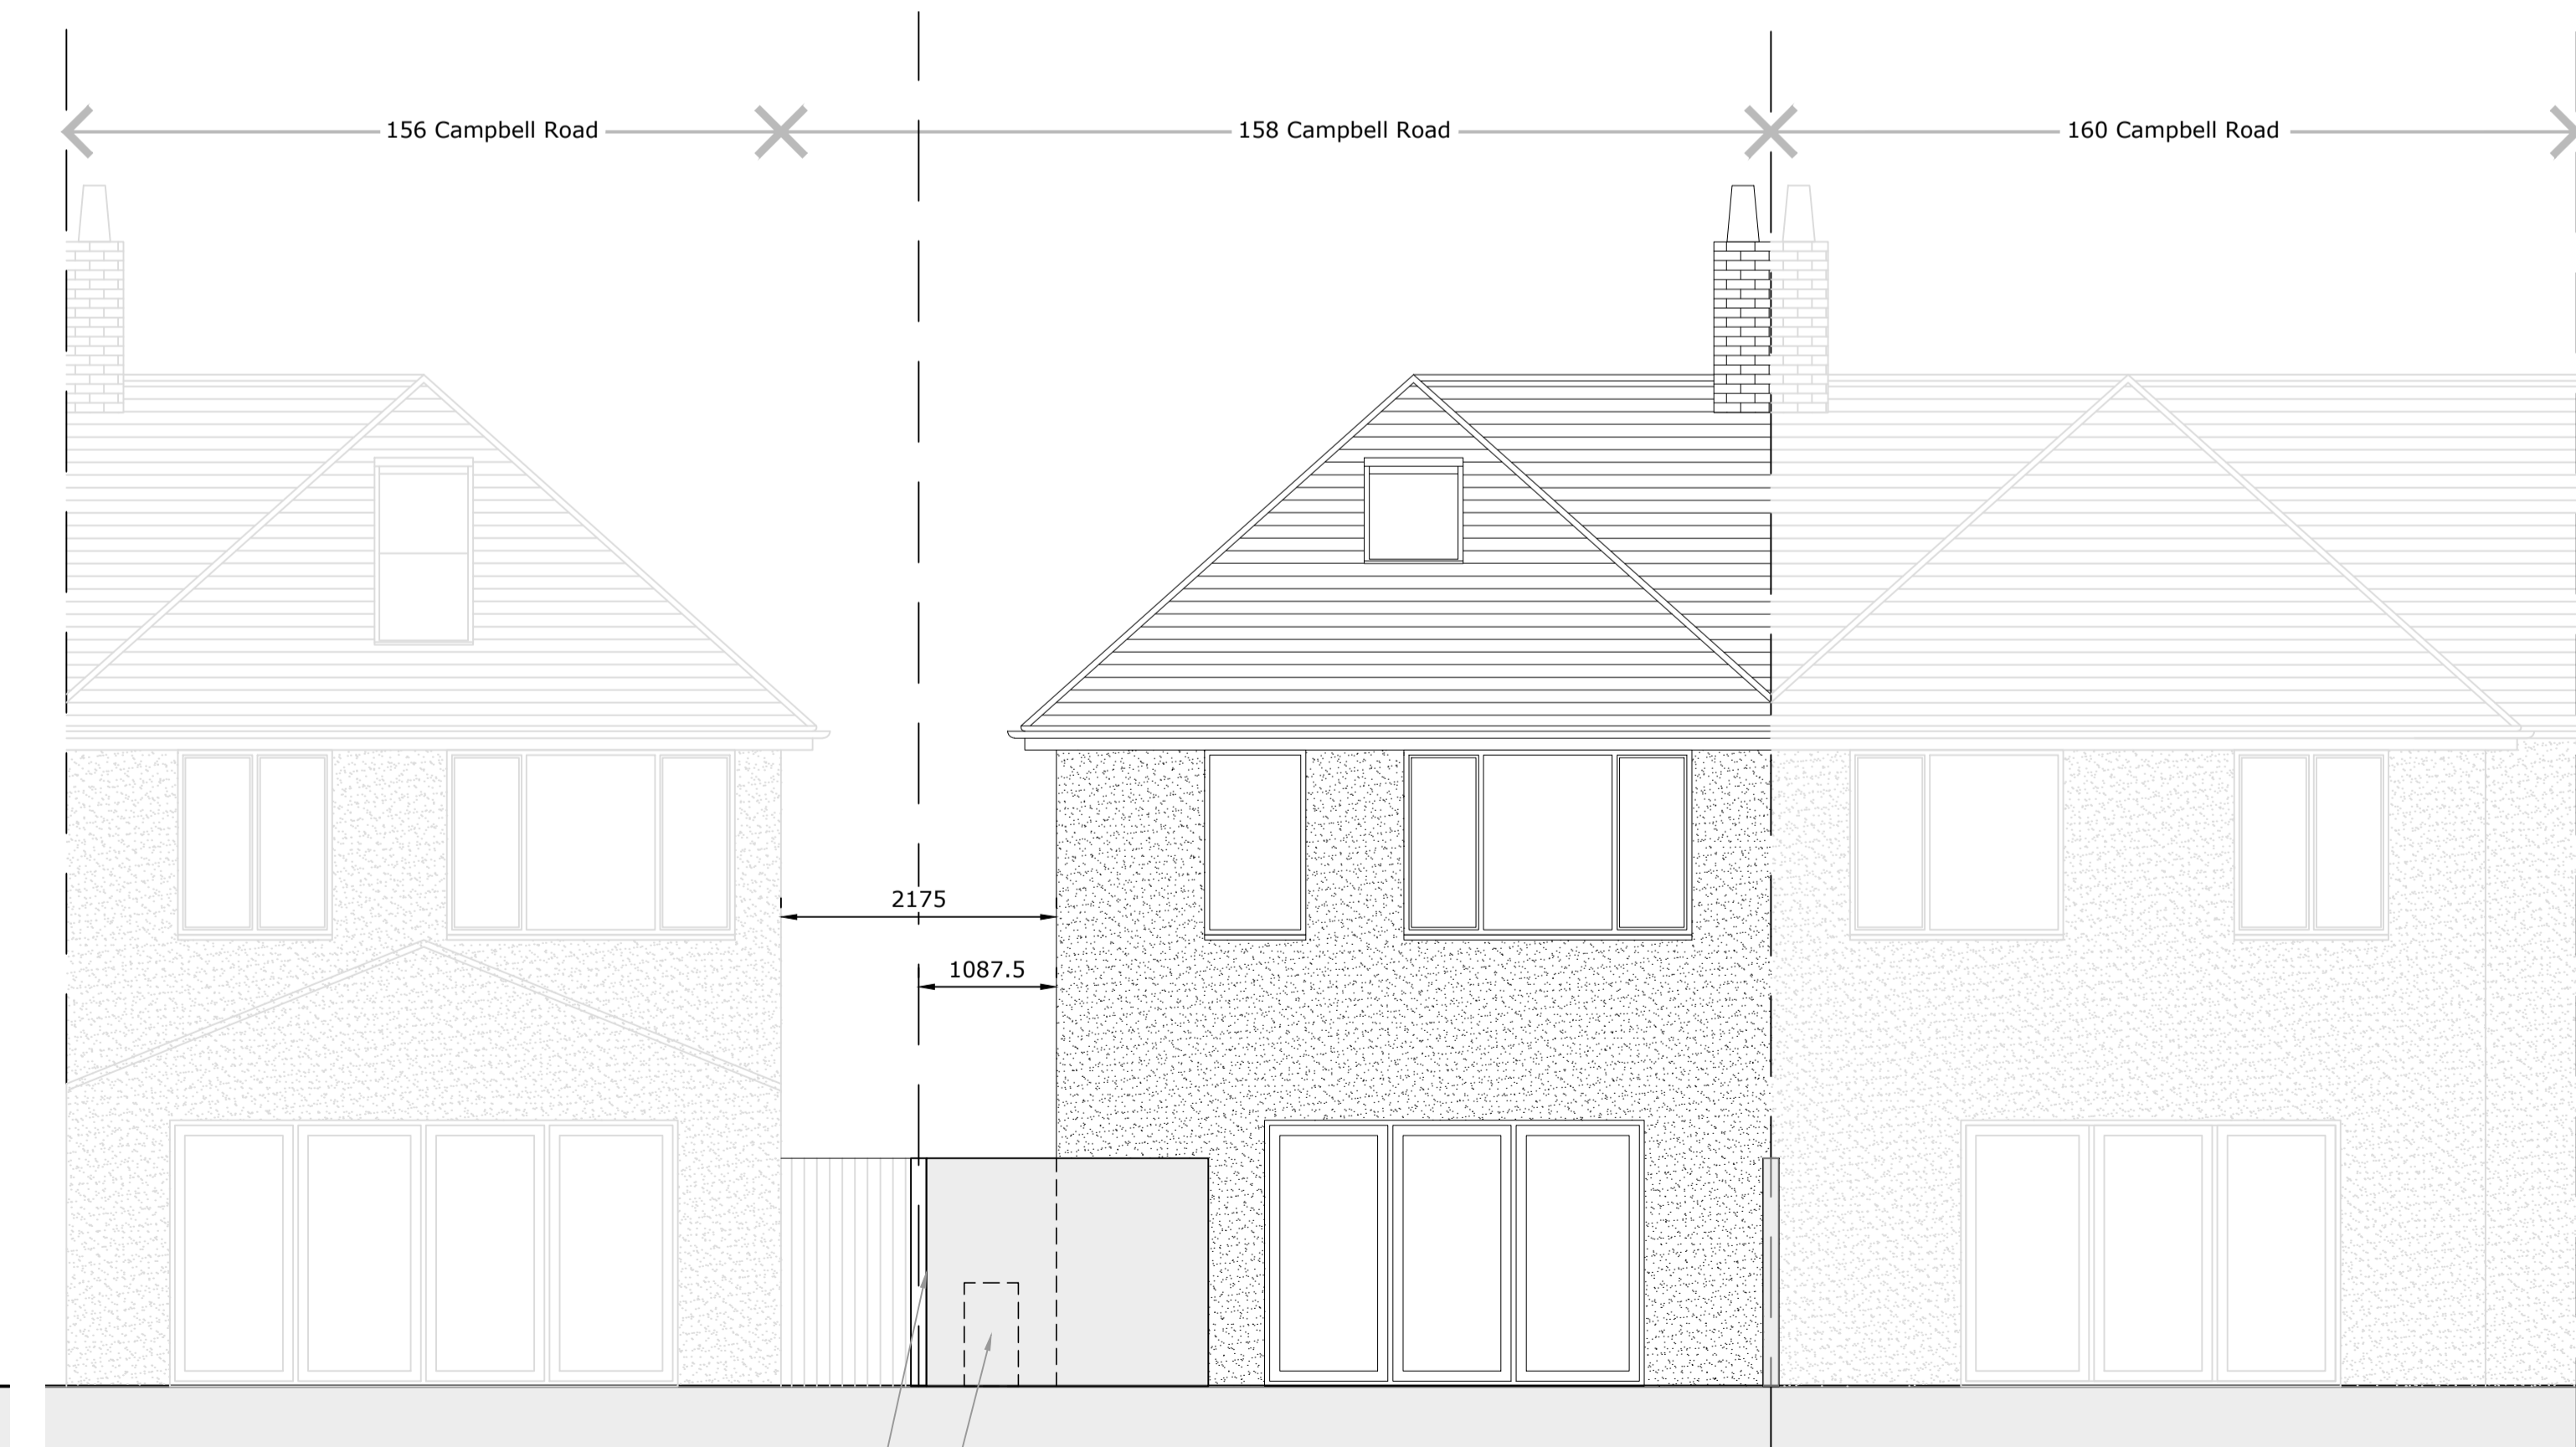

rear elevation (east facing) as proposed 1:50


outrigger indicatively shown
air source heat pump location (shown dotted for context)



Client/Project:
Hugh Fixsen,
158 Campbell Road,
Oxford, OX4 3NR

Project status:
PLANNING (installation of air source heat pump)
Drawing title:
Elevations as proposed

Rev:	Description:	By:	Date:

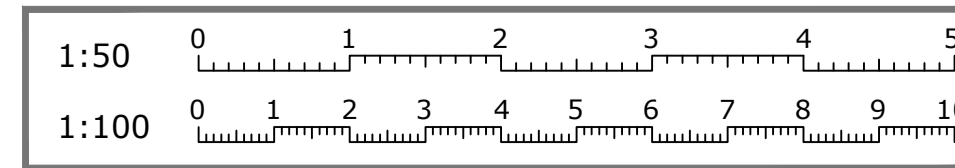

Scale:	Paper Size:	Drawn:	Checked:
1:50	A1	A Walton	A Futtit
Project ID:	Drawing No:	Revision:	Date:
J-8E8CB178	04		04.03.2024