

Lightbox Architects

1 Kings Meadow
Osney Mead
Oxford
OX2 0DP
t 07901 521084
lightboxarchitects.com


title
extension and alteration to
14 Hill View Road
Oxford
OX2 1BZ
for Sara Mackie

drawing
existing second floor and roof plans


drawing number
HVR14 011

scale at A3
1:100
date
April 2022
drawn by
jmac


RECORD DRAWING

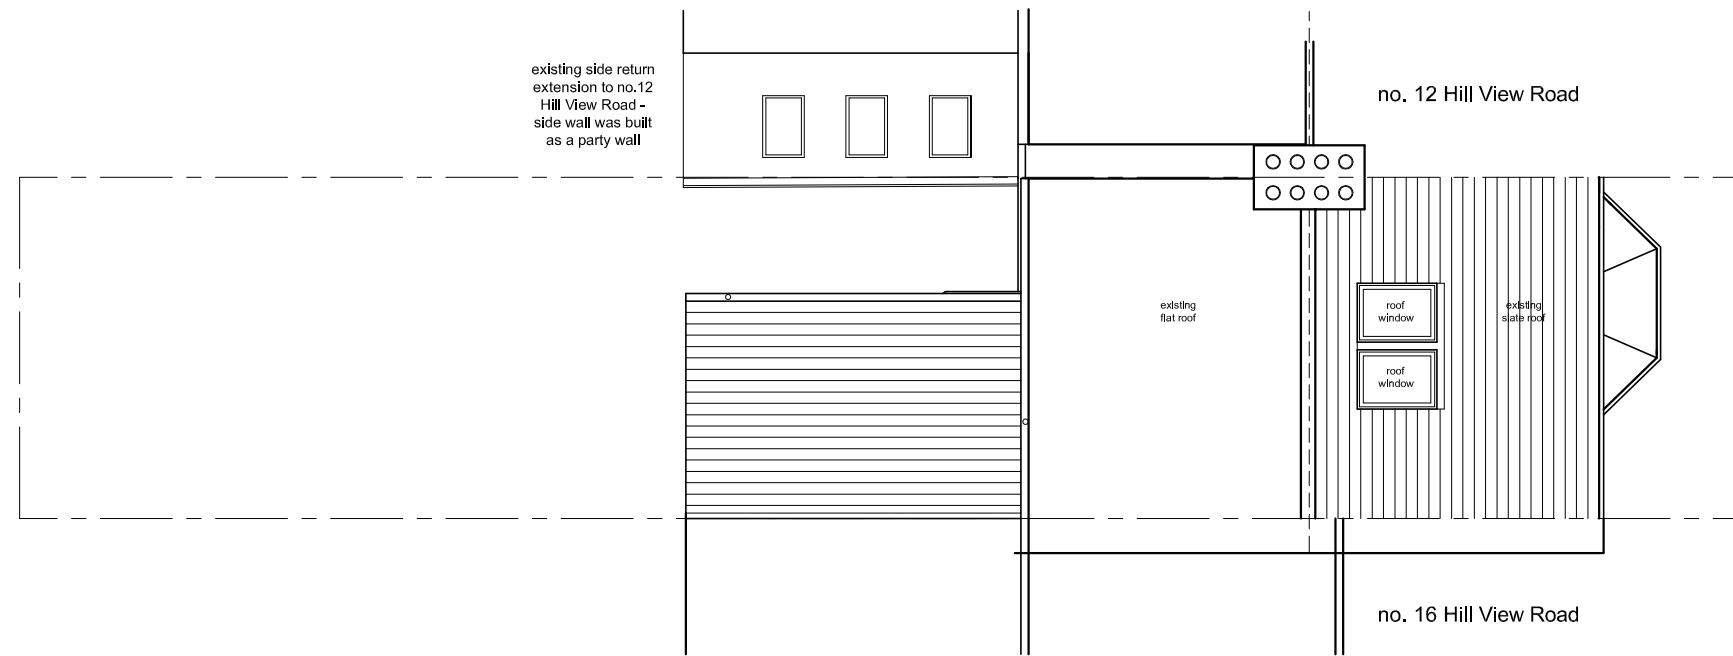

roof plan

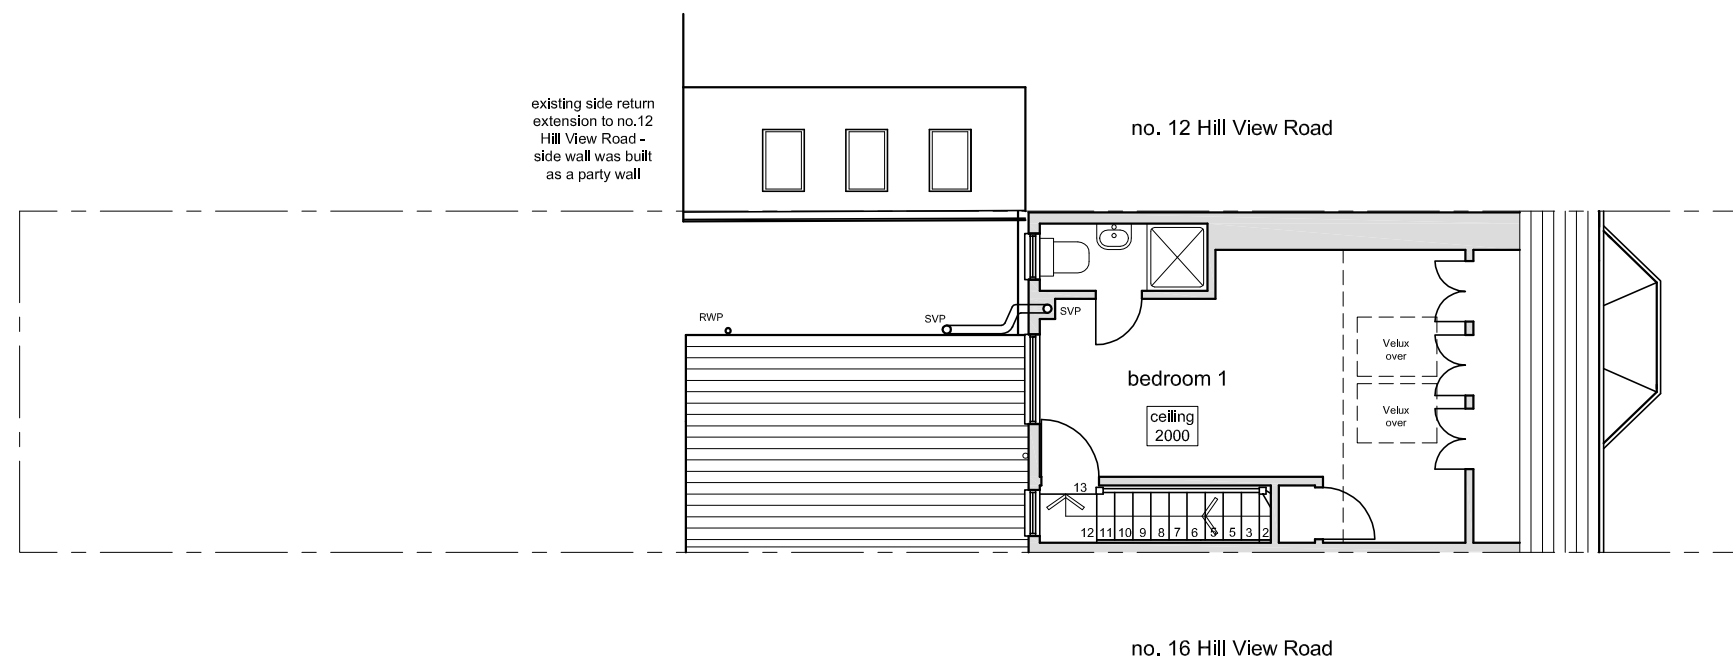

second floor

 

notes
do not scale from drawing - use figured dimensions only
any discrepancy or error to be notified to Architect immediately
if in doubt - ask
do not build from any drawing unless marked
FOR CONSTRUCTION