

Lightbox Architects

1 Kings Meadow
Osney Mead
Oxford
OX2 0DP
t 07901 521084
lightboxarchitects.com


title
extension and alteration to
14 Hill View Road
Oxford
OX2 1BZ
for Sara Mackie

drawing
proposed ground floor plan and extension
roof plan


drawing number
HVR14 020

scale at A3
1:100
date
April 2024
drawn by
jmac

FOR PLANNING APPLICATION

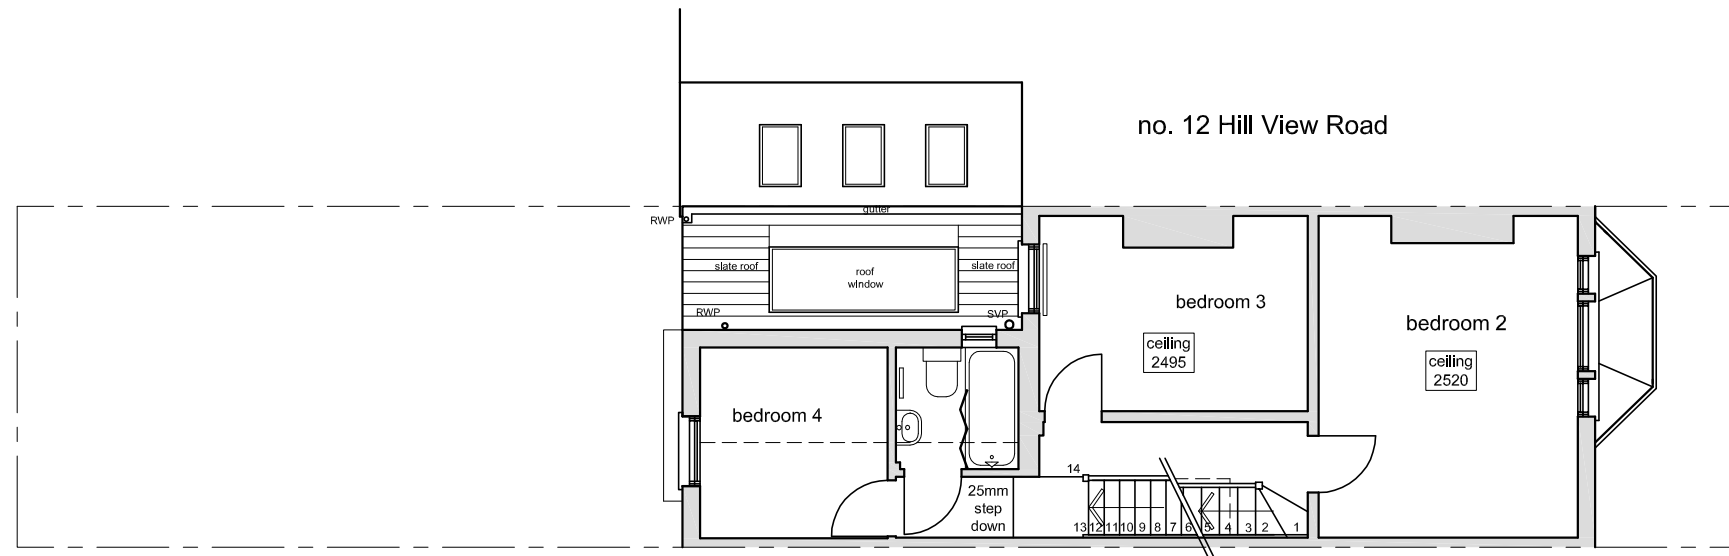

no. 16 Hill View Road
first floor / ground floor roof plan - proposed

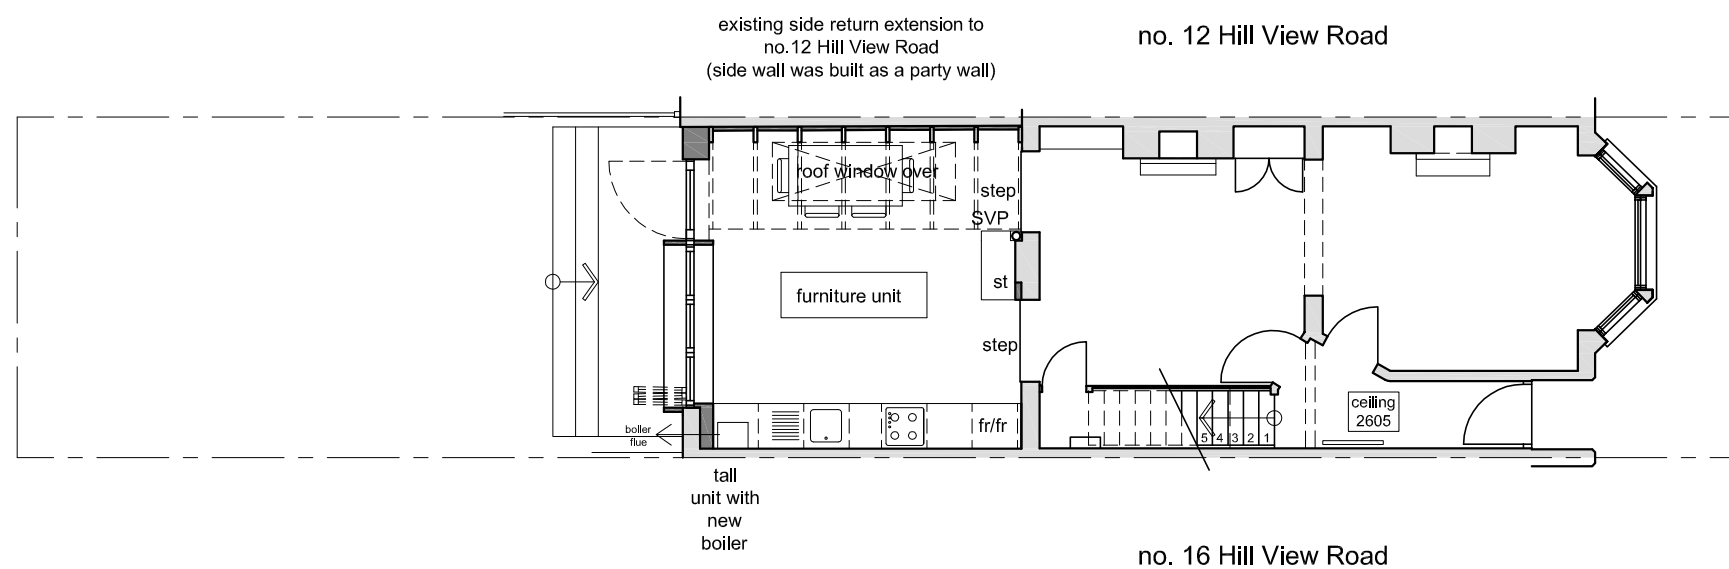

no. 16 Hill View Road
ground floor - proposed

Hill View Road

