
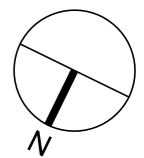


Copyright reserved.
 All dimensions to be checked on site before work commences.
 Figured dimensions to be taken in preference to scaled dimensions.
 If in doubt please ask.


Notes

 


Scale Bar

Revisions

A - 18/03/24
 Amendments following clients comments.

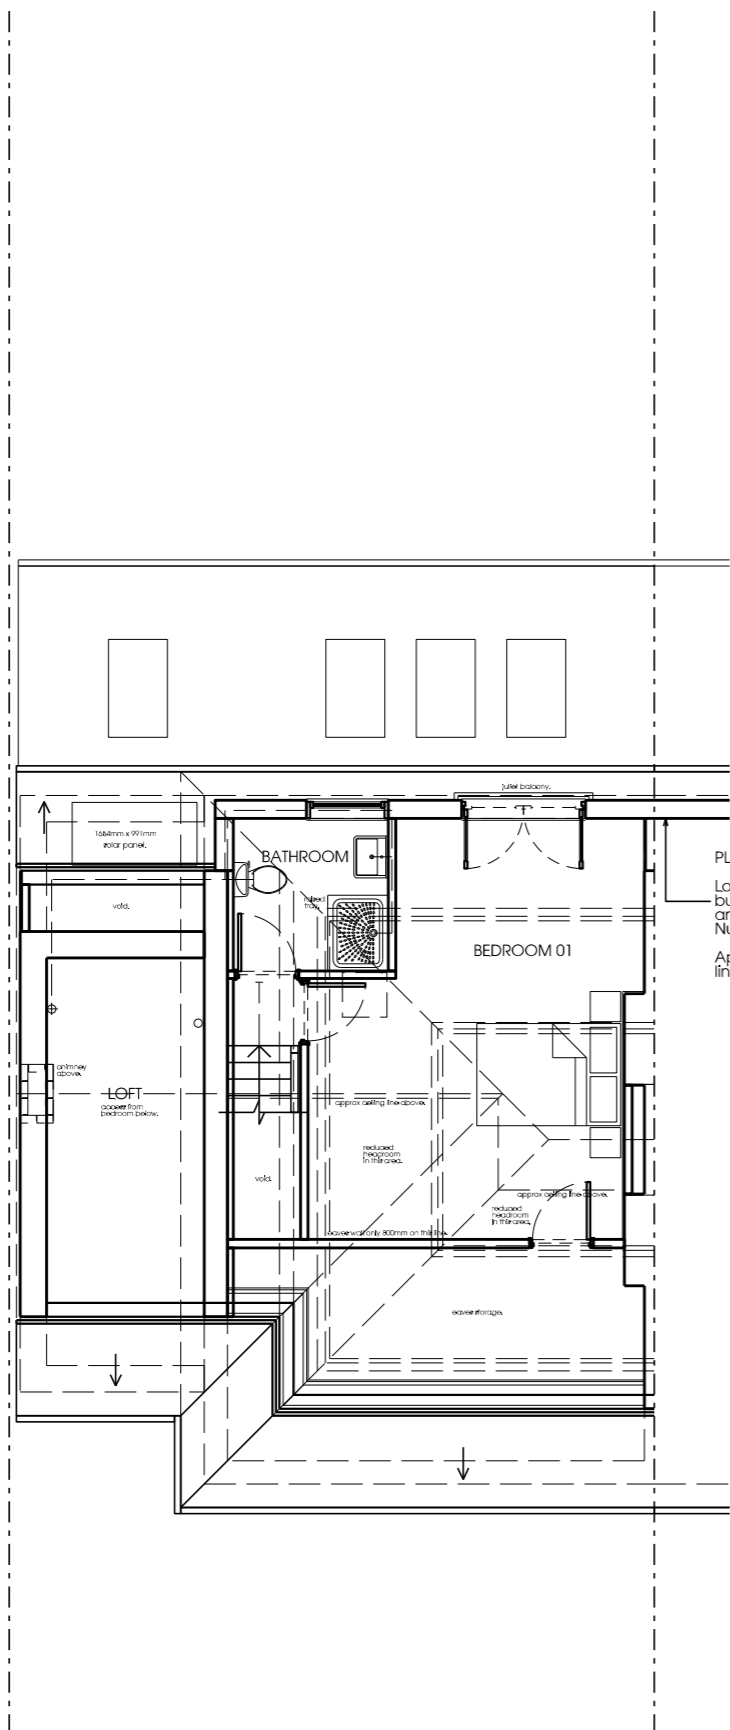

PLANNING NOTE:
 Loft conversion to be built at the same time and connected to Number 140.
 Applications to be linked as required.

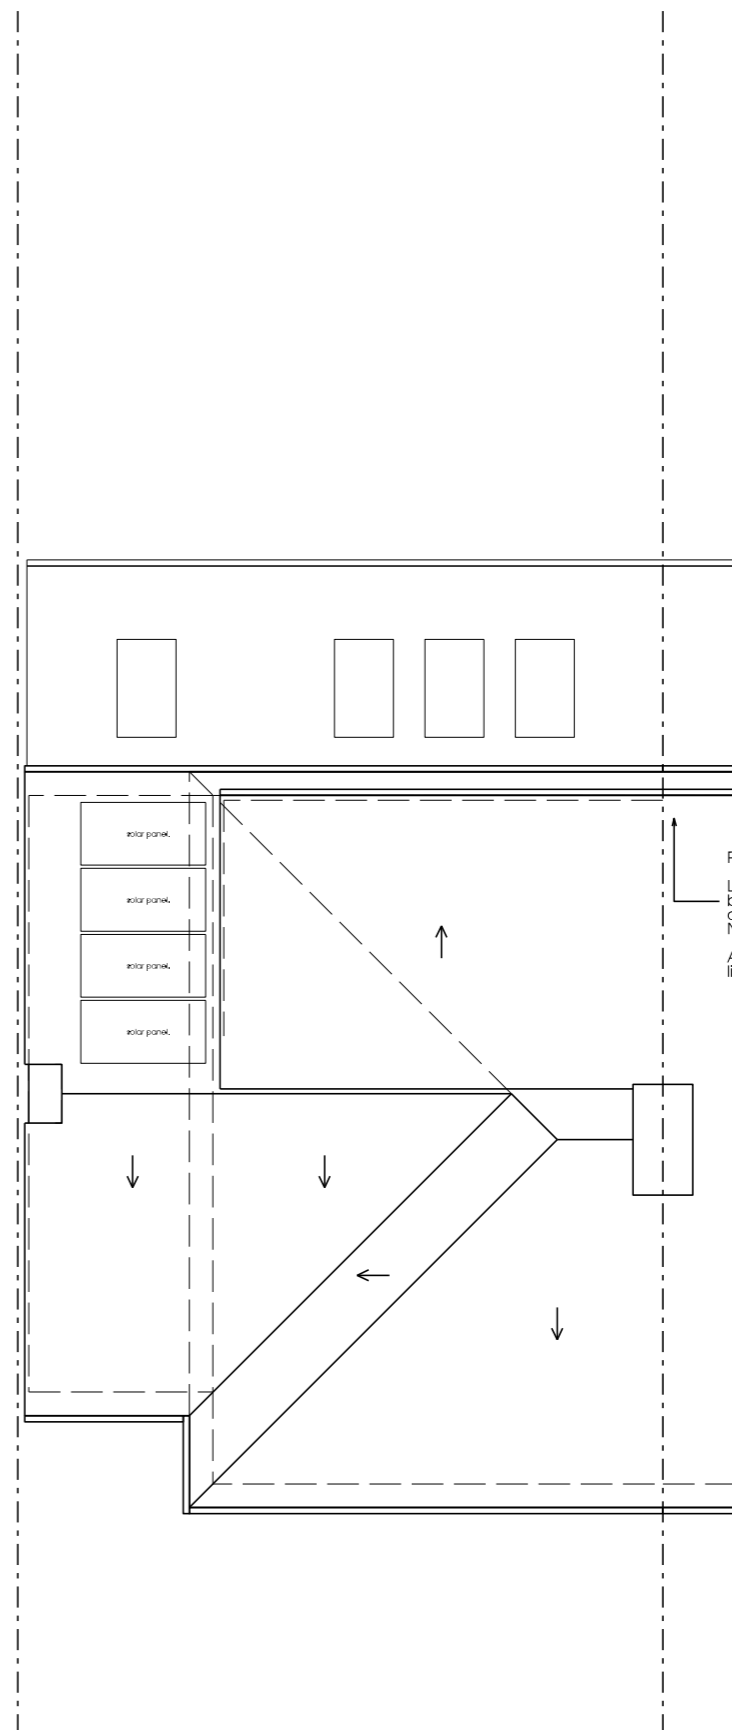

PLANNING NOTE:
 Loft conversion to be built at the same time and connected to Number 140.
 Applications to be linked as required.

01 - Proposed Second Floor Plan
 Scale 1:100 @ A3

02 - Proposed Roof Plan
 Scale 1:100 @ A3

STATUS - PLANNING

crawford bond architects

Prima House
 267 Banbury Road
 Oxford OX2 7HT

01865 331922
 07876 522232

enquiries@crawfordbondarchitects.com
 www.crawfordbondarchitects.com

Project
 142 MORRELL AVENUE

OXFORD

Title
PROPOSED FLOOR PLANS 02

Project architect	DC
Drawn	DC
Date	18/12/23
Scale	1 : 100 @A3
Job No	23028
Drawing No	101A