



**DIMENSIONS**  
 N.B any variations between stated dimensions and site dimensions should be reported to the Architect prior to work being executed.



EXISTING FRONT ELEVATION 1:200

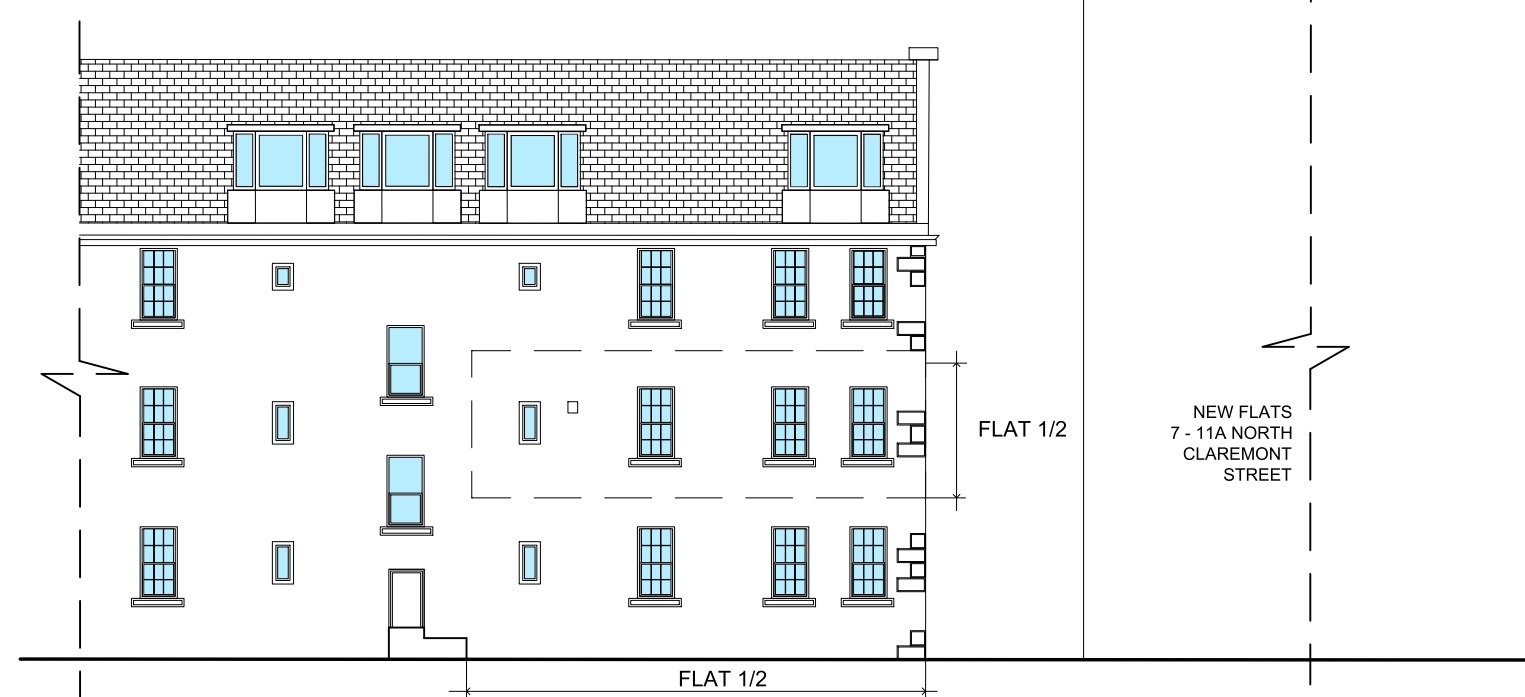

EXISTING REAR ELEVATION 1:200

 

REVISION A  
 UPGRADED APR 2024

**DESIGN PRACTICE**

CHARTERED ARCHITECTS  
 INTERIOR DESIGNERS  
 PLANNING SUPERVISORS

15 NORTH CLAREMONT STREET,  
 GLASGOW G3 7NR  
 TELEPHONE: 0141-332 4436  
 E-MAIL: design@design-practice.com

Job:  
 1/2 15 North Claremont Street,  
 Glasgow, G3 7NR

Drawing:  
 Existing Front and Rear Elevations

Drawing No: 608-01	Scale: 1:200 @ A3
REVISIONS A	Date: FEB 2024
	Drawn by: JP